


DESIGN		
INT.	DATE	REASON

PLOTS & CHECKS		
INT.	DATE	REASON

CHECKS		
INT.	DATE	REASON

BY		
DATE	REASON	REASON

BY		
DATE	REASON	REASON

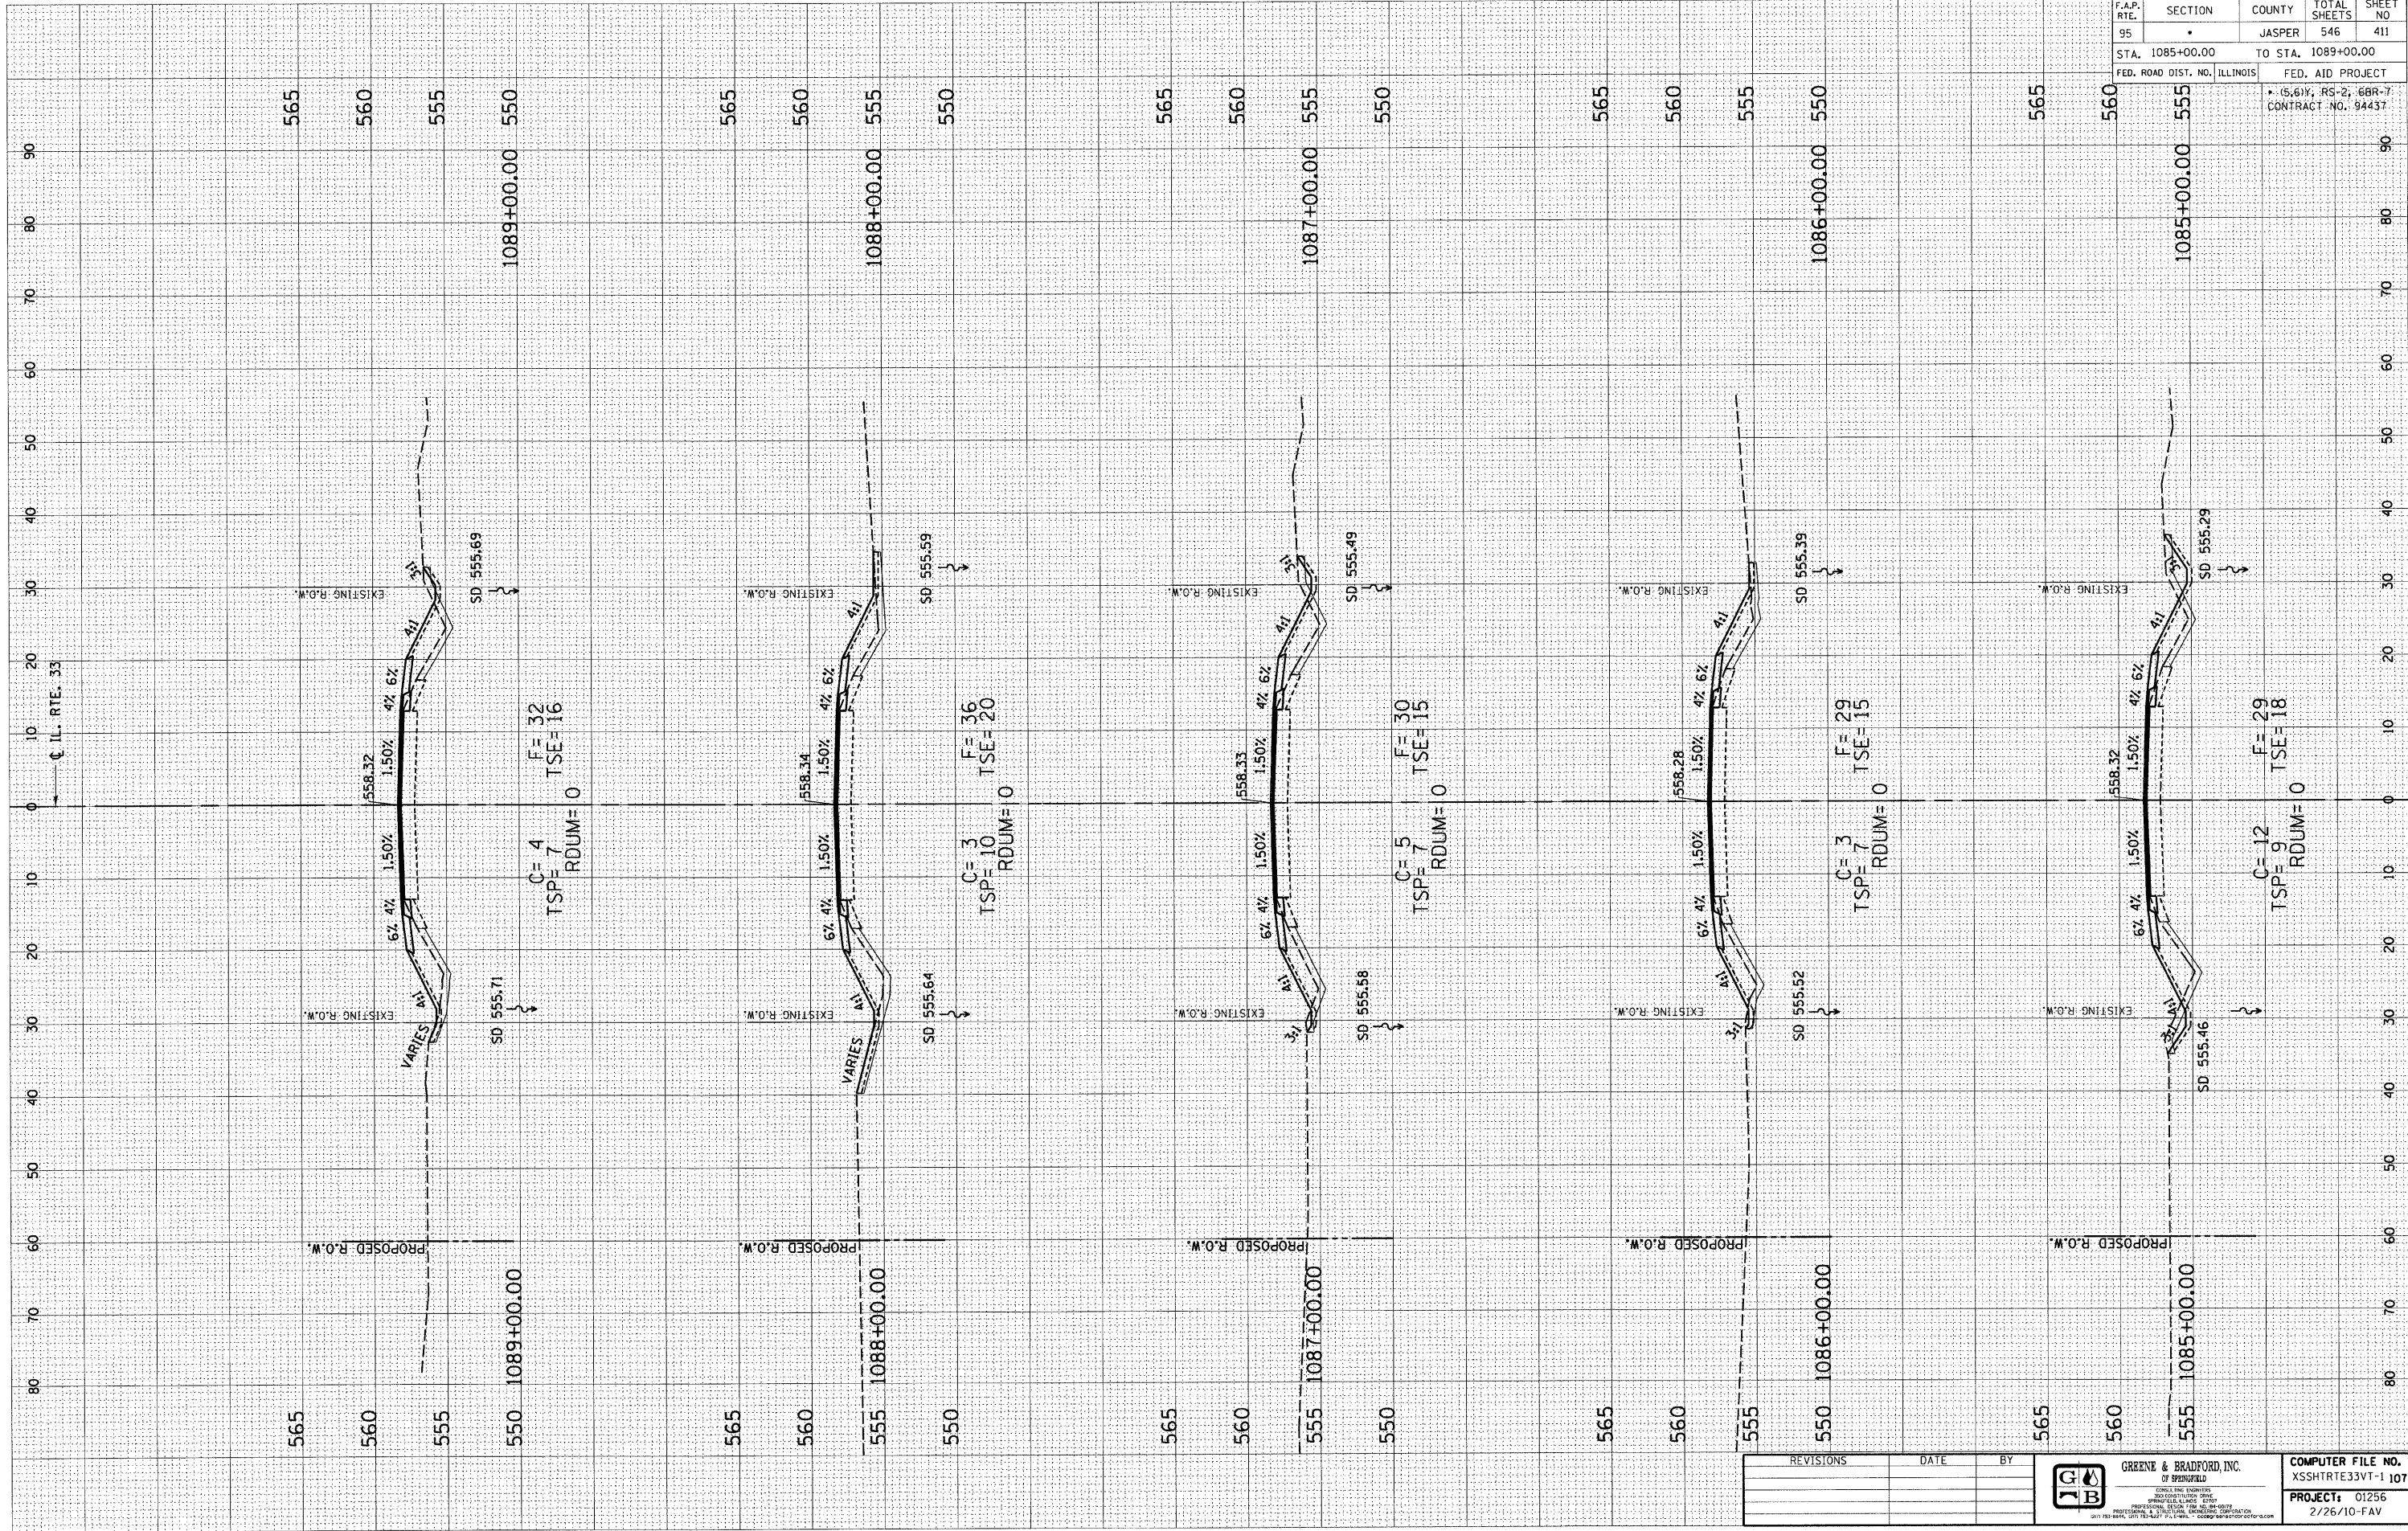

E-XSEC 2:1 06/09/03

F.A.P. RTE.	SECTION	COUNTY	TOTAL SHEETS	SHEET NO.
95		JASPER	546	411
STA. 1085+00.00		TO STA. 1089+00.00		
FED. ROAD DIST. NO. ILLINOIS		FED. AID PROJECT		

• (S, G), RS-2, 68R-7  
CONTRACT NO. 94437

REVISIONS	DATE	BY

**GREENE & BRADFORD, INC.**  
 OF SPRINGFIELD  
 ILLINOIS  

**COMPUTER FILE NO.**  
 XSSHTRTE33VT-1 107  
**PROJECT:** 01256  
 2/26/10-FAV