

DESIGN		
INT.	DATE	REASON


PLOTS & CHECKS		
INT.	DATE	REASON

CHECKS		
INT.	DATE	REASON

DESIGN		
INT.	DATE	REASON

PLOTS & CHECKS		
INT.	DATE	REASON

CHECKS		
INT.	DATE	REASON

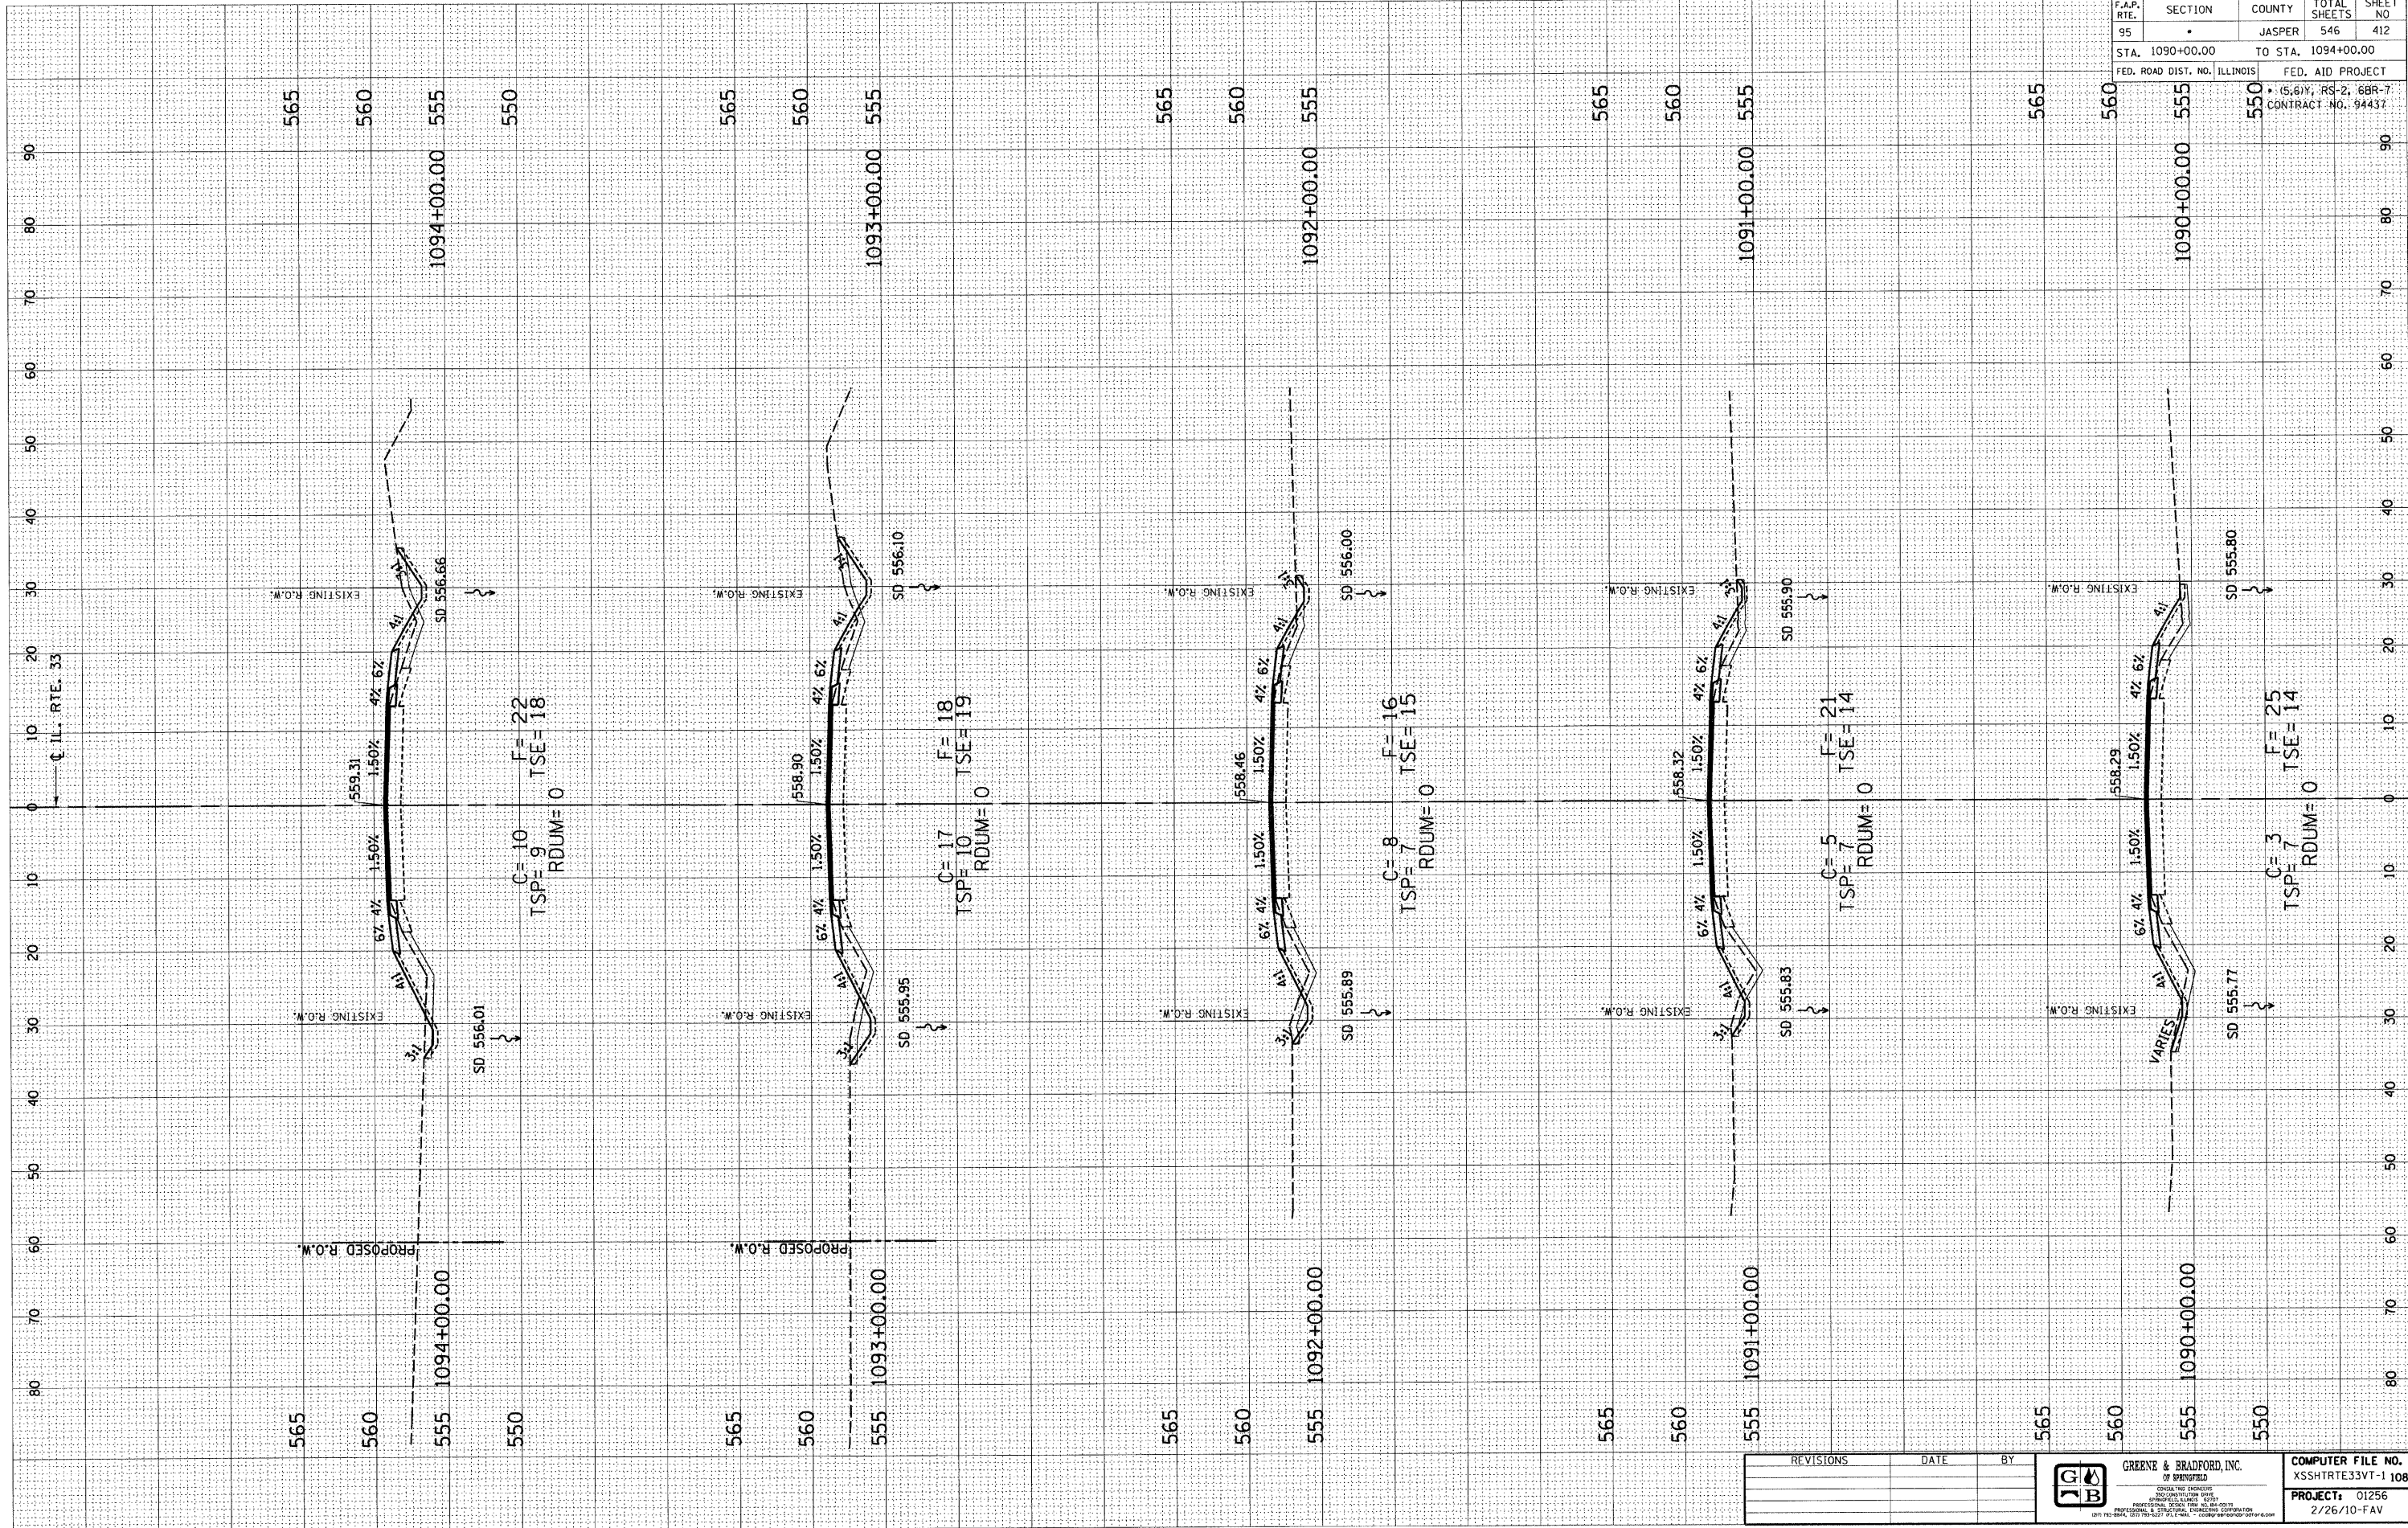

F.A.P. RTE.	SECTION	COUNTY	TOTAL SHEETS	SHEET NO.
95	.	JASPER	546	412
STA. 1090+00.00		TO STA. 1094+00.00		
FED. ROAD DIST. NO. ILLINOIS		FED. AID PROJECT		
550		• (5,6)Y, RS-2, 6BR-7 CONTRACT NO. 94437		

REVISIONS	DATE	BY

**GREENE & BRADFORD, INC.**  
 OF SPRINGFIELD  
 REGISTERED PROFESSIONAL ENGINEERS  
 PROFESSIONAL ENGINEERING CORPORATION  

COMPUTER FILE NO.
XSSHTRTE33VT-1 108
PROJECT: 01256
2/26/10-FAV