


DESIGN		
INT.	DATE	REASON

PLOTS & CHECKS			
INT.	DATE	NO.	REASON

CHECKS			
INT.	DATE	NO.	REASON

ORIGINAL SURVEY			
BY	DATE	NO.	REASON

FINAL SURVEY			
BY	DATE	NO.	REASON

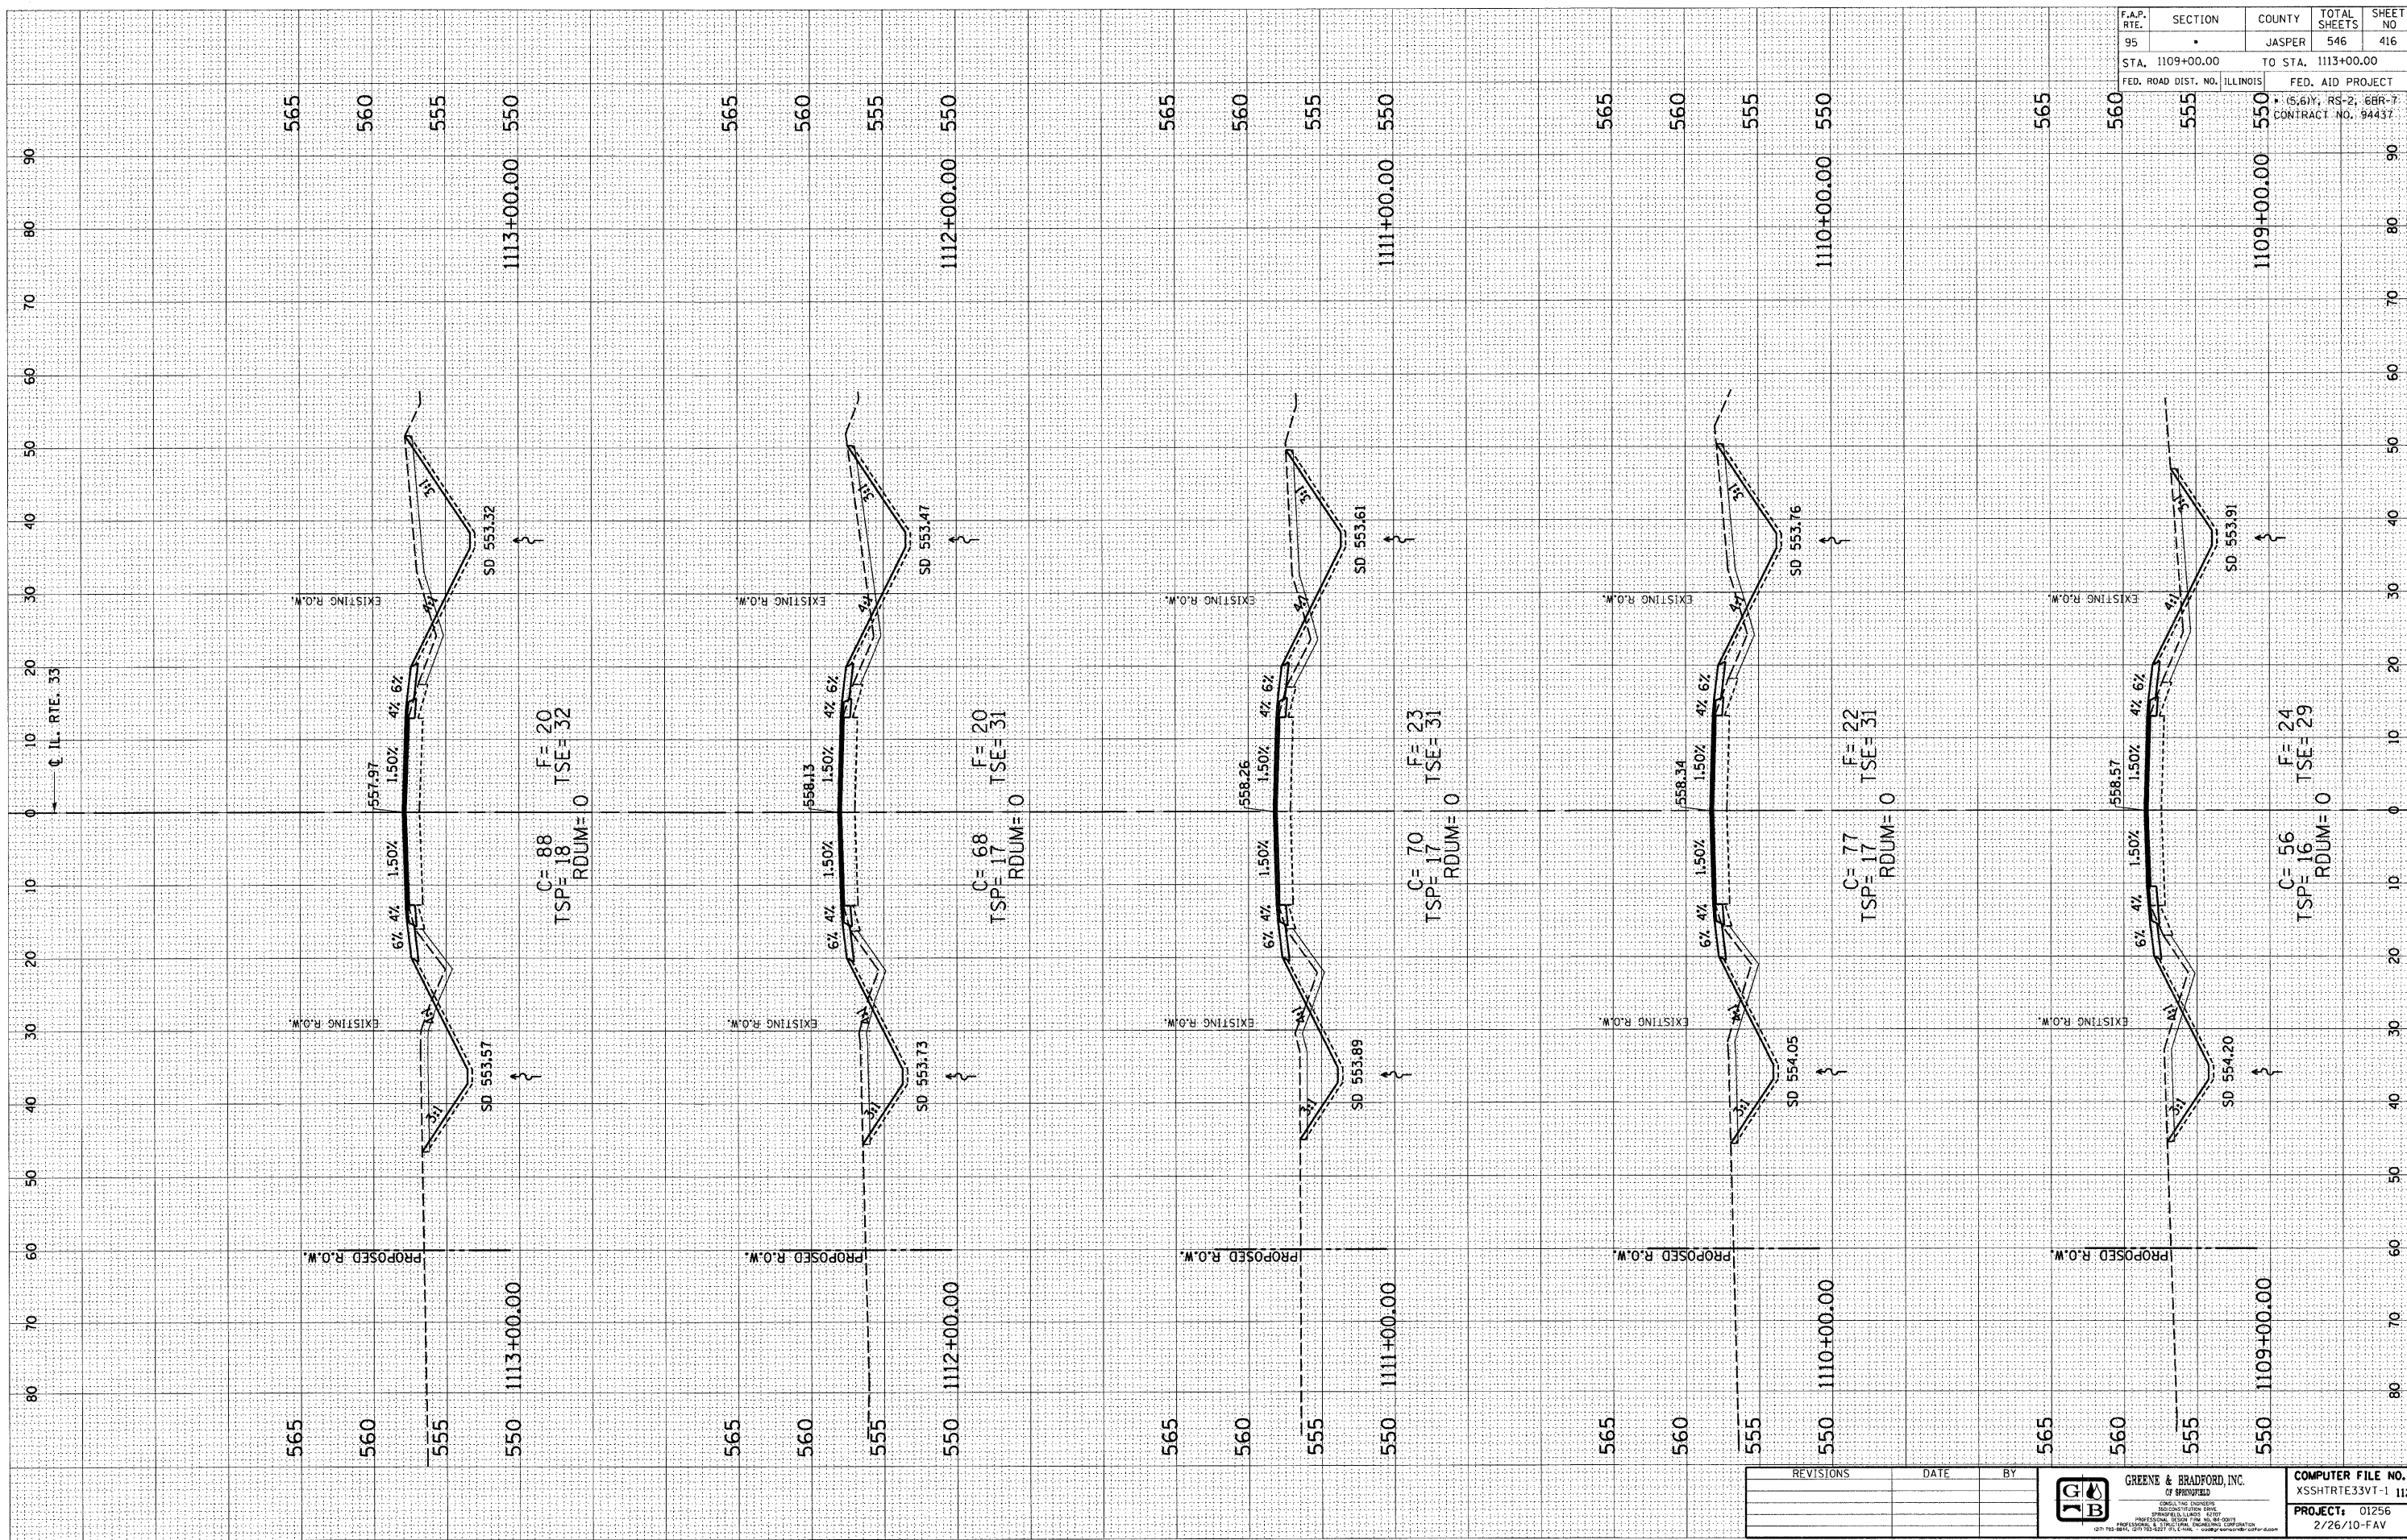

F.A.P. RTE.	SECTION	COUNTY	TOTAL SHEETS	SHEET NO
95		JASPER	546	416
STA. 1109+00.00		TO STA. 1113+00.00		
FED. ROAD DIST. NO.		ILLINOIS	FED. AID PROJECT	
* (S,6)Y, RS-2, 6BR-7 CONTRACT NO. 94437				

				XSSHTRTE33VT-1 112
PROJECT:			01256	2/26/10-FAV