


DESIGN		
INT.	DATE	REASON

BY		DATE

PLOTS & CHECKS		
INT.	DATE	REASON

BY		DATE

CHECKS		
INT.	DATE	REASON

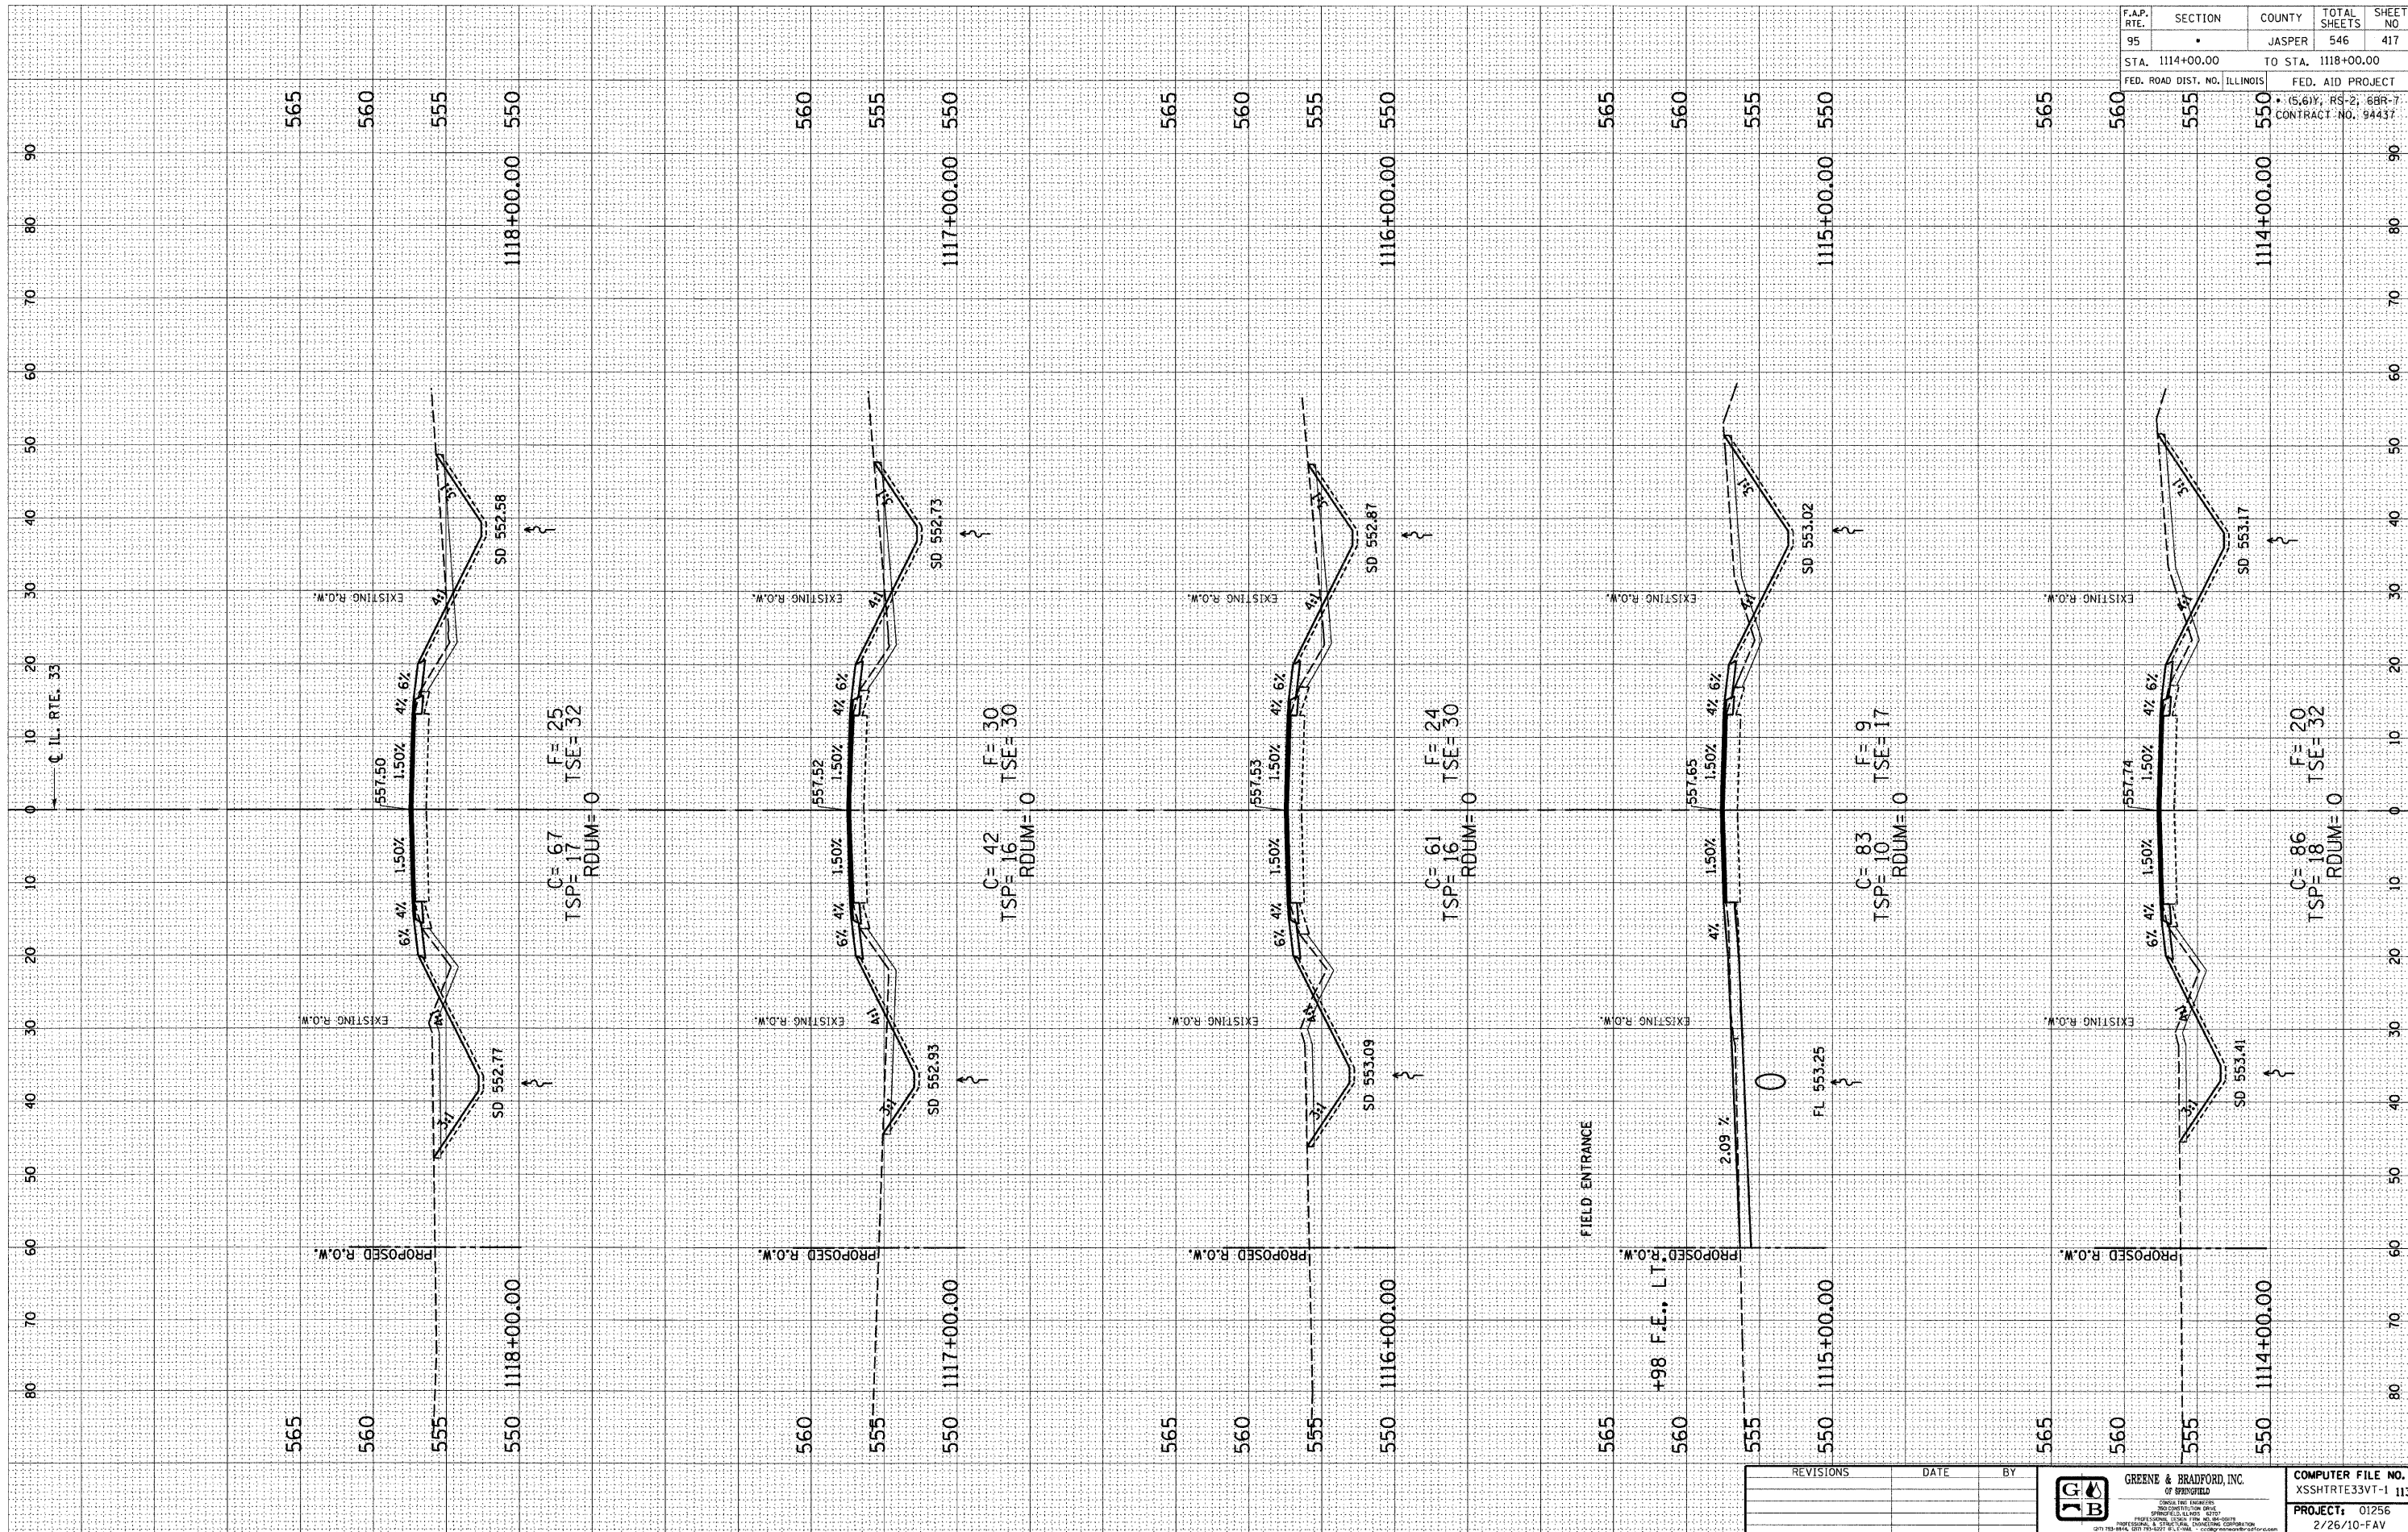

F.A.P. RTE.	SECTION	COUNTY	TOTAL SHEETS	SHEET NO
95		JASPER	546	417
STA. 1114+00.00 TO STA. 1118+00.00			FED. AID PROJECT	
FED. ROAD DIST. NO. ILLINOIS			CONTRACT NO. 94437	

REVISIONS	DATE	BY


GREENE & BRADFORD, INC.

COMPUTER FILE NO.
 XSSHRTIE33VT-I 113
PROJECT: 01256
 2/26/10-FAV