


DESIGN		
INT.	DATE	REASON

PLOTS & CHECKS	
INT.	DATE

CHECKS	
INT.	DATE

DESIGN	
INT.	DATE

CHECKS	
INT.	DATE

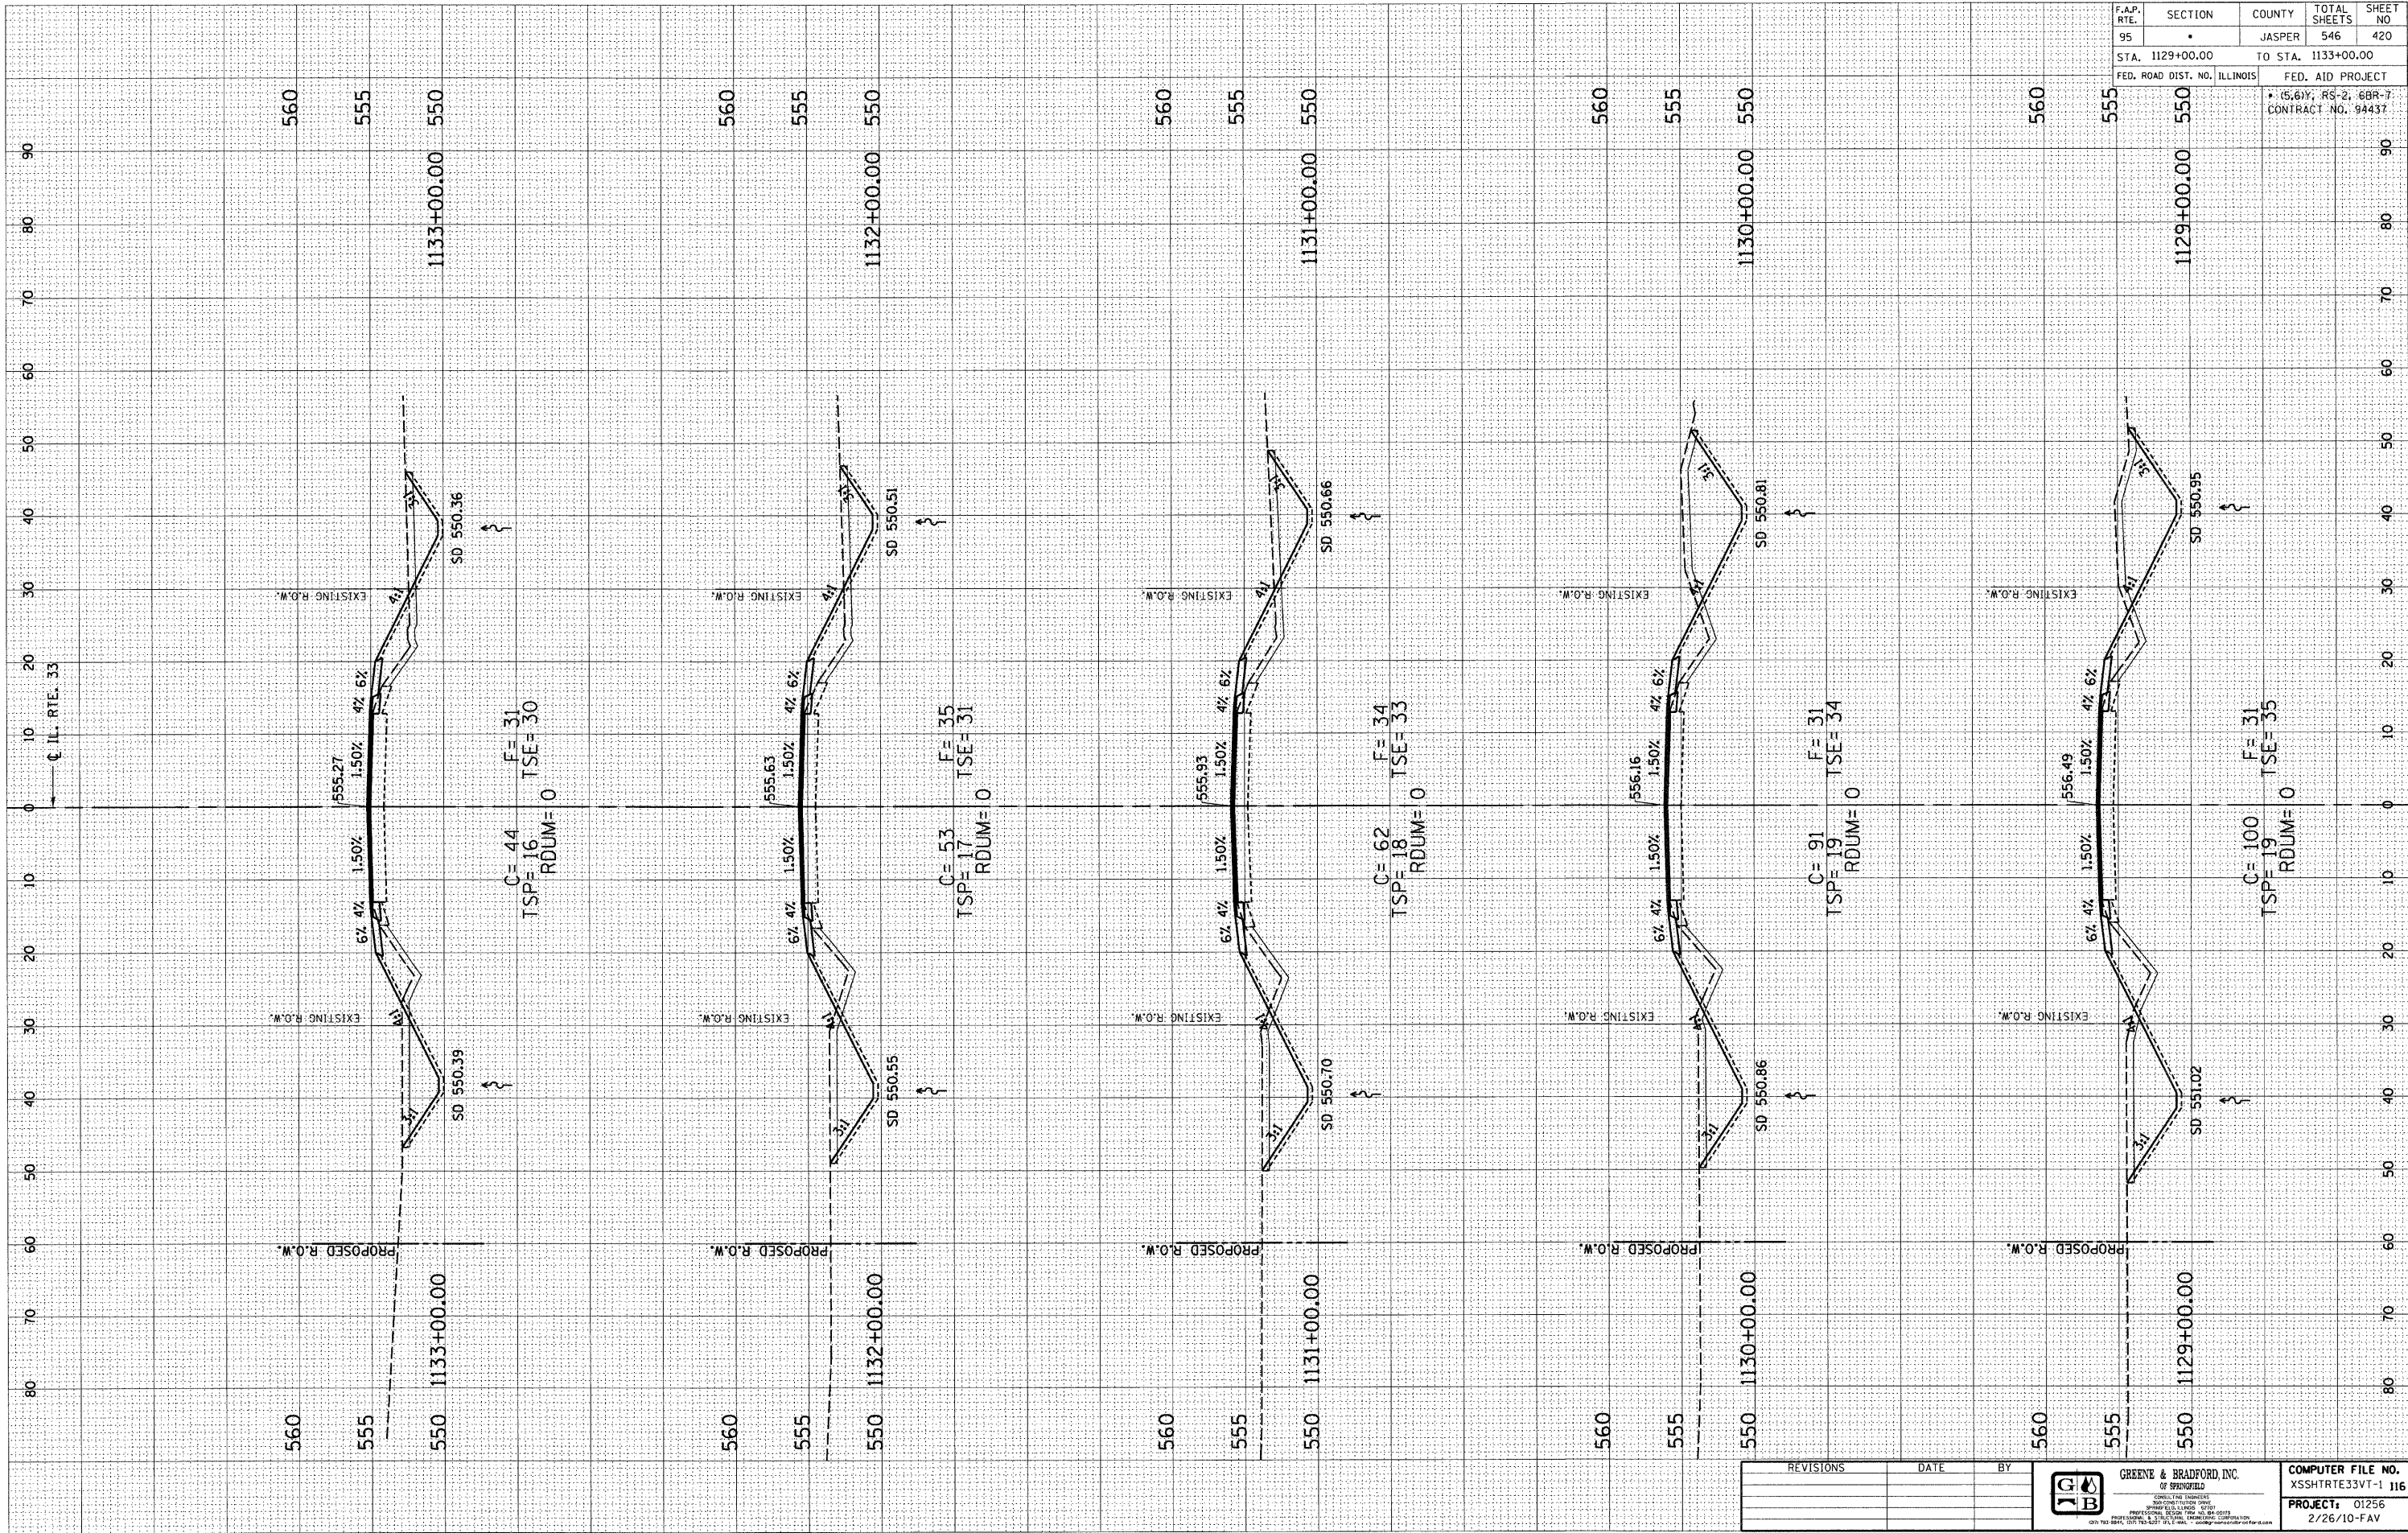

F.A.P. RTE.	SECTION	COUNTY	TOTAL SHEETS	SHEET NO
95		JASPER	546	420
STA. 1129+00.00		TO STA. 1133+00.00		
FED. ROAD DIST. NO. ILLINOIS		FED. AID PROJECT		
* 15.61Y, RS-2, 6BR-7 CONTRACT NO. 94437				

REVISIONS	DATE	BY

**GREENE & BRADFORD, INC.**  
 OF SPRINGFIELD  

**COMPUTER FILE NO.**  
 XSSHTRE33VT-1 116  
**PROJECT:** 01256  
 2/26/10-FAV