


DESIGN		
INT.	DATE	REASON

PLOTS & CHECKS			
INT.	DATE	NO.	REASON

CHECKS		
INT.	DATE	REASON

ORIGINAL SURVEY		
BY	DATE	NO.

FINAL SURVEY		
BY	DATE	NO.

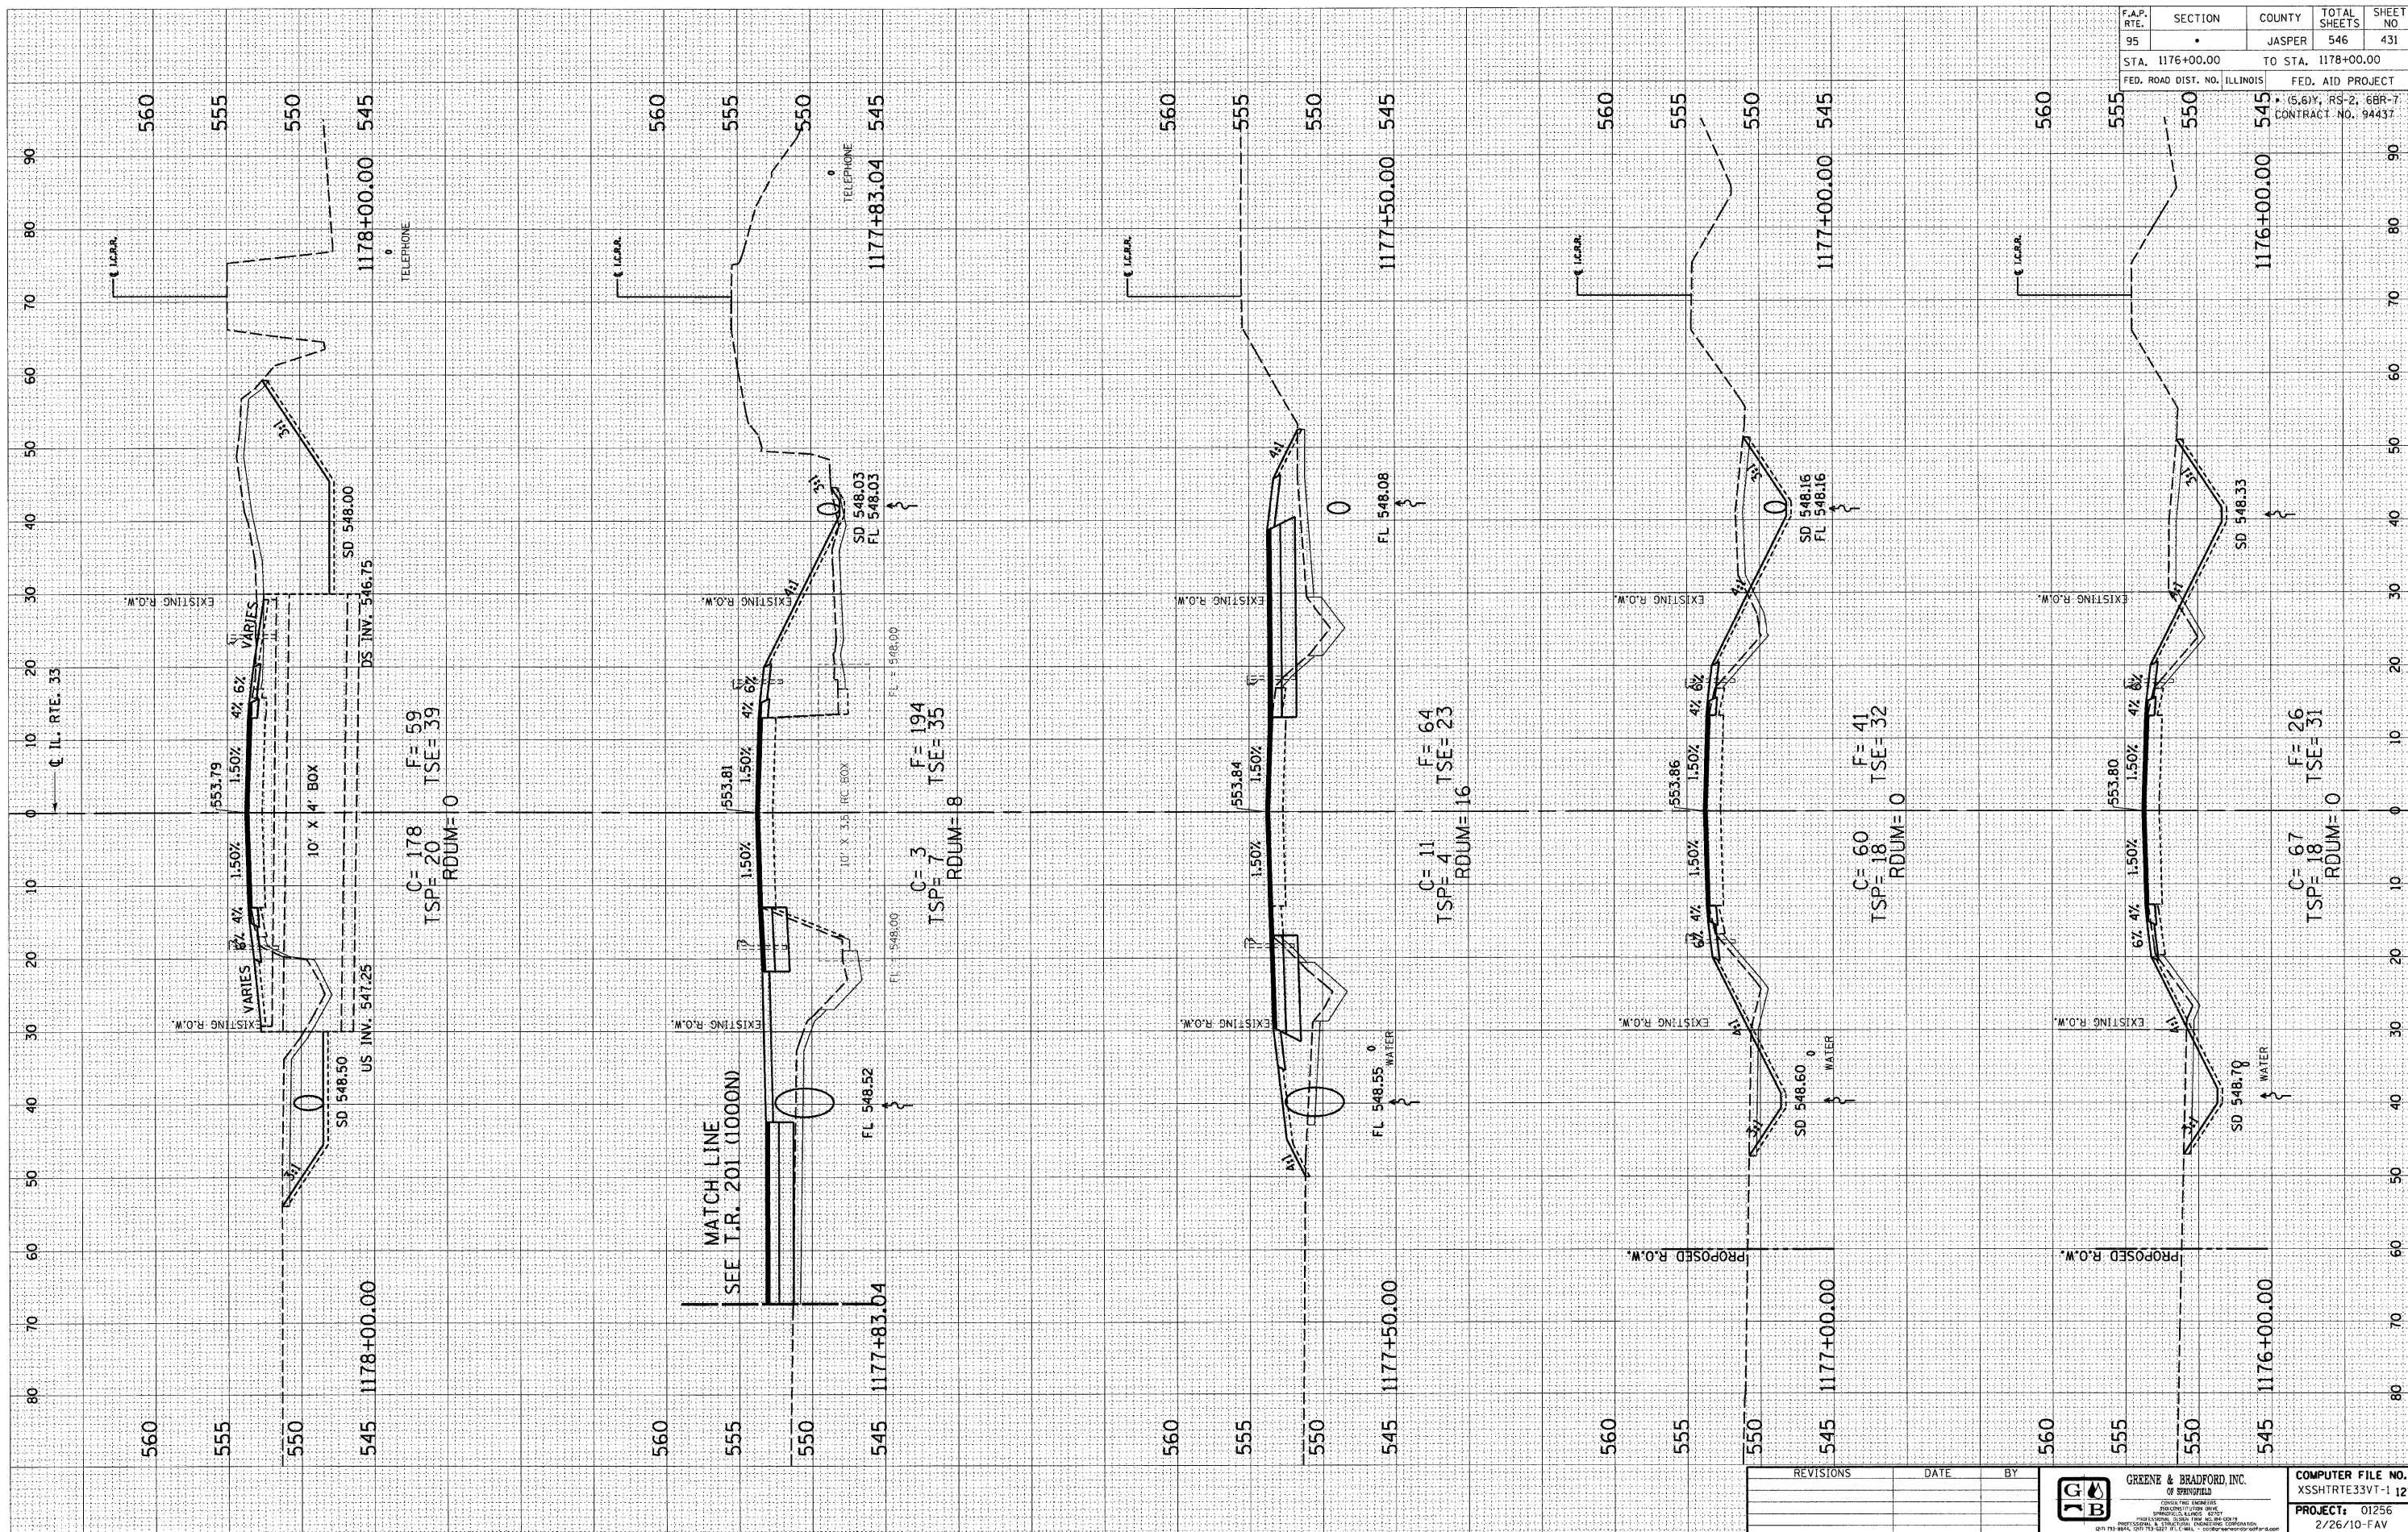

F.A.P. RTE.	SECTION	COUNTY	TOTAL SHEETS	SHEET NO
95		JASPER	546	431
STA. 1176+00.00		TO STA. 1178+00.00		
FED. ROAD DIST. NO. ILLINOIS		FED. AID PROJECT		
		5.60Y, RS-2, 6BR-7 CONTRACT NO. 94437		

REVISIONS	DATE	BY


**GREENE & BRADFORD, INC.**  
 OF SPRINGFIELD  

COMPUTER FILE NO. XSSHRTIE33VT-1 127
PROJECT: 01256
2/26/10-FAV