


DESIGN		
INT.	DATE	REASON

BY		DATE	

PLOTS & CHECKS			
INT.	DATE	NO.	REASON

BY		DATE	

CHECKS		
INT.	DATE	REASON

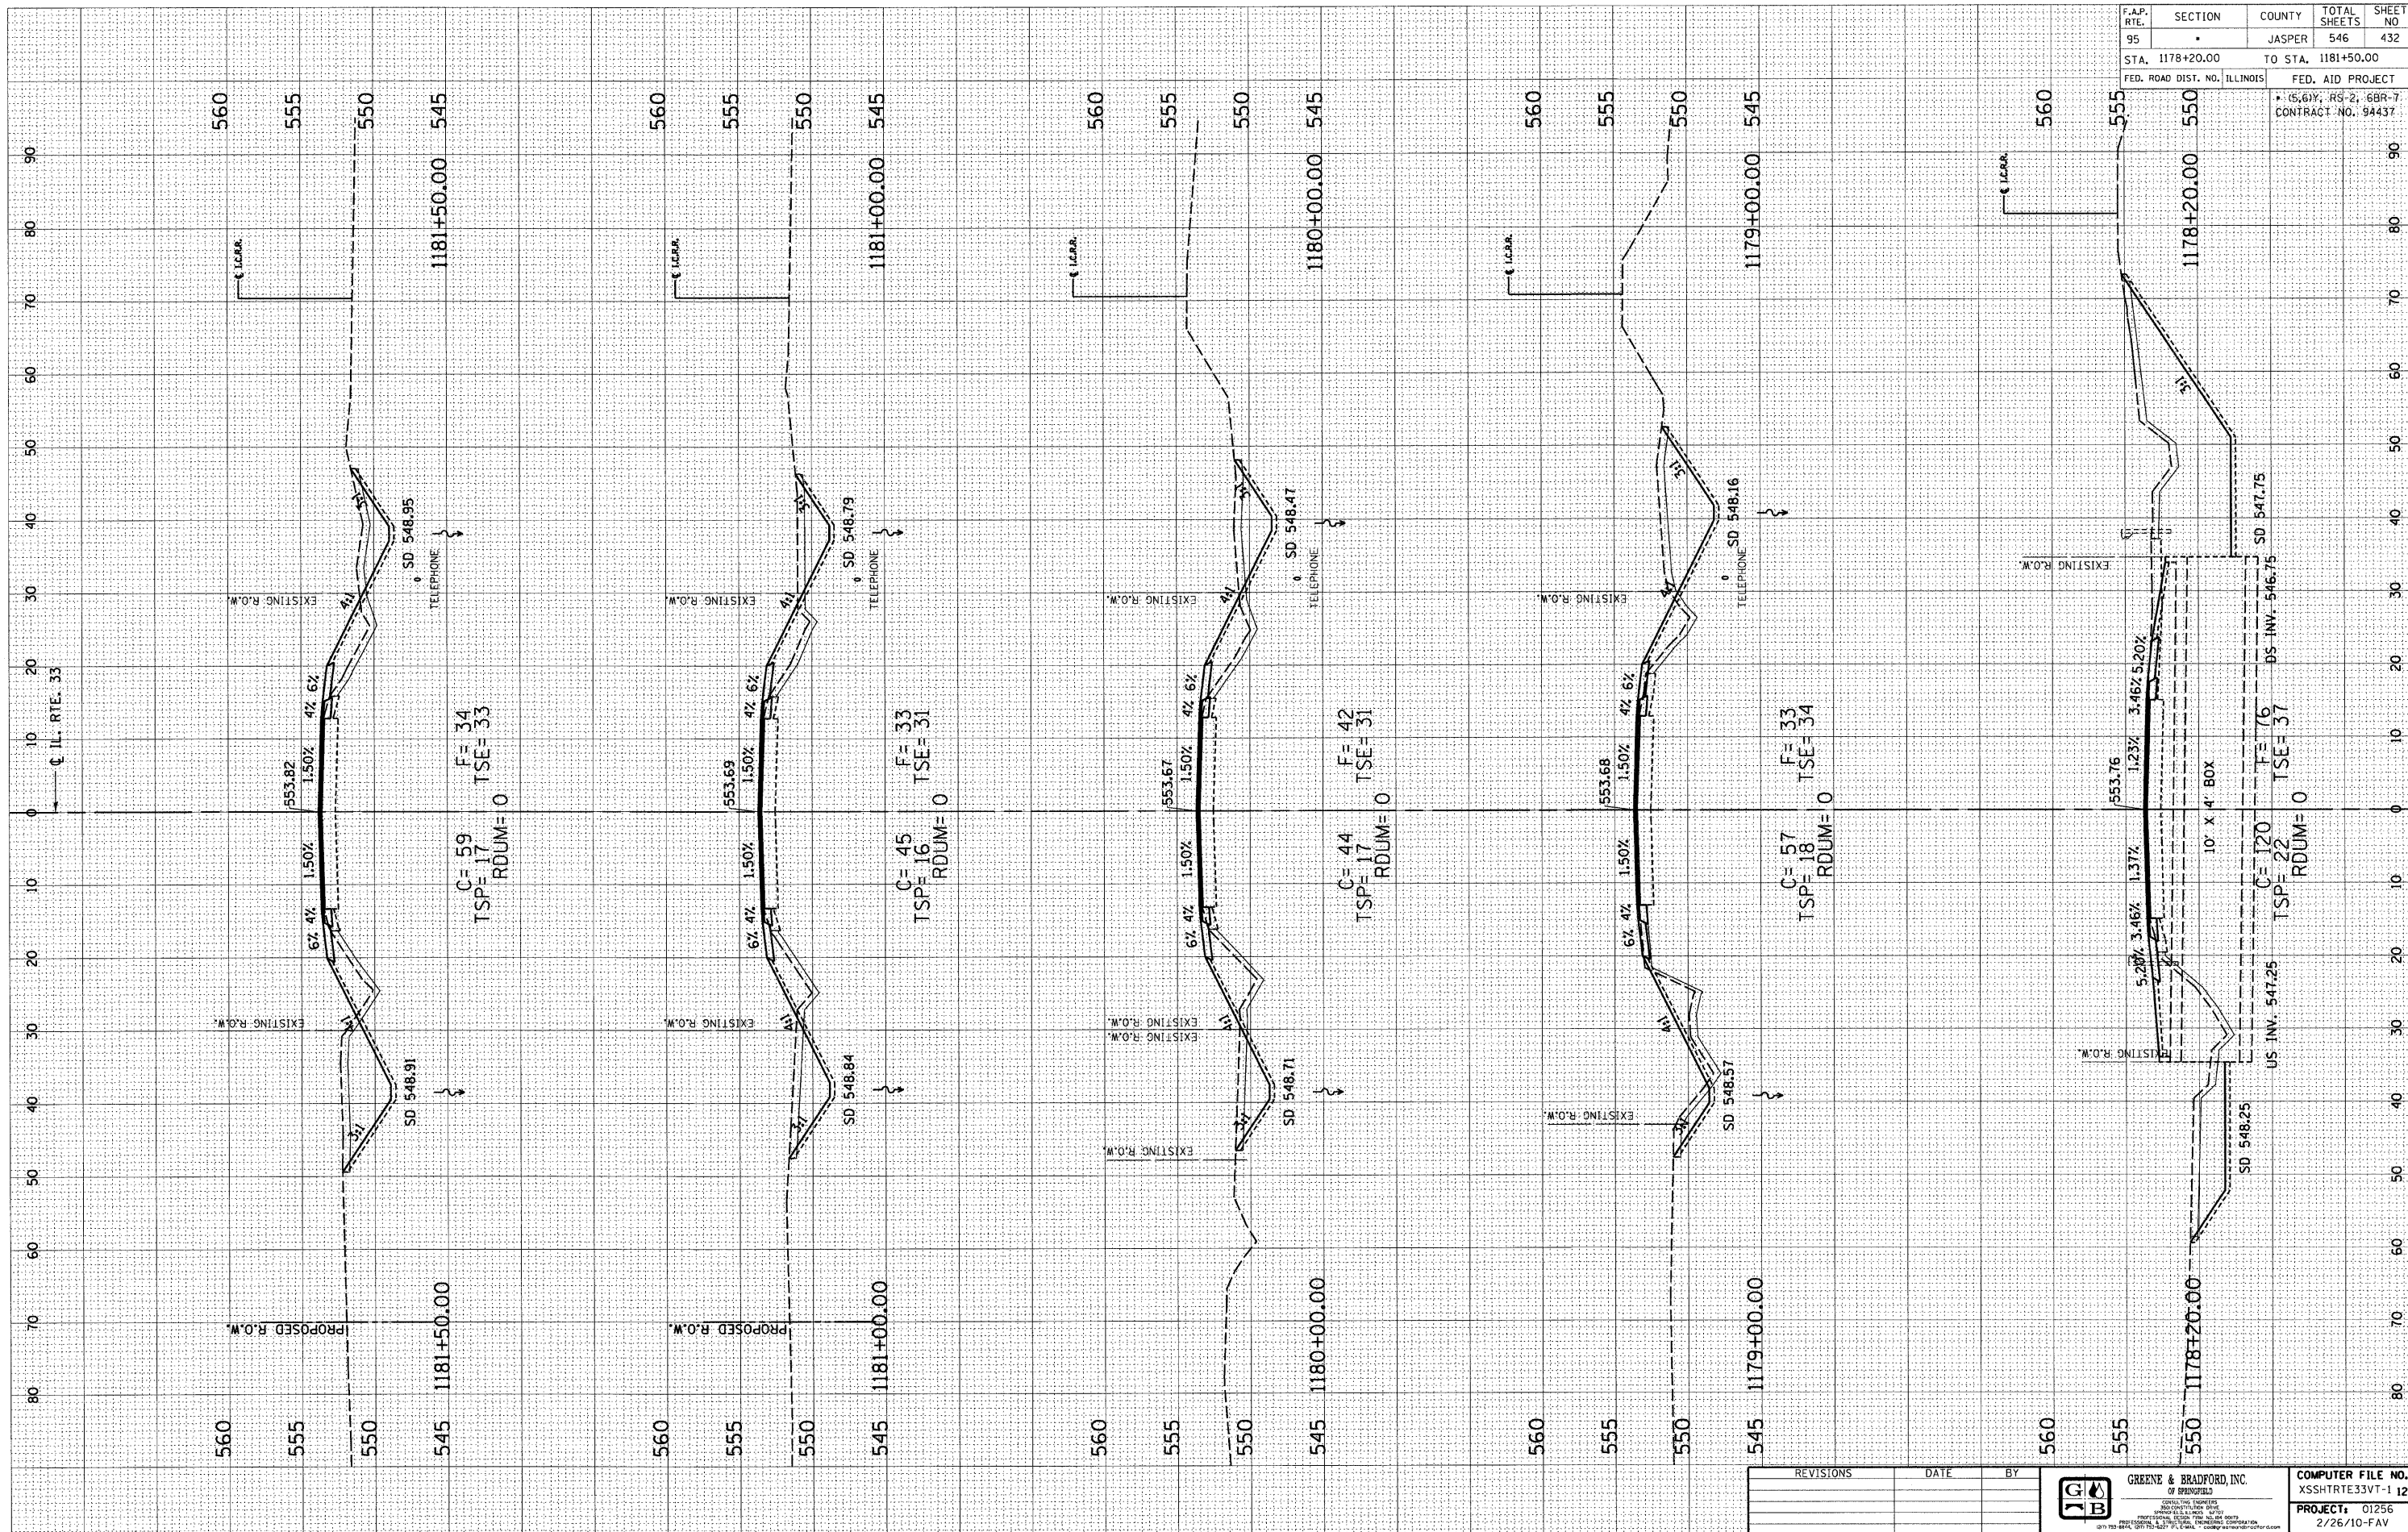

F.A.P. RTE.	SECTION	COUNTY	TOTAL SHEETS	SHEET NO.
95		JASPER	546	432
STA. 1178+20.00		TO STA. 1181+50.00		
FED. ROAD DIST. NO. ILLINOIS			FED. AID PROJECT	
• 15.61Y, R5-2, 6BR-7				
CONTRACT NO. 94437				

REVISIONS	DATE	BY


**GREENE & BRADFORD, INC.**  

COMPUTER FILE NO. XSSHTRTE33VT-1 128
PROJECT: 01256
2/26/10-FAV