


DESIGN		
INT.	DATE	REASON

BY		DATE	

PLOTS & CHECKS		
INT.	DATE	REASON

BY		DATE	

CHECKS		
INT.	DATE	REASON

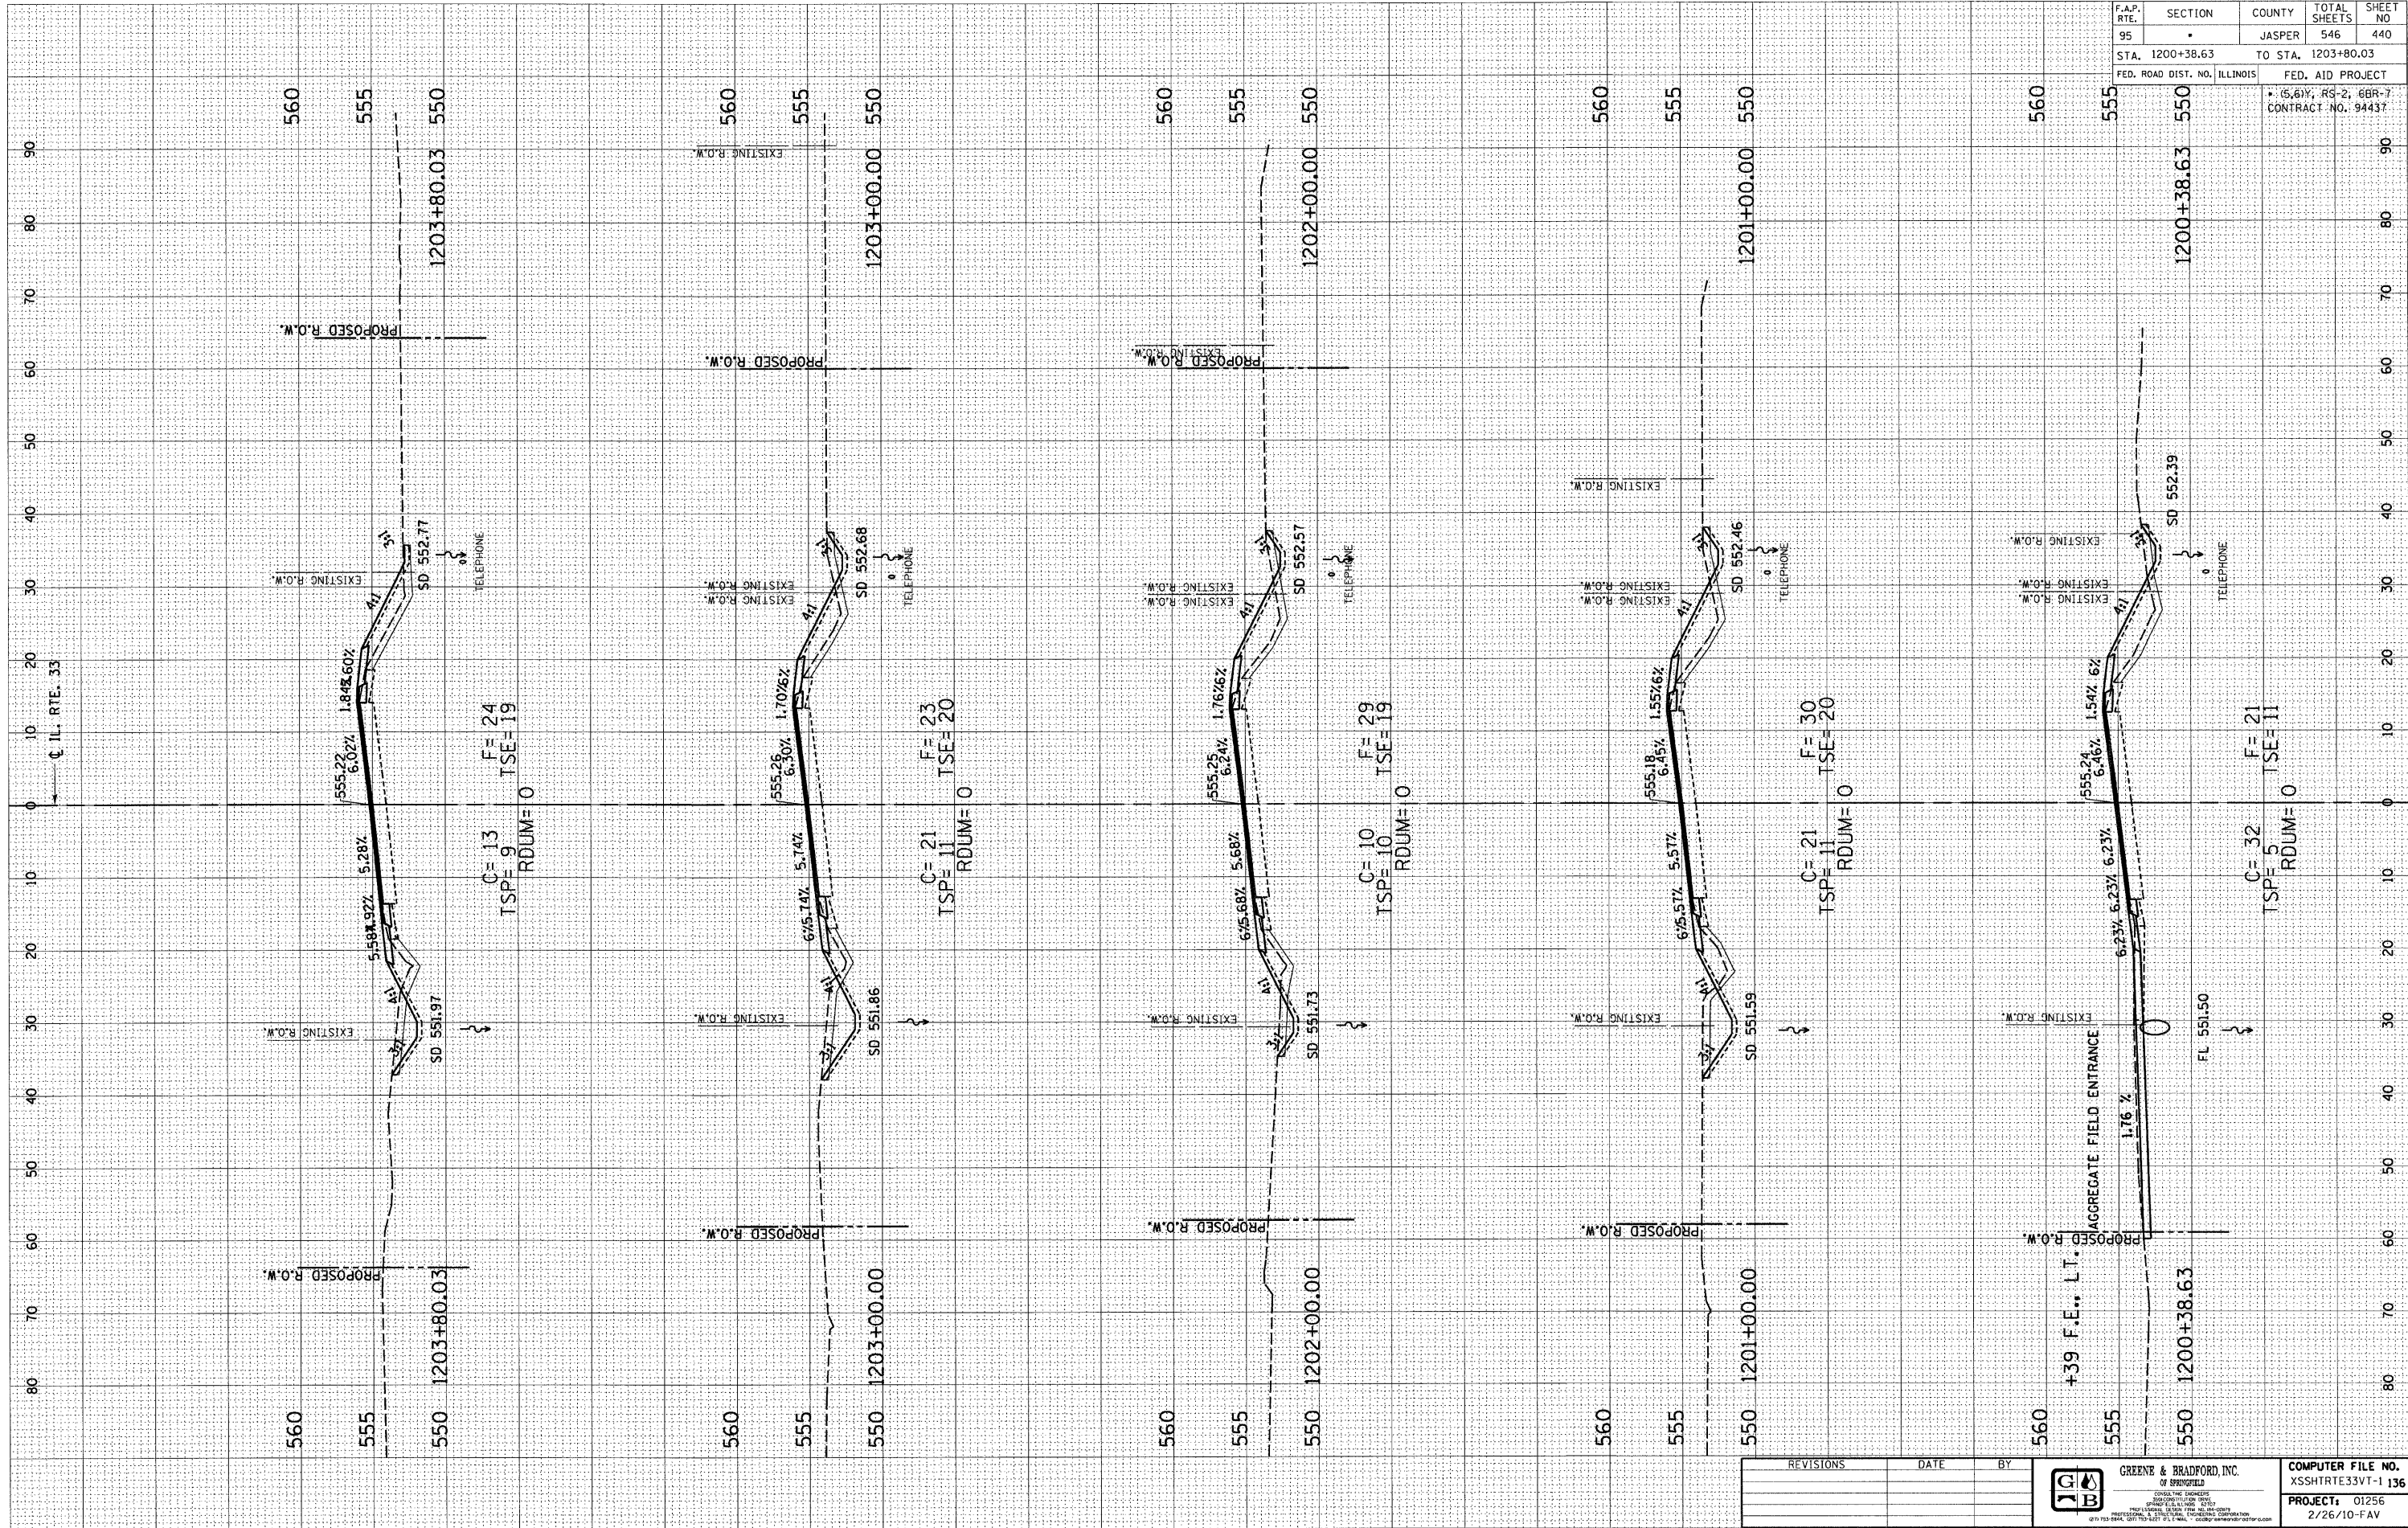

E-XSEC 2:1 06/09/03

REVISIONS	DATE	BY


GREENE & BRADFORD, INC.

COMPUTER FILE NO.
 XSSHRT33VT-1 136
PROJECT: 01256
 2/26/10-FAV

F.A.P. RTE.	SECTION	COUNTY	TOTAL SHEETS	SHEET NO
95		JASPER	546	440
STA. 1200+38.63		TO STA. 1203+80.03		
FED. ROAD DIST. NO. ILLINOIS		FED. AID PROJECT		
* 65.61% RS-2, 6BR-7 CONTRACT NO. 94437				