


DESIGN		
INT.	DATE	REASON

PLOTS & CHECKS		
INT.	DATE	REASON

CHECKS		
INT.	DATE	REASON


ORIGINAL SURVEY		
NO.	DATE	BY

FINAL SURVEY		
NO.	DATE	BY

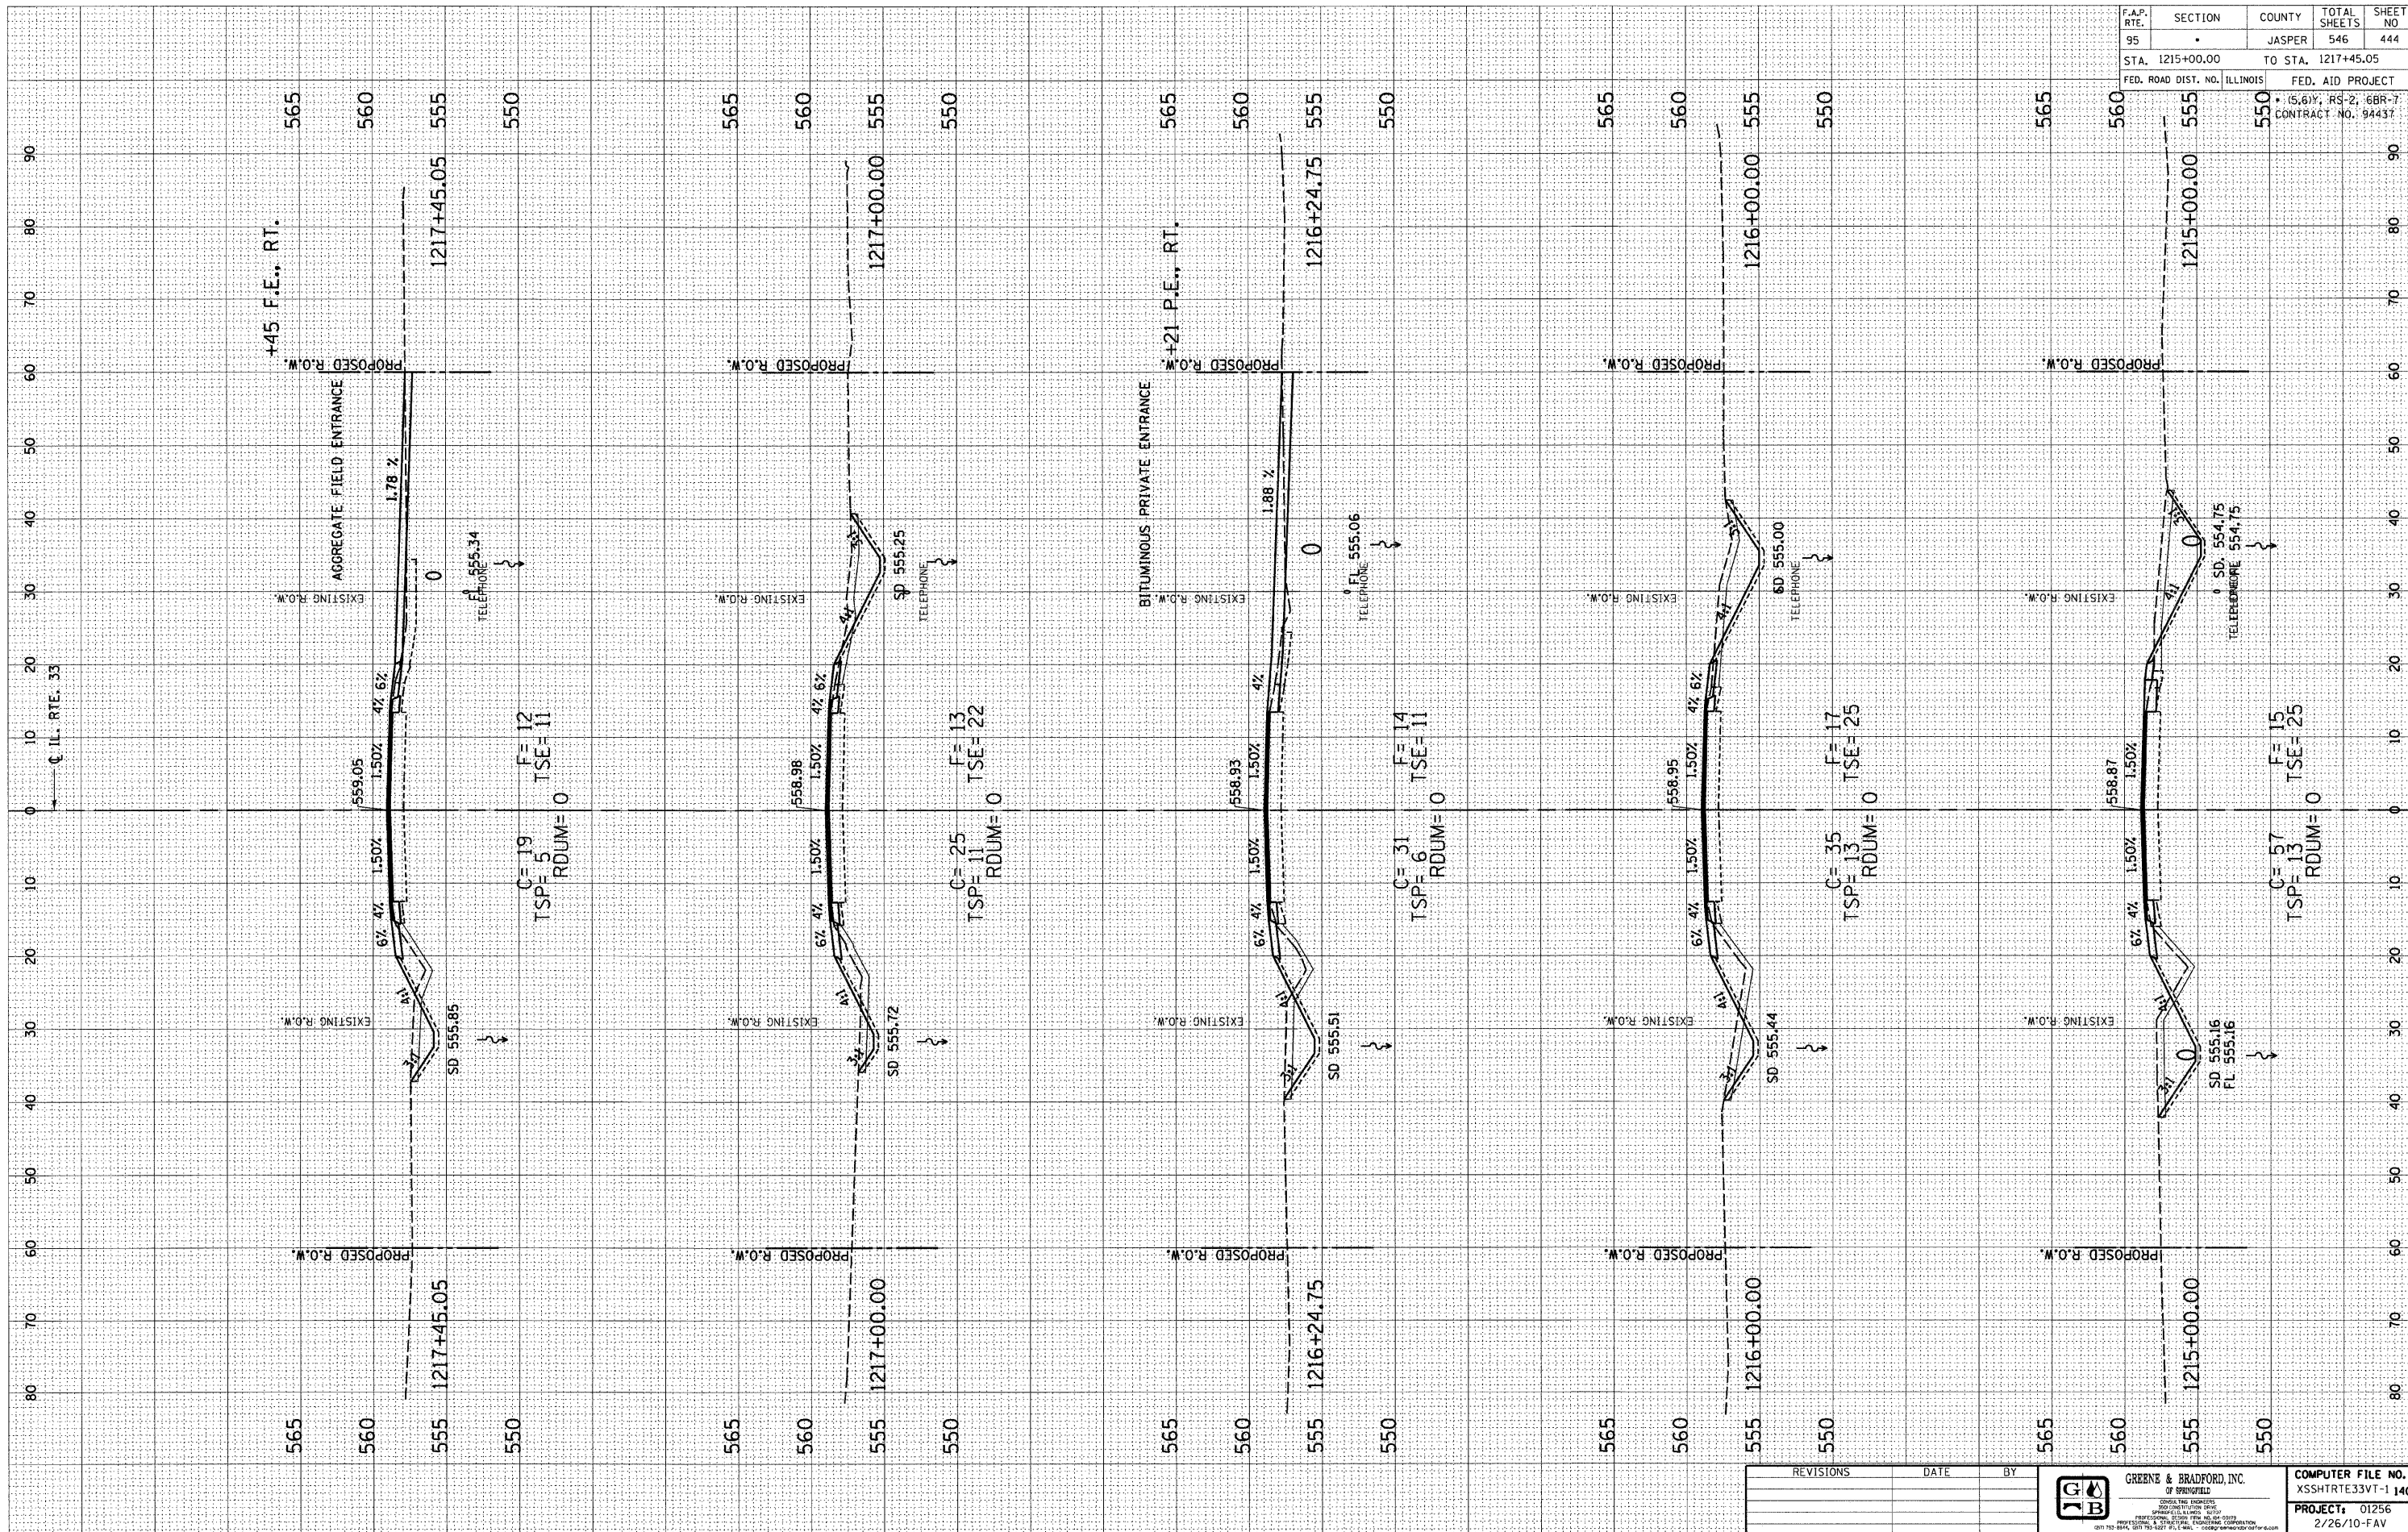

F.A.P. RTE.	SECTION	COUNTY	TOTAL SHEETS	SHEET NO
95		JASPER	546	444
STA. 1215+00.00		TO STA. 1217+45.05		
FED. ROAD DIST. NO. ILLINOIS		FED. AID PROJECT		

REVISIONS	DATE	BY


GREENE & BRADFORD, INC.
 CONSULTING ENGINEERS

COMPUTER FILE NO.
 XSSHTRTE33VT-1 140
PROJECT: 01256
 2/26/10-FAV