







F.A.P. RTE.	SECTION	COUNTY	TOTAL SHEETS	SHEET NO.
95	•	JASPER	546	448
STA. 1226+50.00		TO STA. 1227+50.00		
FED. ROAD DIST. NO. ILLINOIS			FED. AID PROJECT	
* 5.61V, RS-2, 6BR-7 CONTRACT NO. 94437				

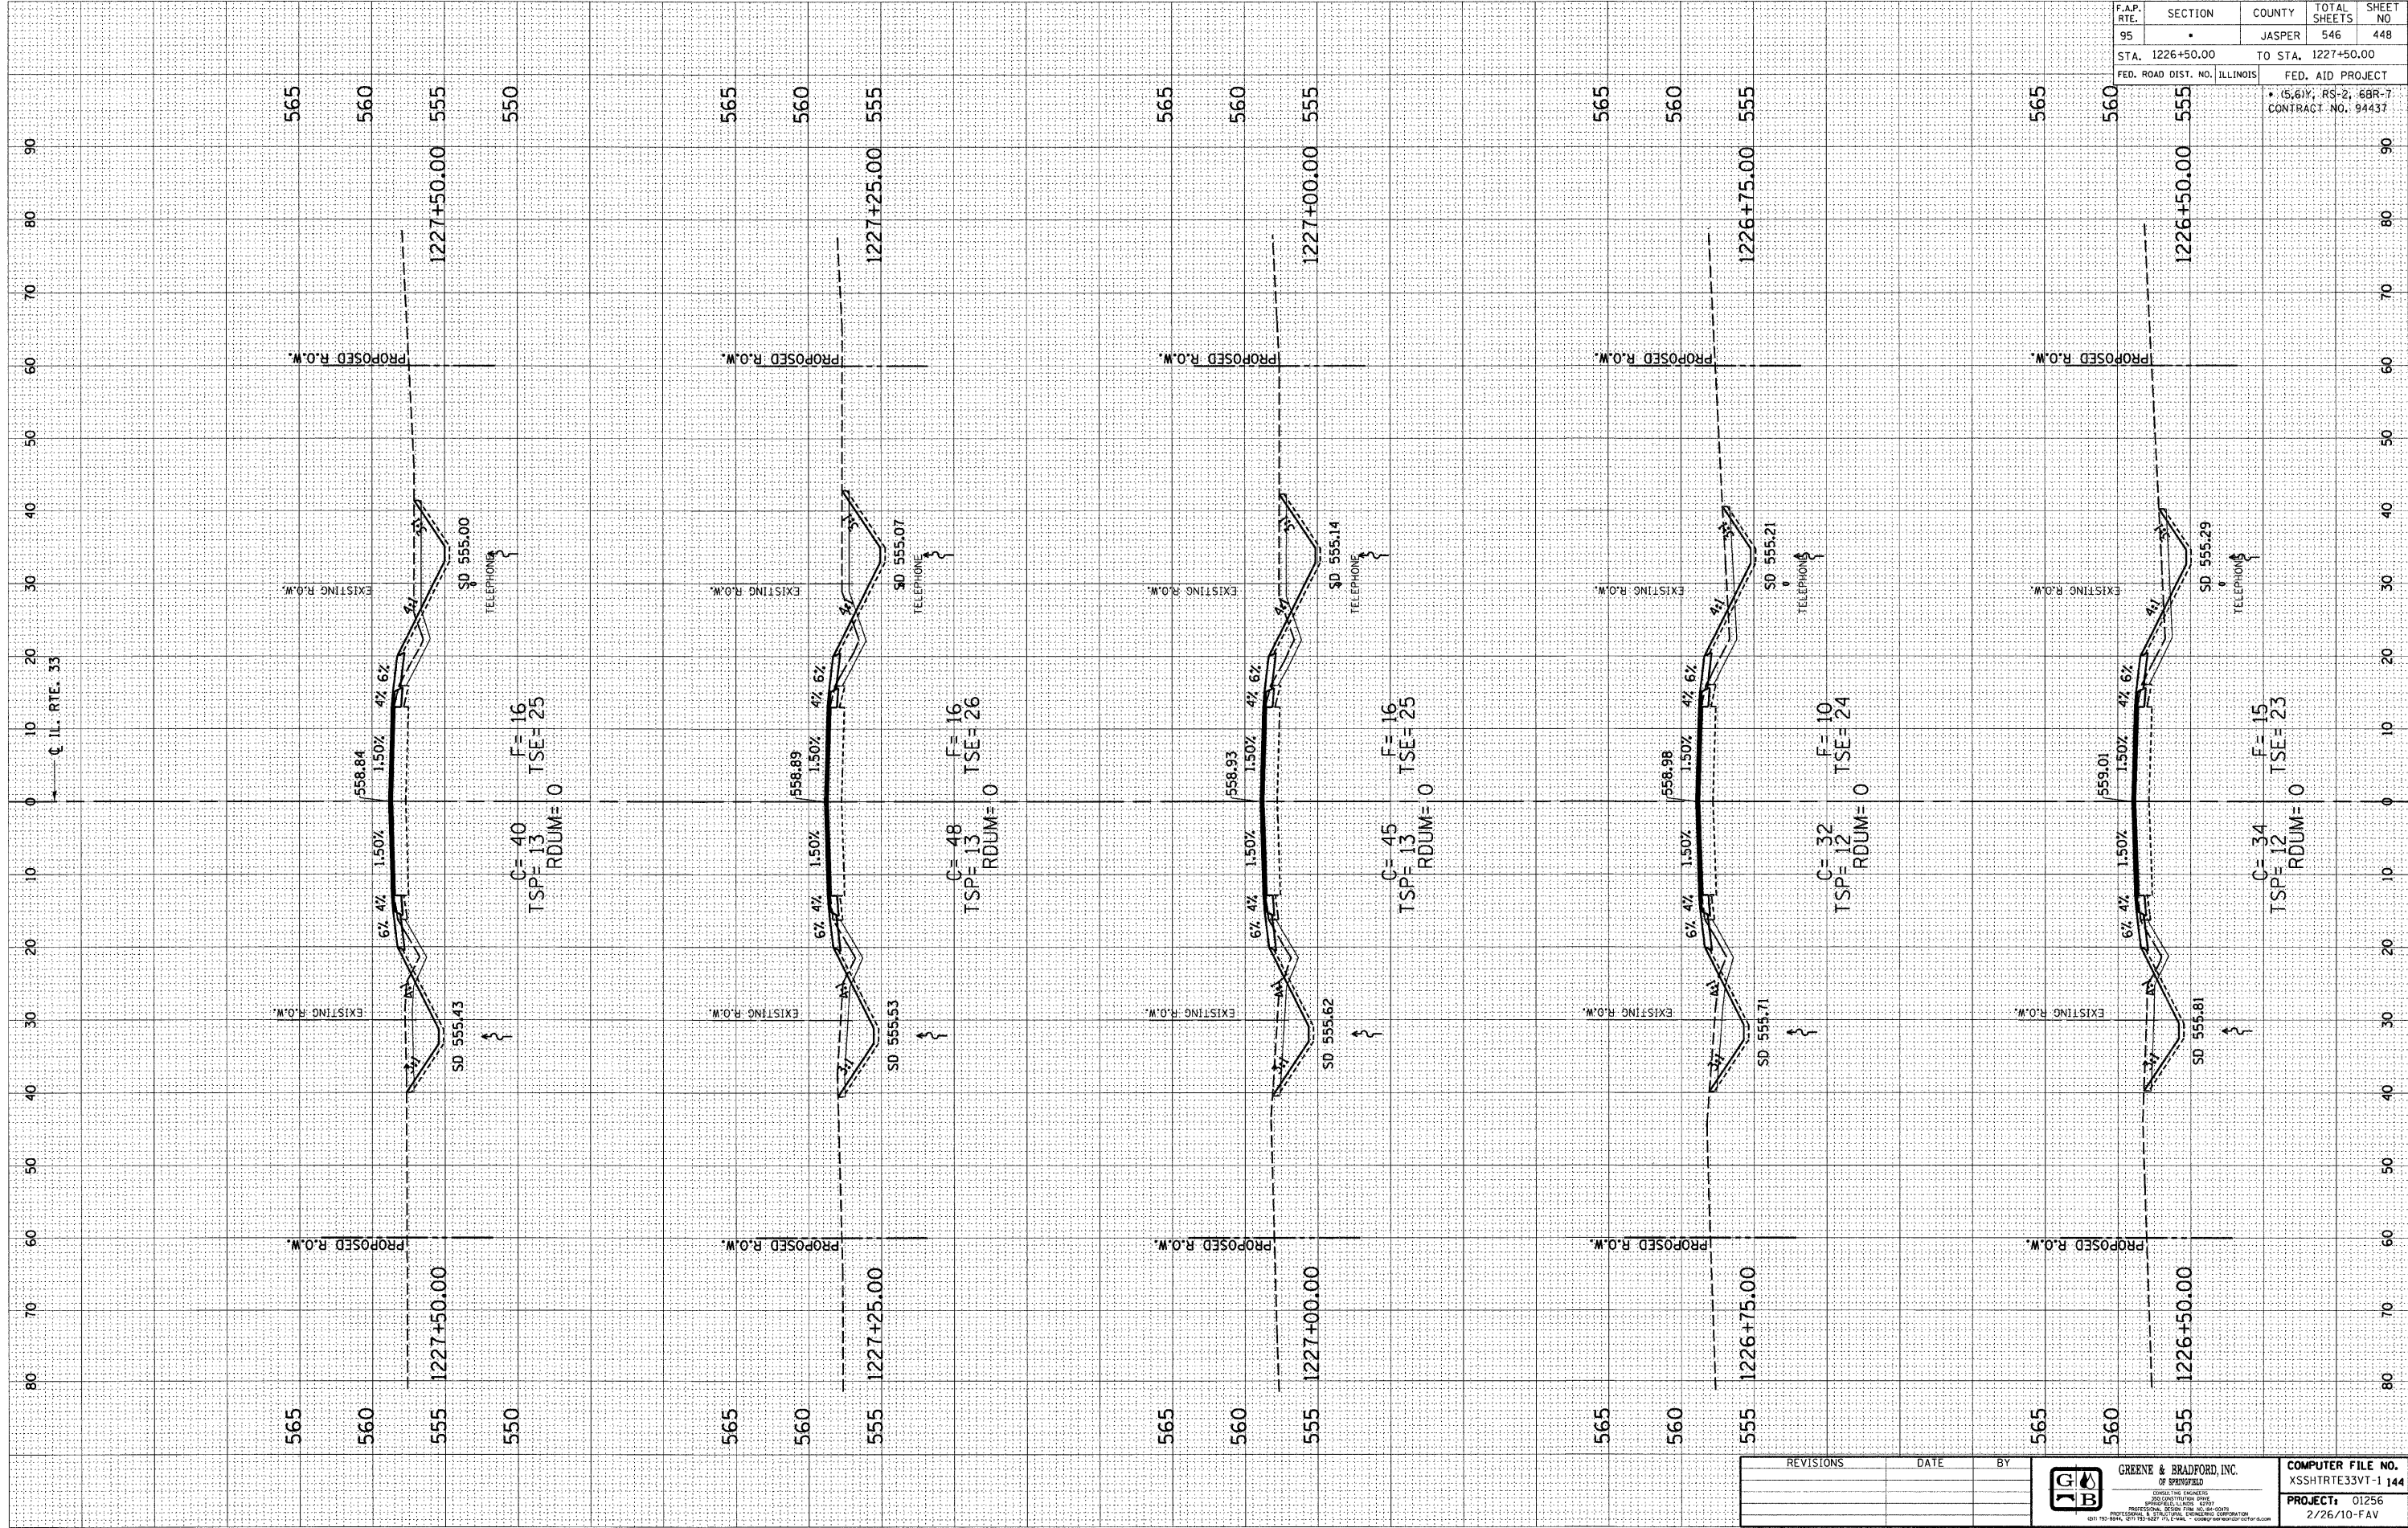

REVISIONS	DATE	BY

GREENE & BRADFORD, INC.
OF SPRINGFIELD


COMPUTER FILE NO.
XSSHTRTE33VT-1 144
PROJECT: 01256
2/26/10-FAV