







F.A.P. RTE.	SECTION	COUNTY	TOTAL SHEETS	SHEET NO
95		JASPER	546	449
STA. 1227+75.00		TO STA. 1228+75.00		
FED. ROAD DIST. NO. ILLINOIS		FED. AID PROJECT		
• 15, 617, RS-2, 6BR-7 CONTRACT NO. 94437				

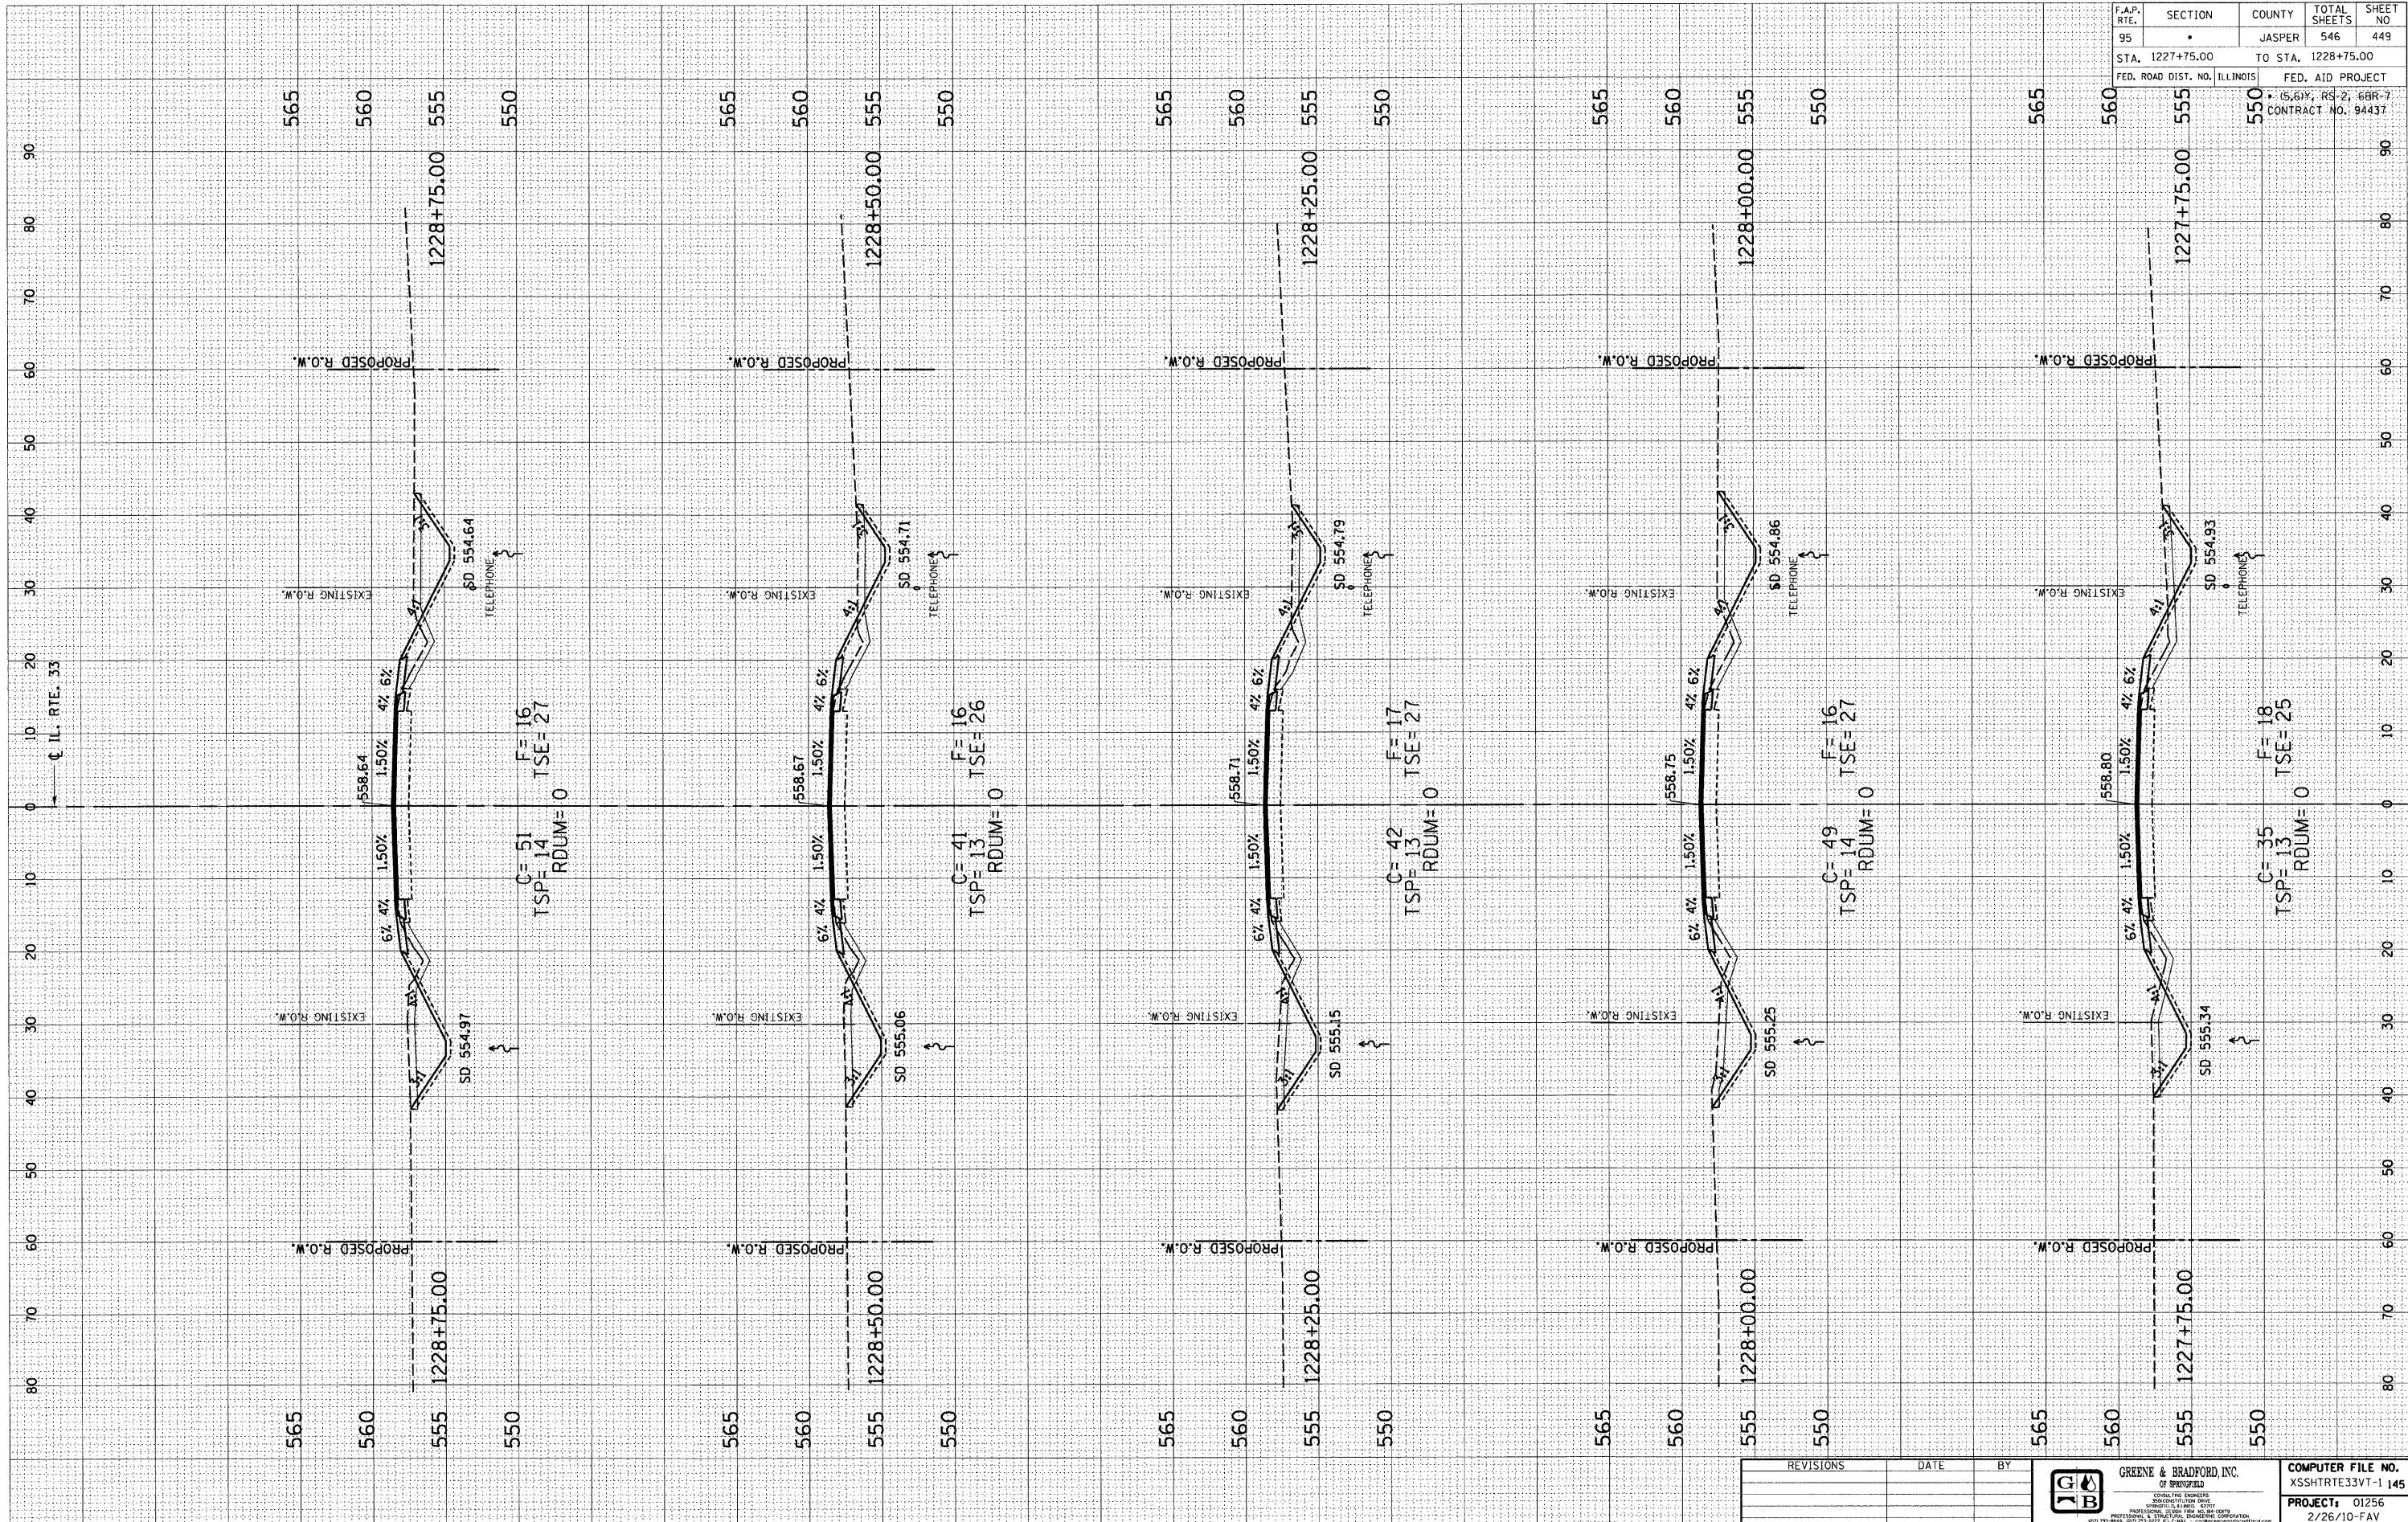

REVISIONS	DATE	BY


GREENE & BRADFORD, INC.
 OF SPRINGFIELD

COMPUTER FILE NO.
 XSSHTRTE33VT-1 145
PROJECT: 01256
 2/26/10-FAV