

DESIGN		
INT.	DATE	REASON

FINAL SURVEY		BY		DATE	
SURVEYED	NO. OF				
NOTE BOOK	TEMPLATES				
AREAS CHECKED					
NO.					


PLOTS & CHECKS		
INT.	DATE	REASON

ORIGINAL SURVEY		BY		DATE	
SURVEYED	NO. OF				
NOTE BOOK	TEMPLATES				
AREAS CHECKED					
NO.					

CHECKS		
INT.	DATE	REASON

F.A.P. RTE.	SECTION	COUNTY	TOTAL SHEETS	SHEET NO
95	.	JASPER	546	460
STA. 2240+25.00		TO STA. 2241+25.00		
FED. ROAD DIST. NO.		ILLINOIS	FED. AID PROJECT	

CONTRACT NO. 94437

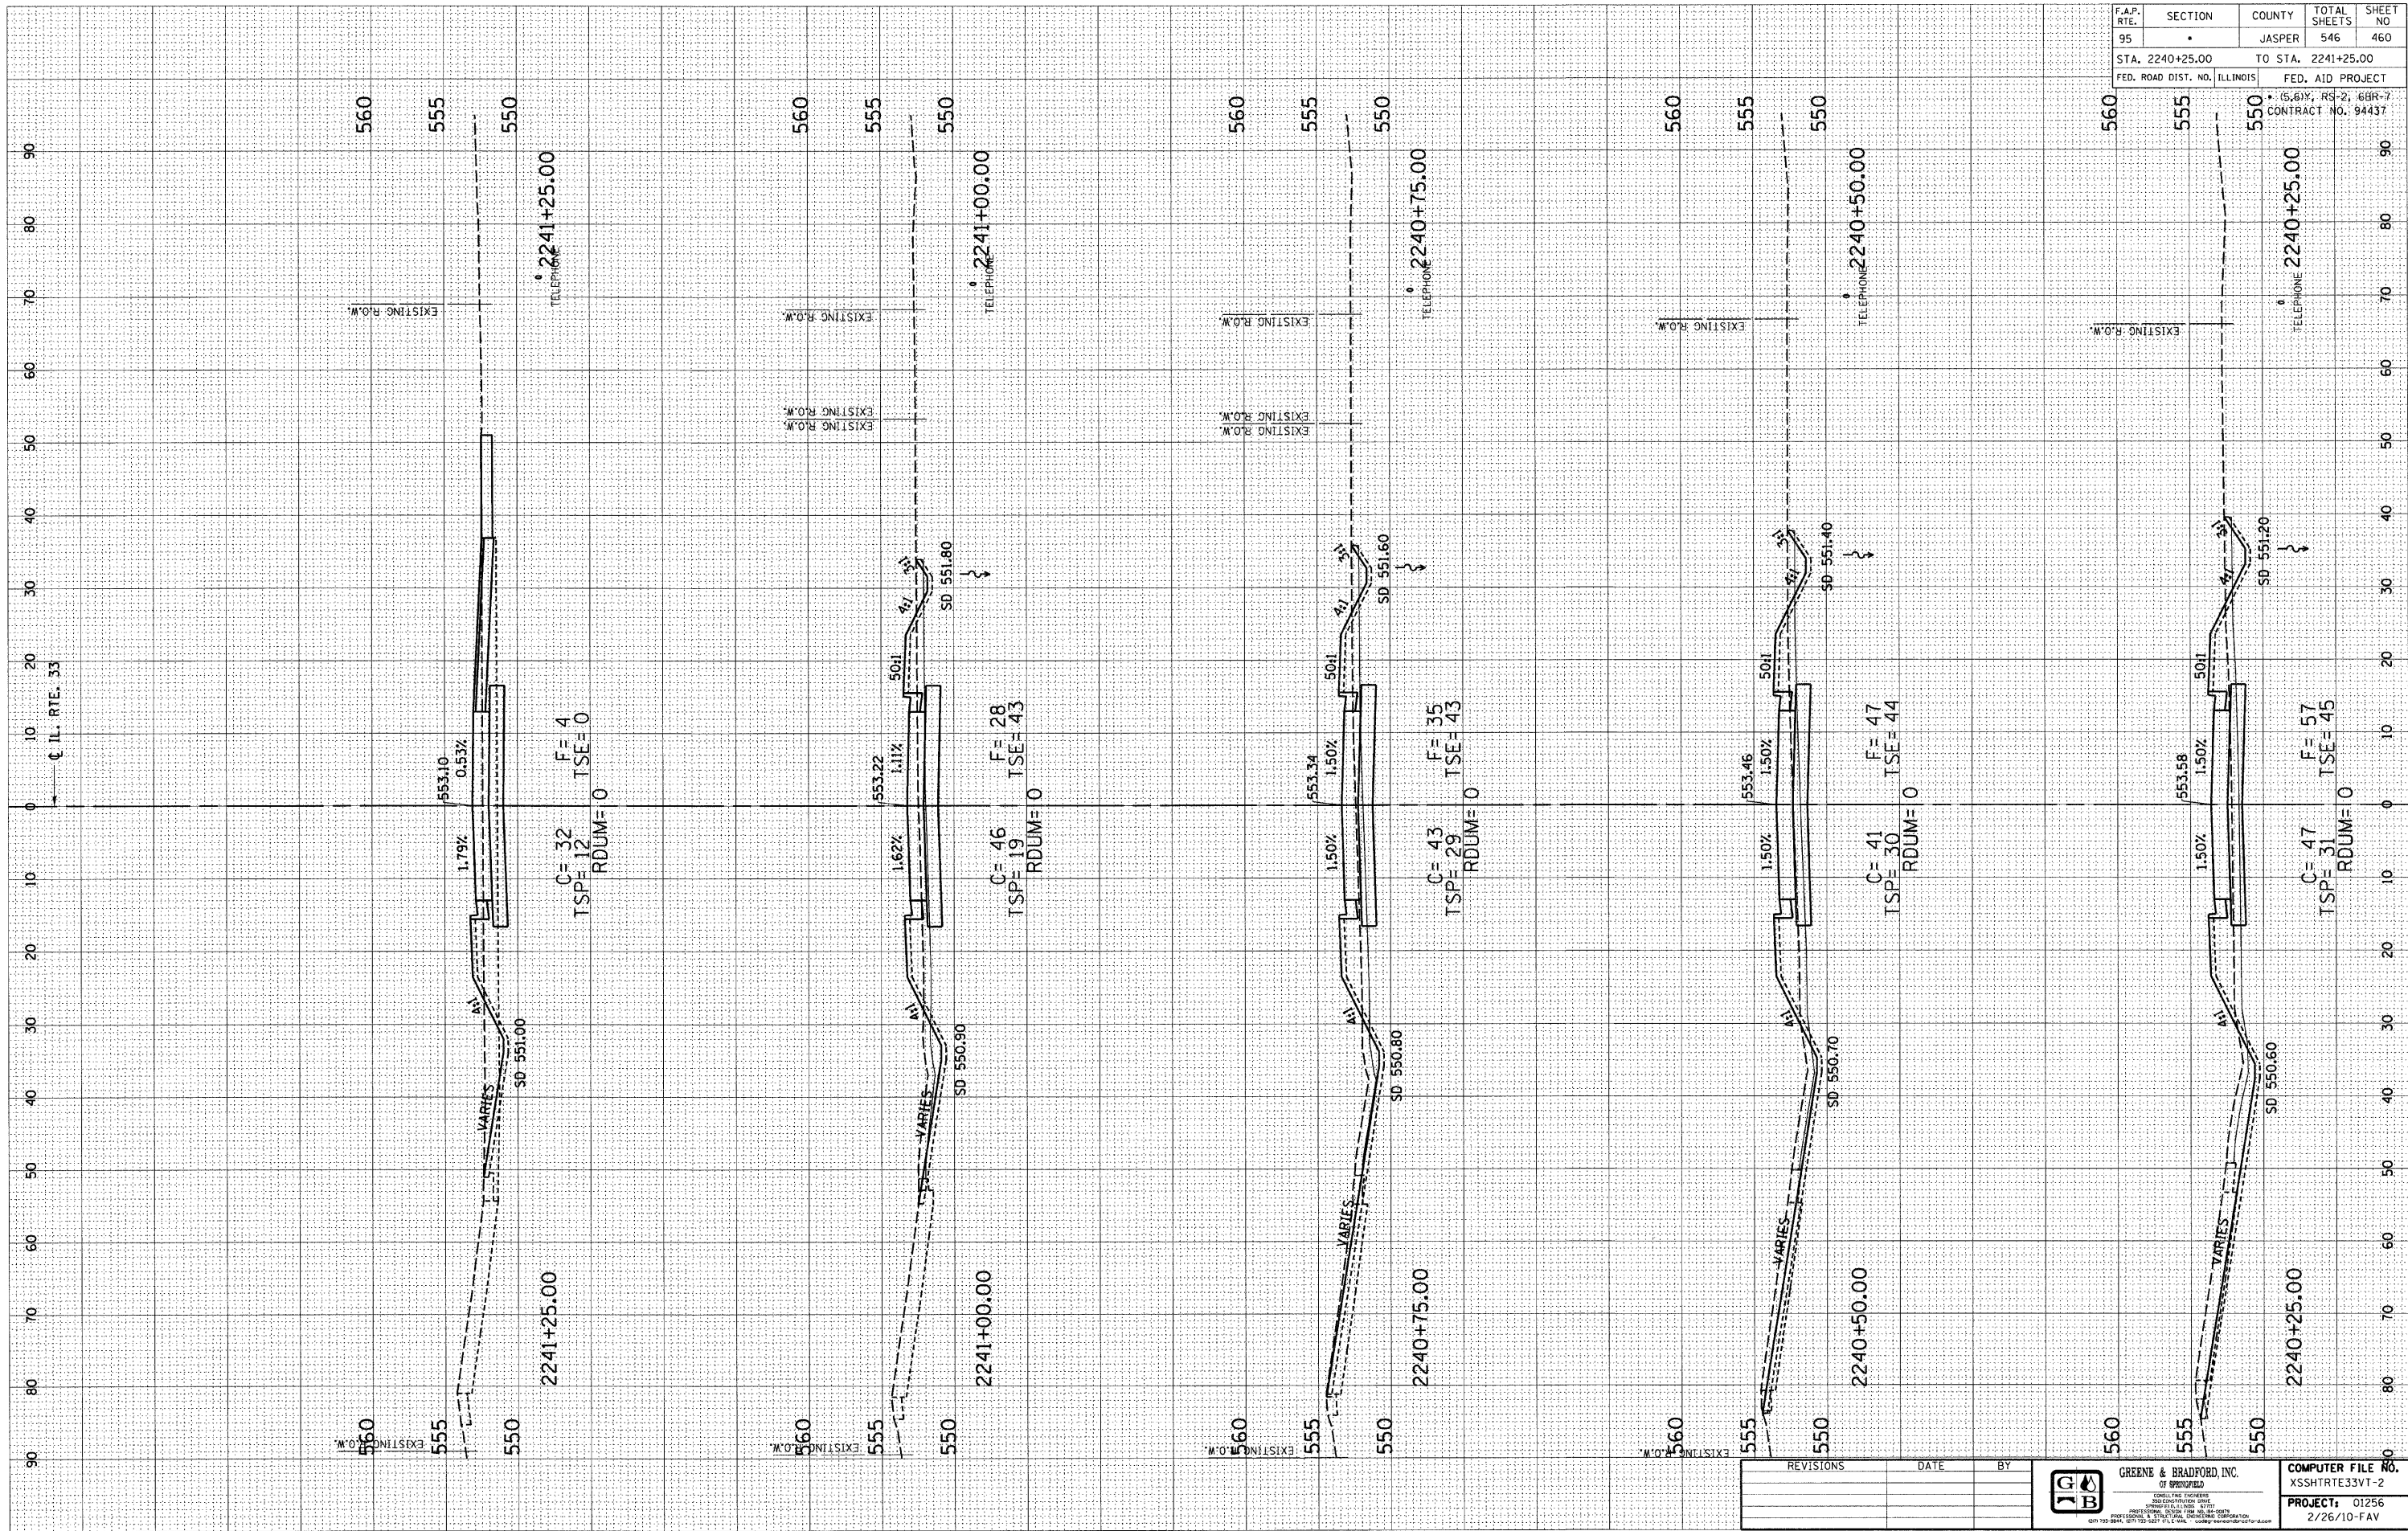

REVISIONS	DATE	BY

**GREENE & BRADFORD, INC.**  
 OF SPRINGFIELD  

**COMPUTER FILE NO.**  
 XSSHTRTE33VT-2  
**PROJECT:** 01256  
 2/26/10-FAV