

DESIGN		
INT.	DATE	REASON

PLOTS & CHECKS		
INT.	DATE	REASON


CHECKS		
INT.	DATE	REASON

DESIGN		
INT.	DATE	REASON

CHECKS		
INT.	DATE	REASON

F.A.P. RTE.	SECTION	COUNTY	TOTAL SHEETS	SHEET NO
95		JASPER	546	466
STA. 2246+50.00		TO STA. 1247+50.00		
FED. ROAD DIST. NO. ILLINOIS		FED. AID PROJECT		

• (5.6)Y; RS-2; 6BR-7  
CONTRACT NO. 94437

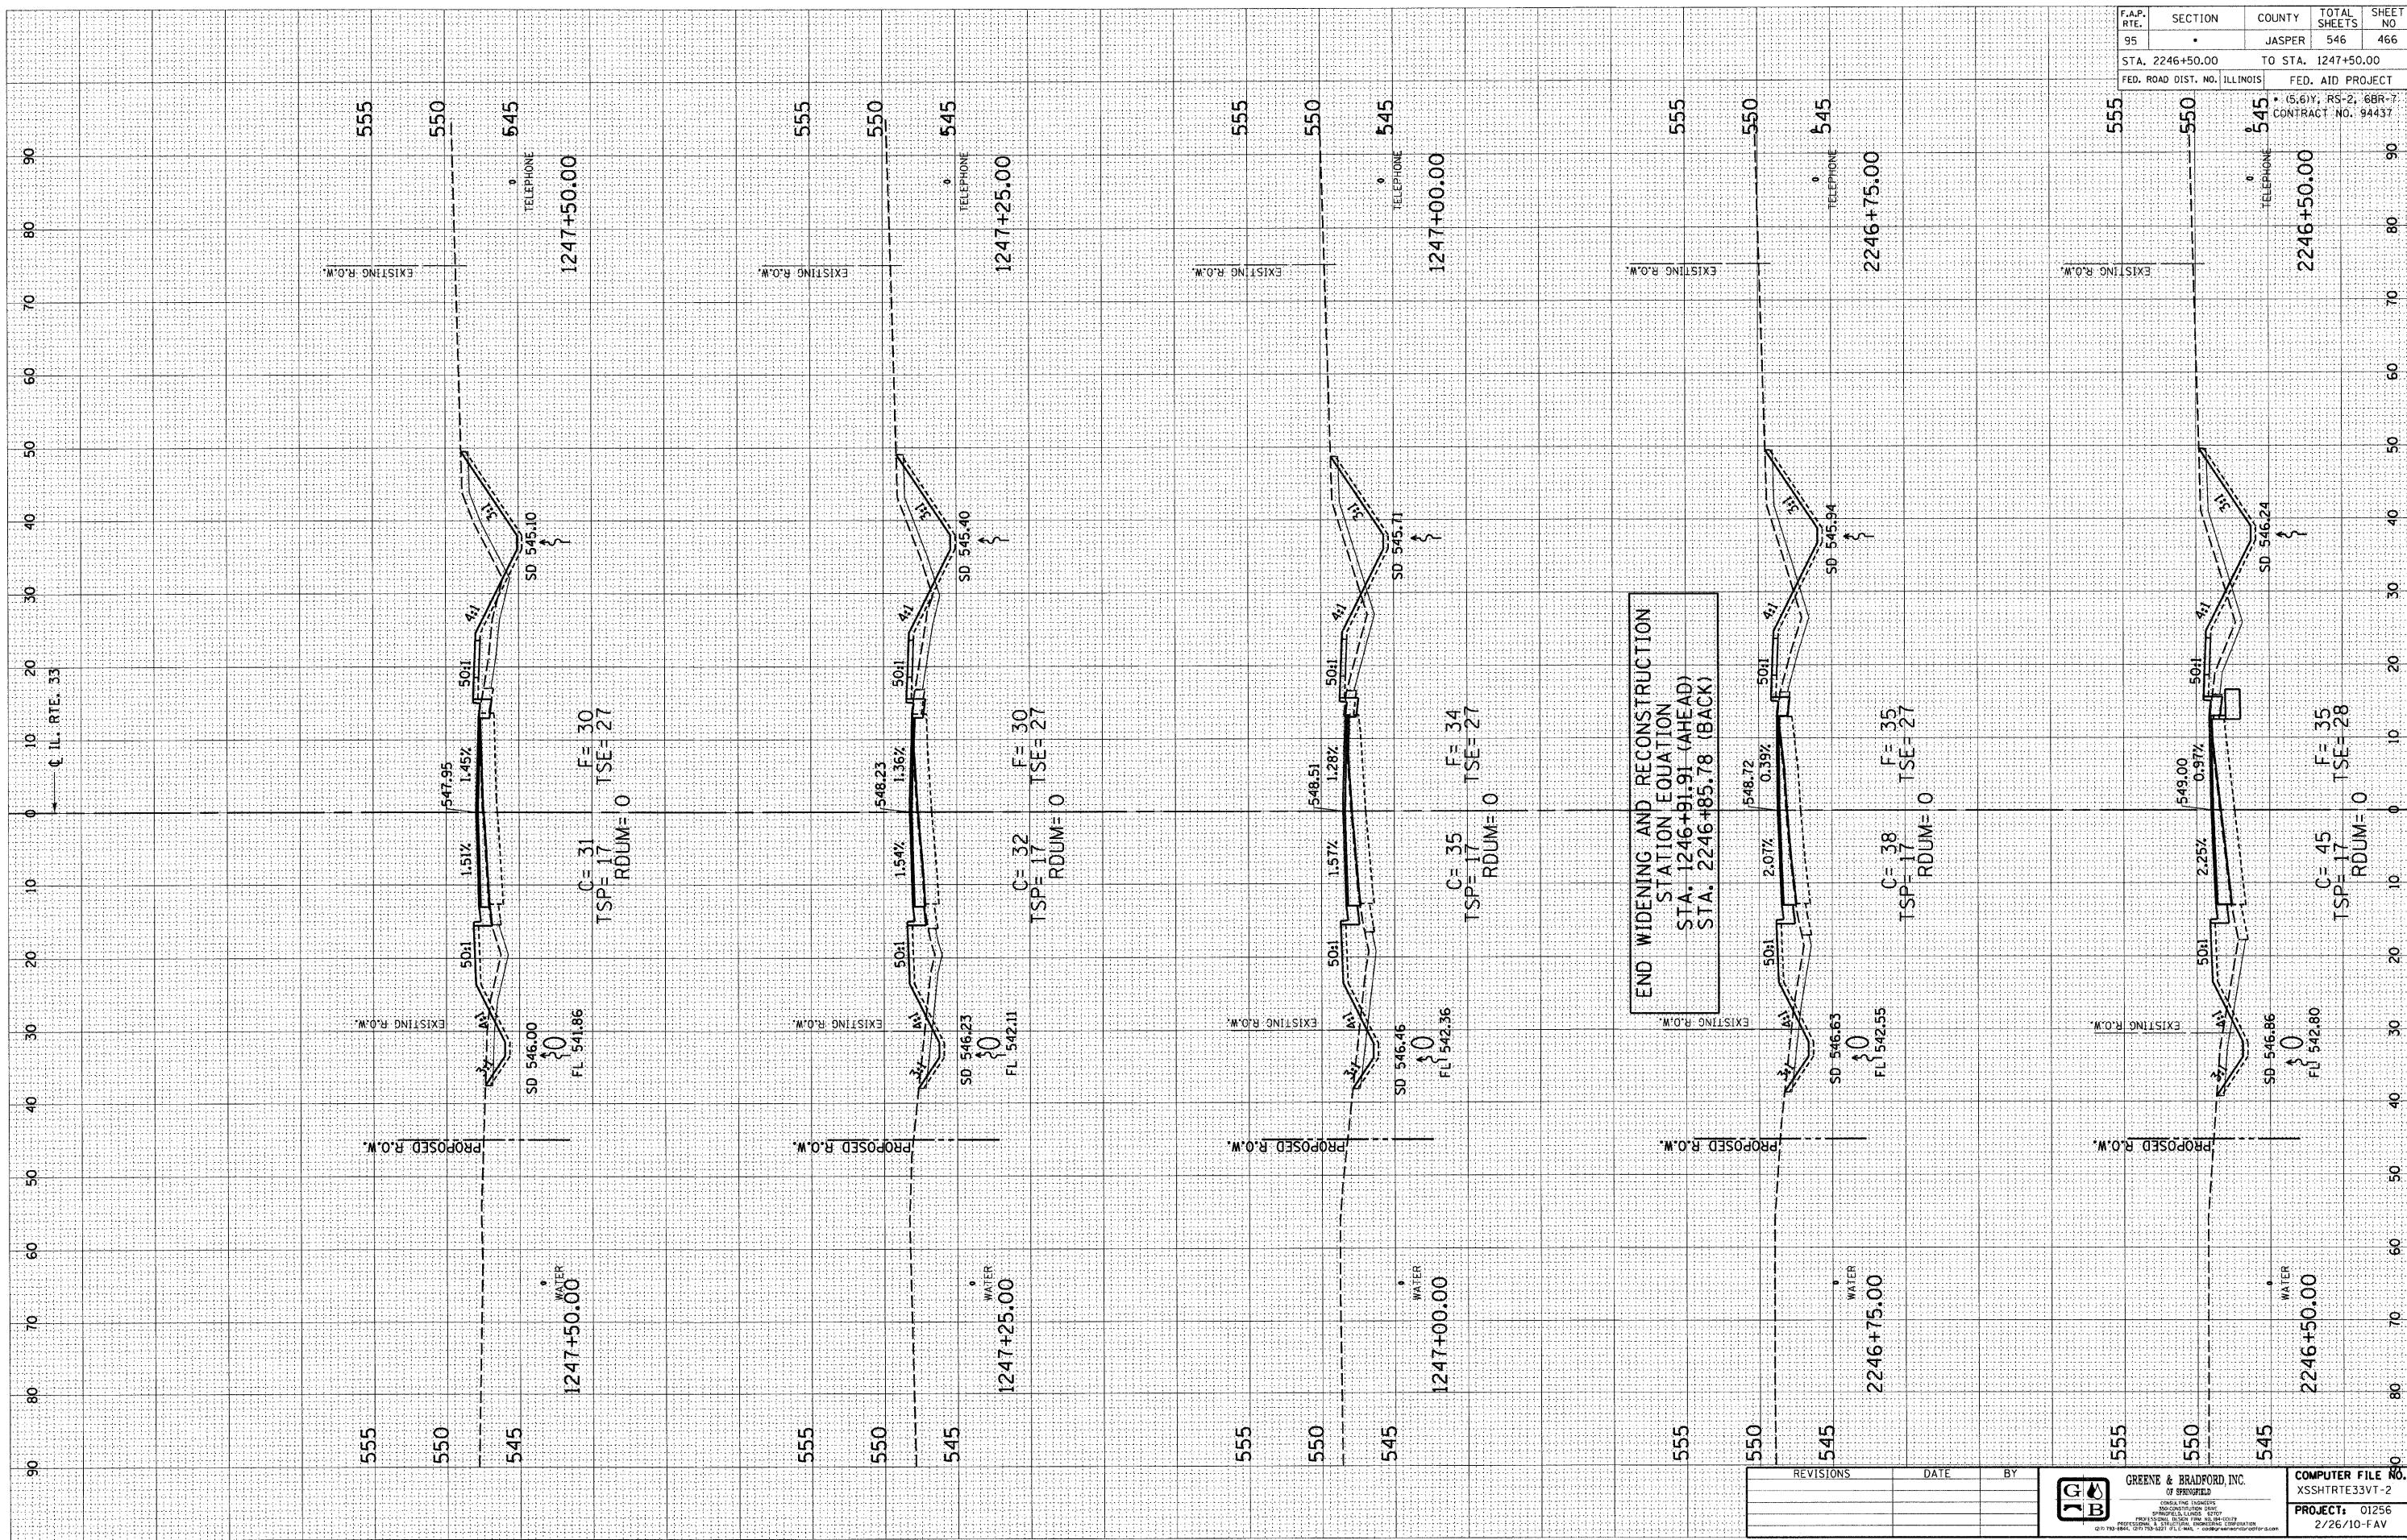

REVISIONS	DATE	BY

**JGB** GREENE & BRADFORD, INC.  
OF SPRINGFIELD  

COMPUTER FILE NO.  
XSSHTRTE33VT-2  
PROJECT: 01256  
2/26/10-FAV