


DESIGN		
INT.	DATE	REASON

BY		DATE

PLOTS & CHECKS		
INT.	DATE	REASON

BY		DATE

CHECKS		
INT.	DATE	REASON

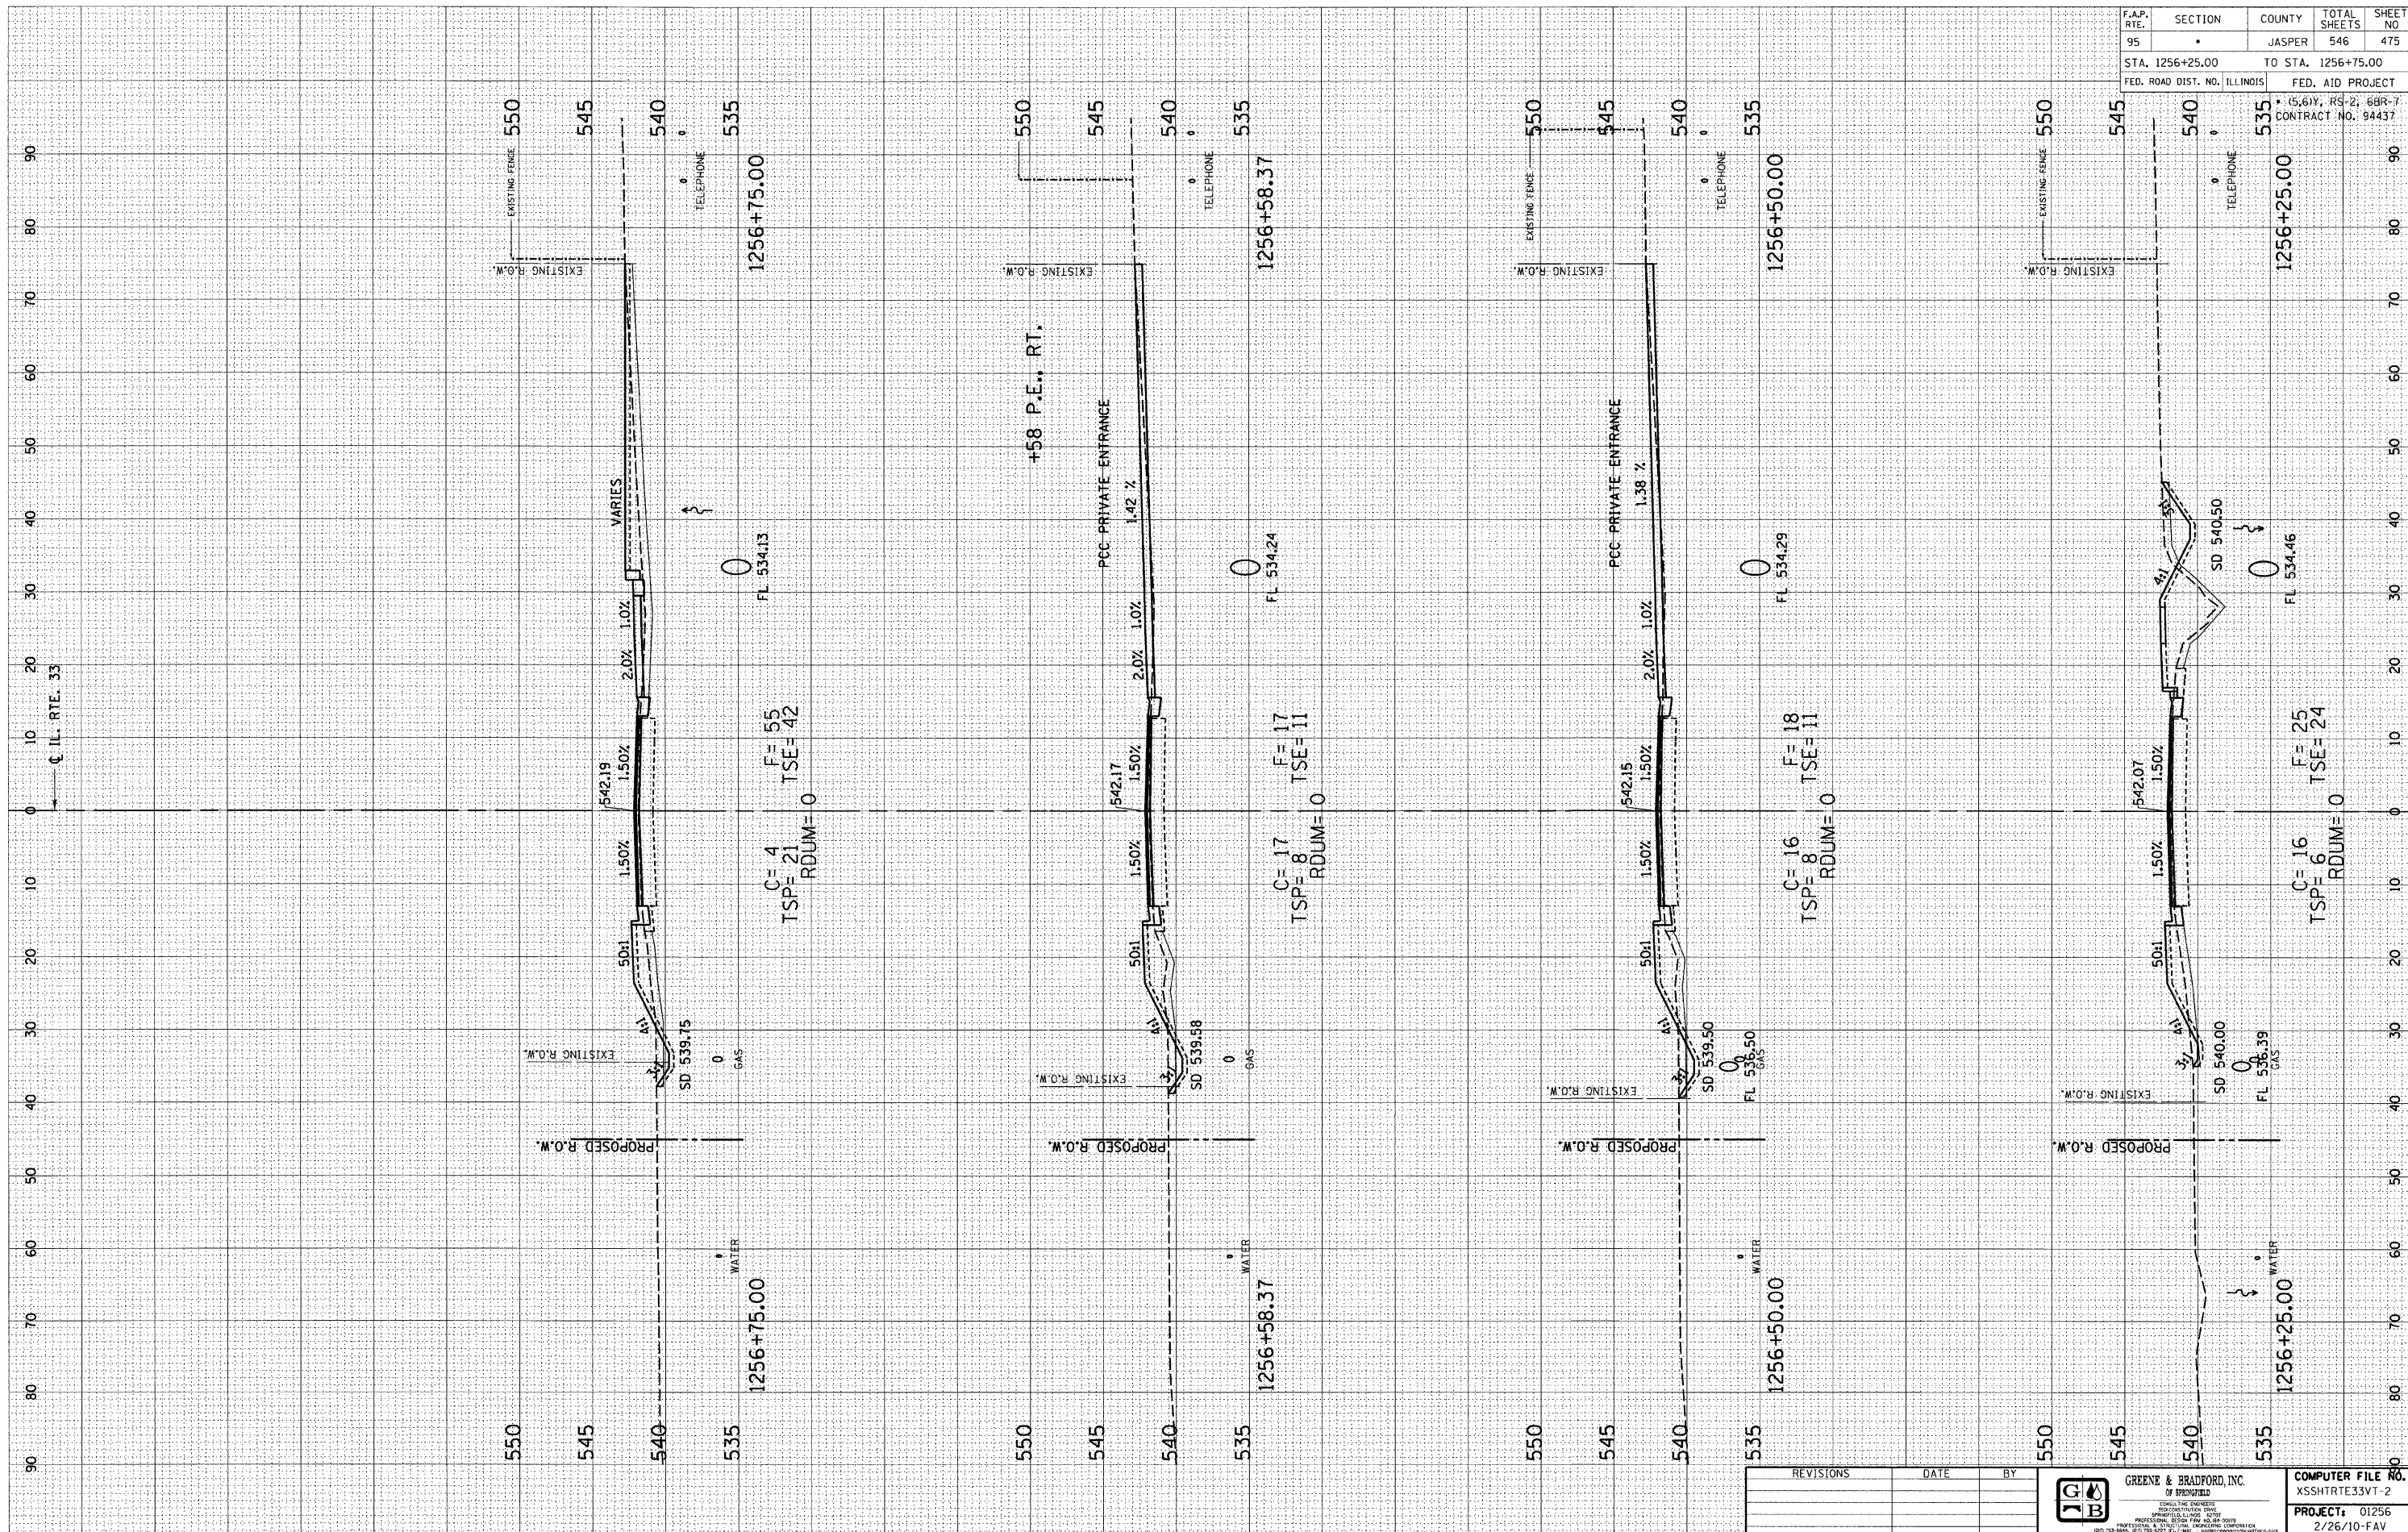

F.A.P. RTE.	SECTION	COUNTY	TOTAL SHEETS	SHEET NO
95		JASPER	546	475
STA. 1256+25.00		TO STA. 1256+75.00		
FED. ROAD DIST. NO. ILLINOIS		FED. AID PROJECT		
CONTRACT NO. 94437				

REVISIONS	DATE	BY

GREENE & BRADFORD, INC.
OF SPRINGFIELD

COMPUTER FILE NO.
XSSHTRTE33VT 2
PROJECT: 01256
2/26/10-FAV