


DESIGN		
INT.	DATE	REASON

BY		DATE

PLOTS & CHECKS			
INT.	DATE	NO.	REASON

BY		DATE

CHECKS		
INT.	DATE	REASON

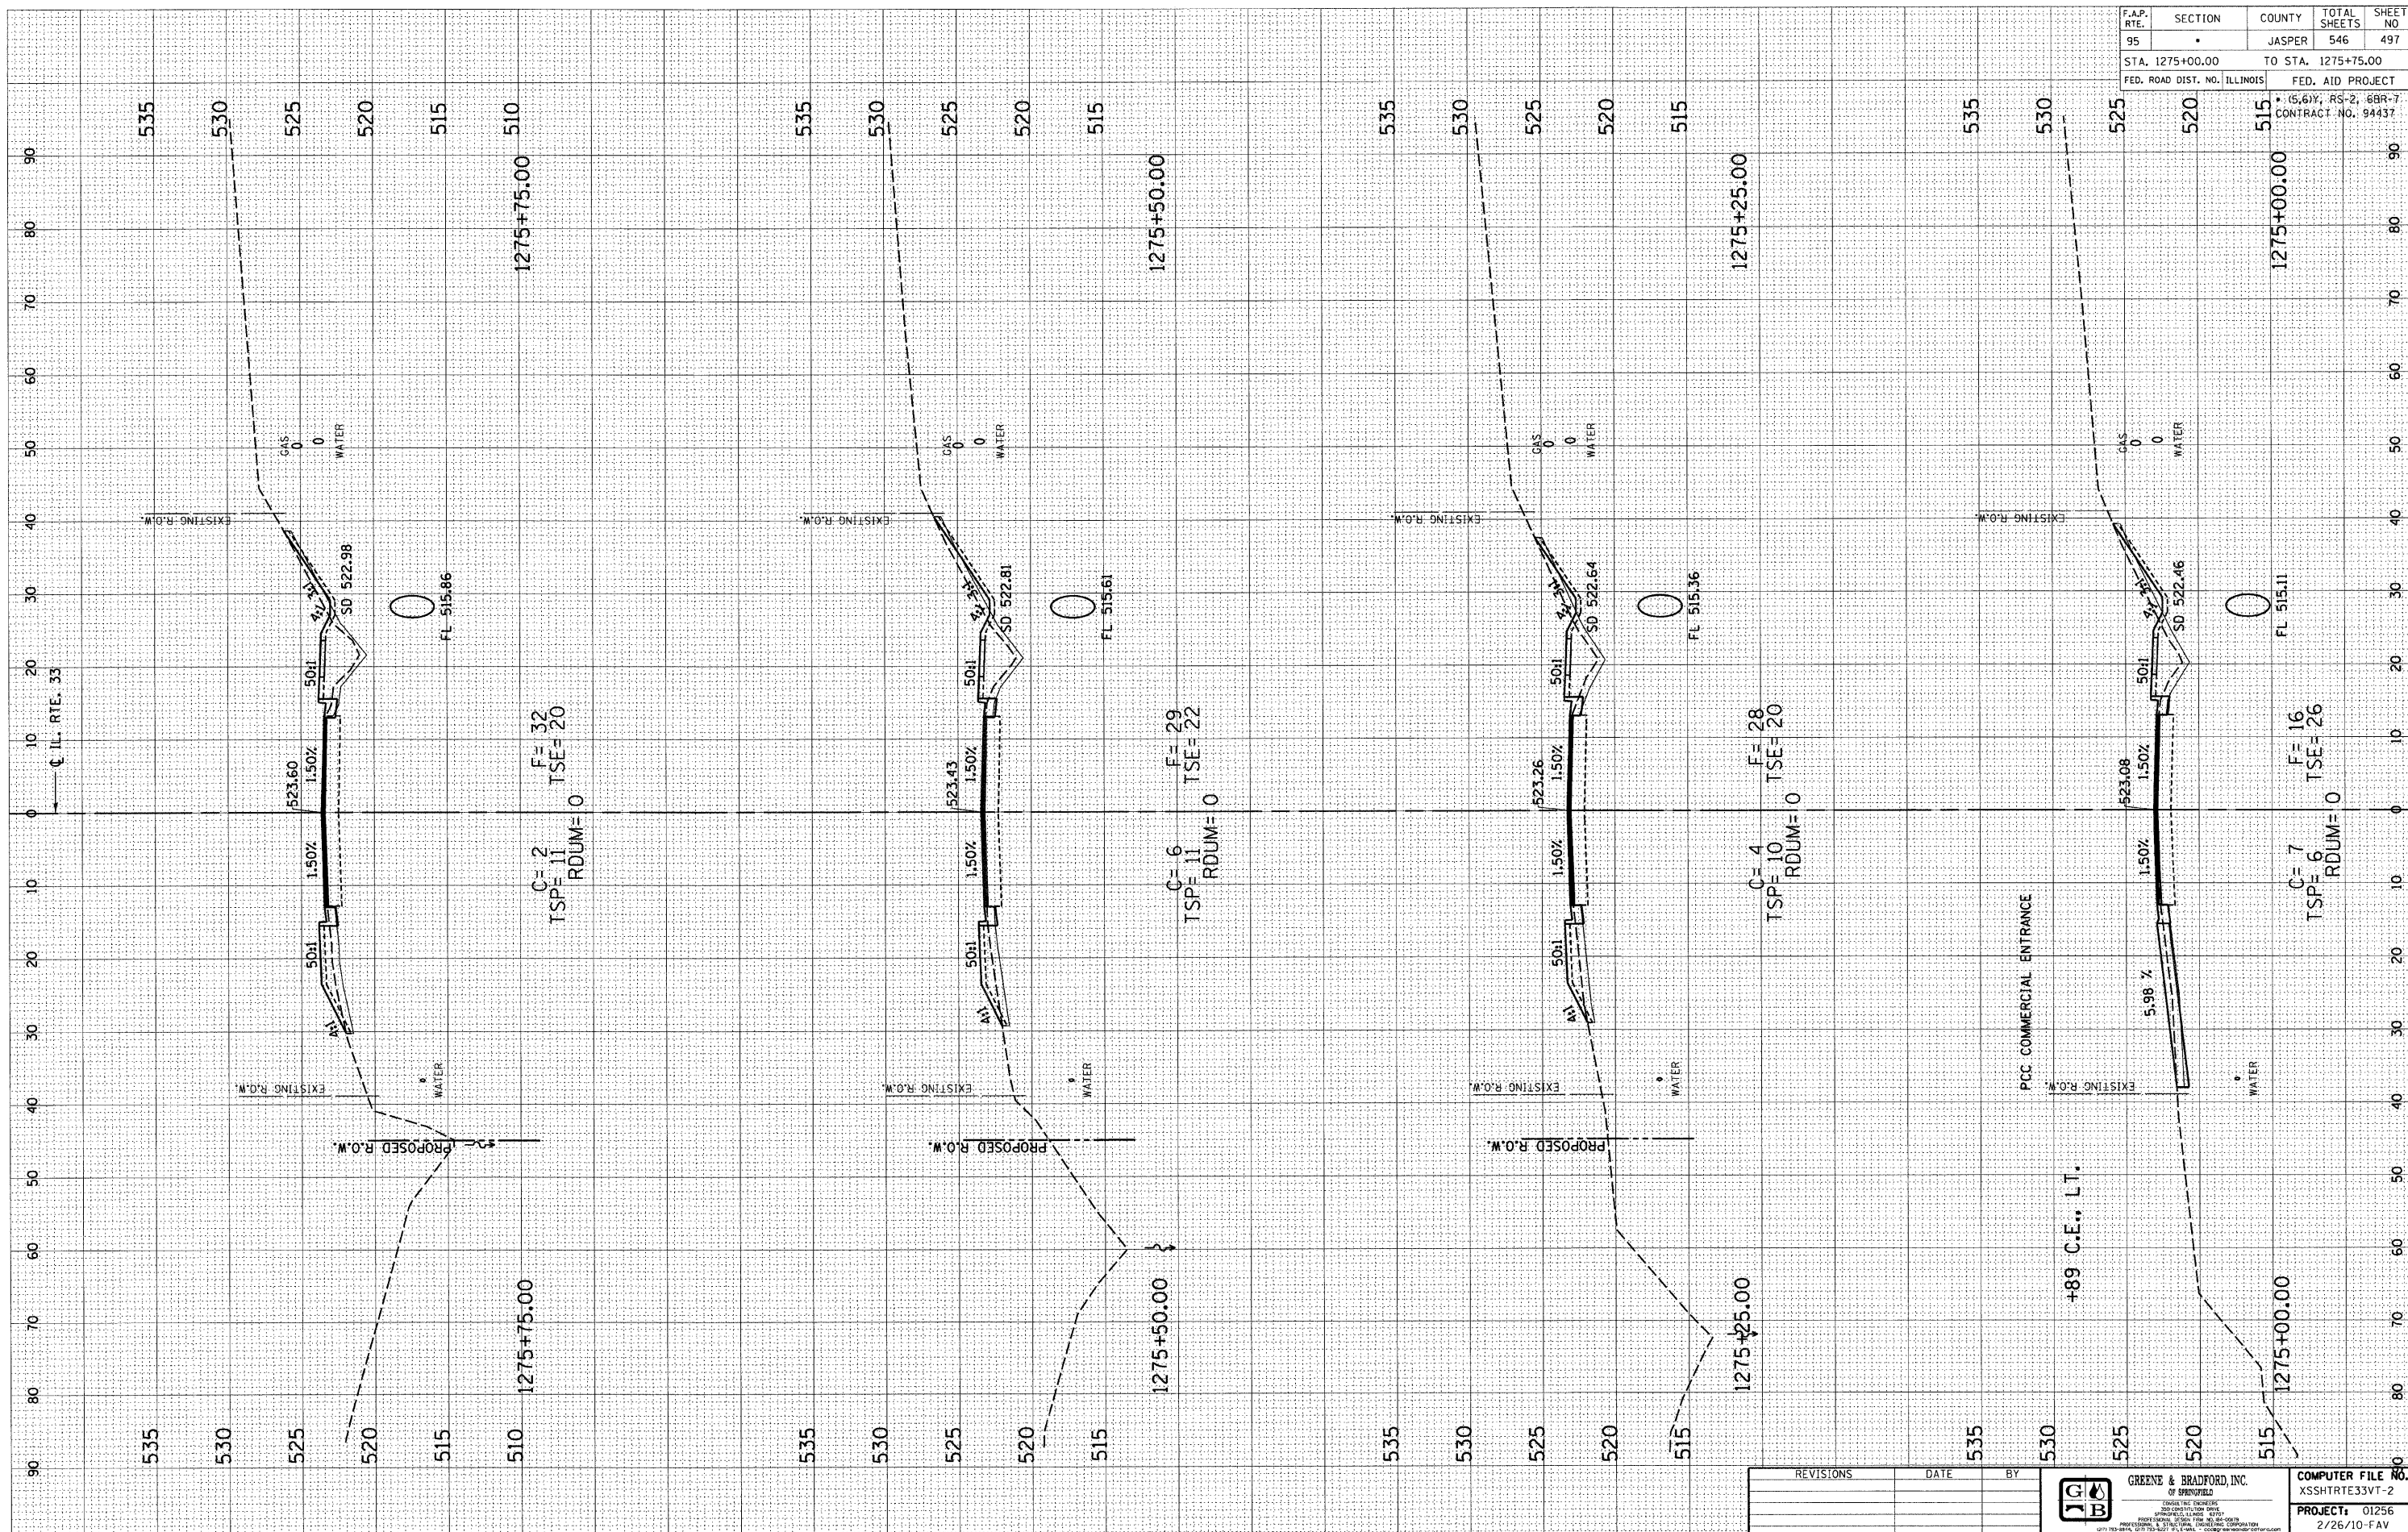

F.A.P. RTE.	SECTION	COUNTY	TOTAL SHEETS	SHEET NO.
95		JASPER	546	497
STA. 1275+00.00		TO STA. 1275+75.00		
FED. ROAD DIST. NO. ILLINOIS		FED. AID PROJECT		
• 6.6V, RS-2, 6BR-7 CONTRACT NO. 94437				

REVISIONS	DATE	BY

JGB GREENE & BRADFORD, INC.
 OF SPRINGFIELD

COMPUTER FILE NO. XSSHRT33VT-2
PROJECT: 01256
2/26/10-FAV