

DESIGN		
INT.	DATE	REASON

BY	DATE


FINAL SURVEY	NO. _____
NO. _____	DATE _____
NO. _____	NO. _____
NO. _____	NO. _____

PLOTS & CHECKS			
INT.	DATE	NO.	REASON

BY	DATE

ORIGINAL SURVEY	NO. _____
NO. _____	DATE _____
NO. _____	NO. _____
NO. _____	NO. _____

CHECKS		
INT.	DATE	REASON

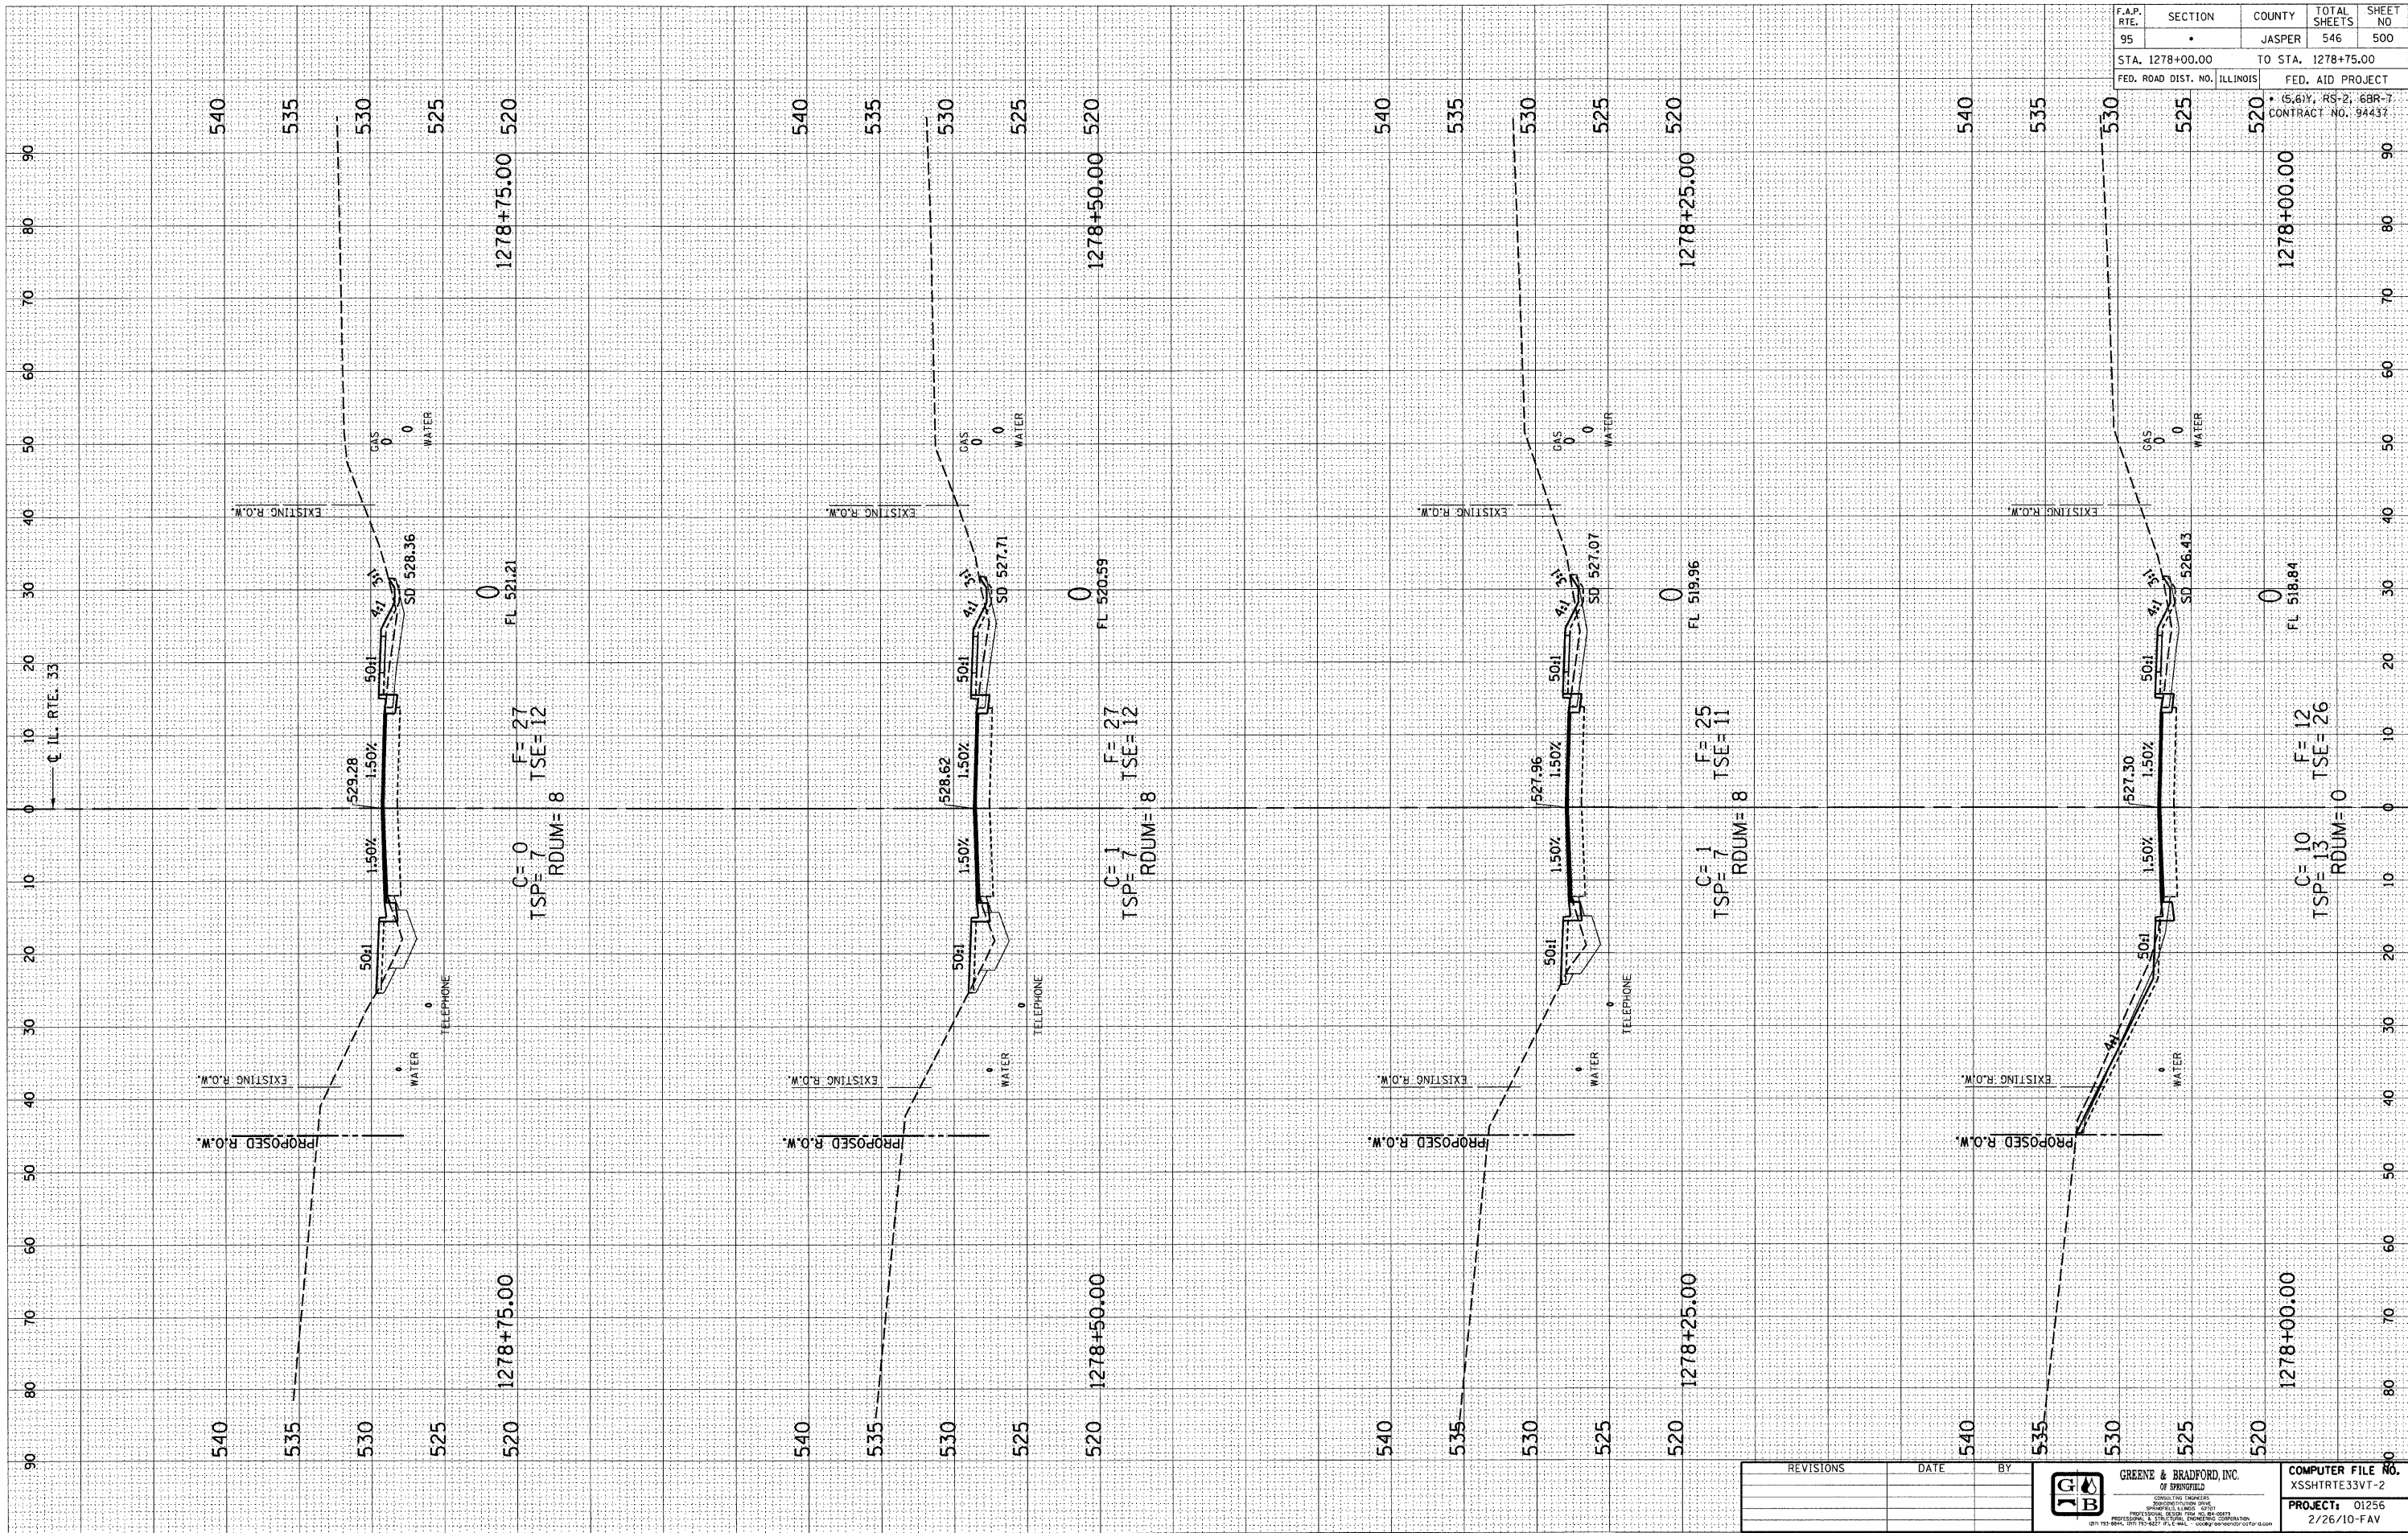

F.A.P. RTE.	SECTION	COUNTY	TOTAL SHEETS	SHEET NO.
95	•	JASPER	546	500
STA. 1278+00.00		TO STA. 1278+75.00		
FED. ROAD DIST. NO. ILLINOIS		FED. AID PROJECT		
• 5,61Y, RS-2, 6BR-7				
CONTRACT NO. 94437				

REVISIONS	DATE	BY

	GREENE & BRADFORD, INC. OF SPRINGFIELD, ILLINOIS	COMPUTER FILE NO. XSSHTRTE33VT-2
	PROJECT: 01256	2/26/10-FAV
