


DESIGN		
INT.	DATE	REASON

PLOTS & CHECKS			
INT.	DATE	NO.	REASON

CHECKS		
INT.	DATE	REASON

FINAL SURVEY		
NO.	DATE	BY

ORIGINAL SURVEY		
NO.	DATE	BY

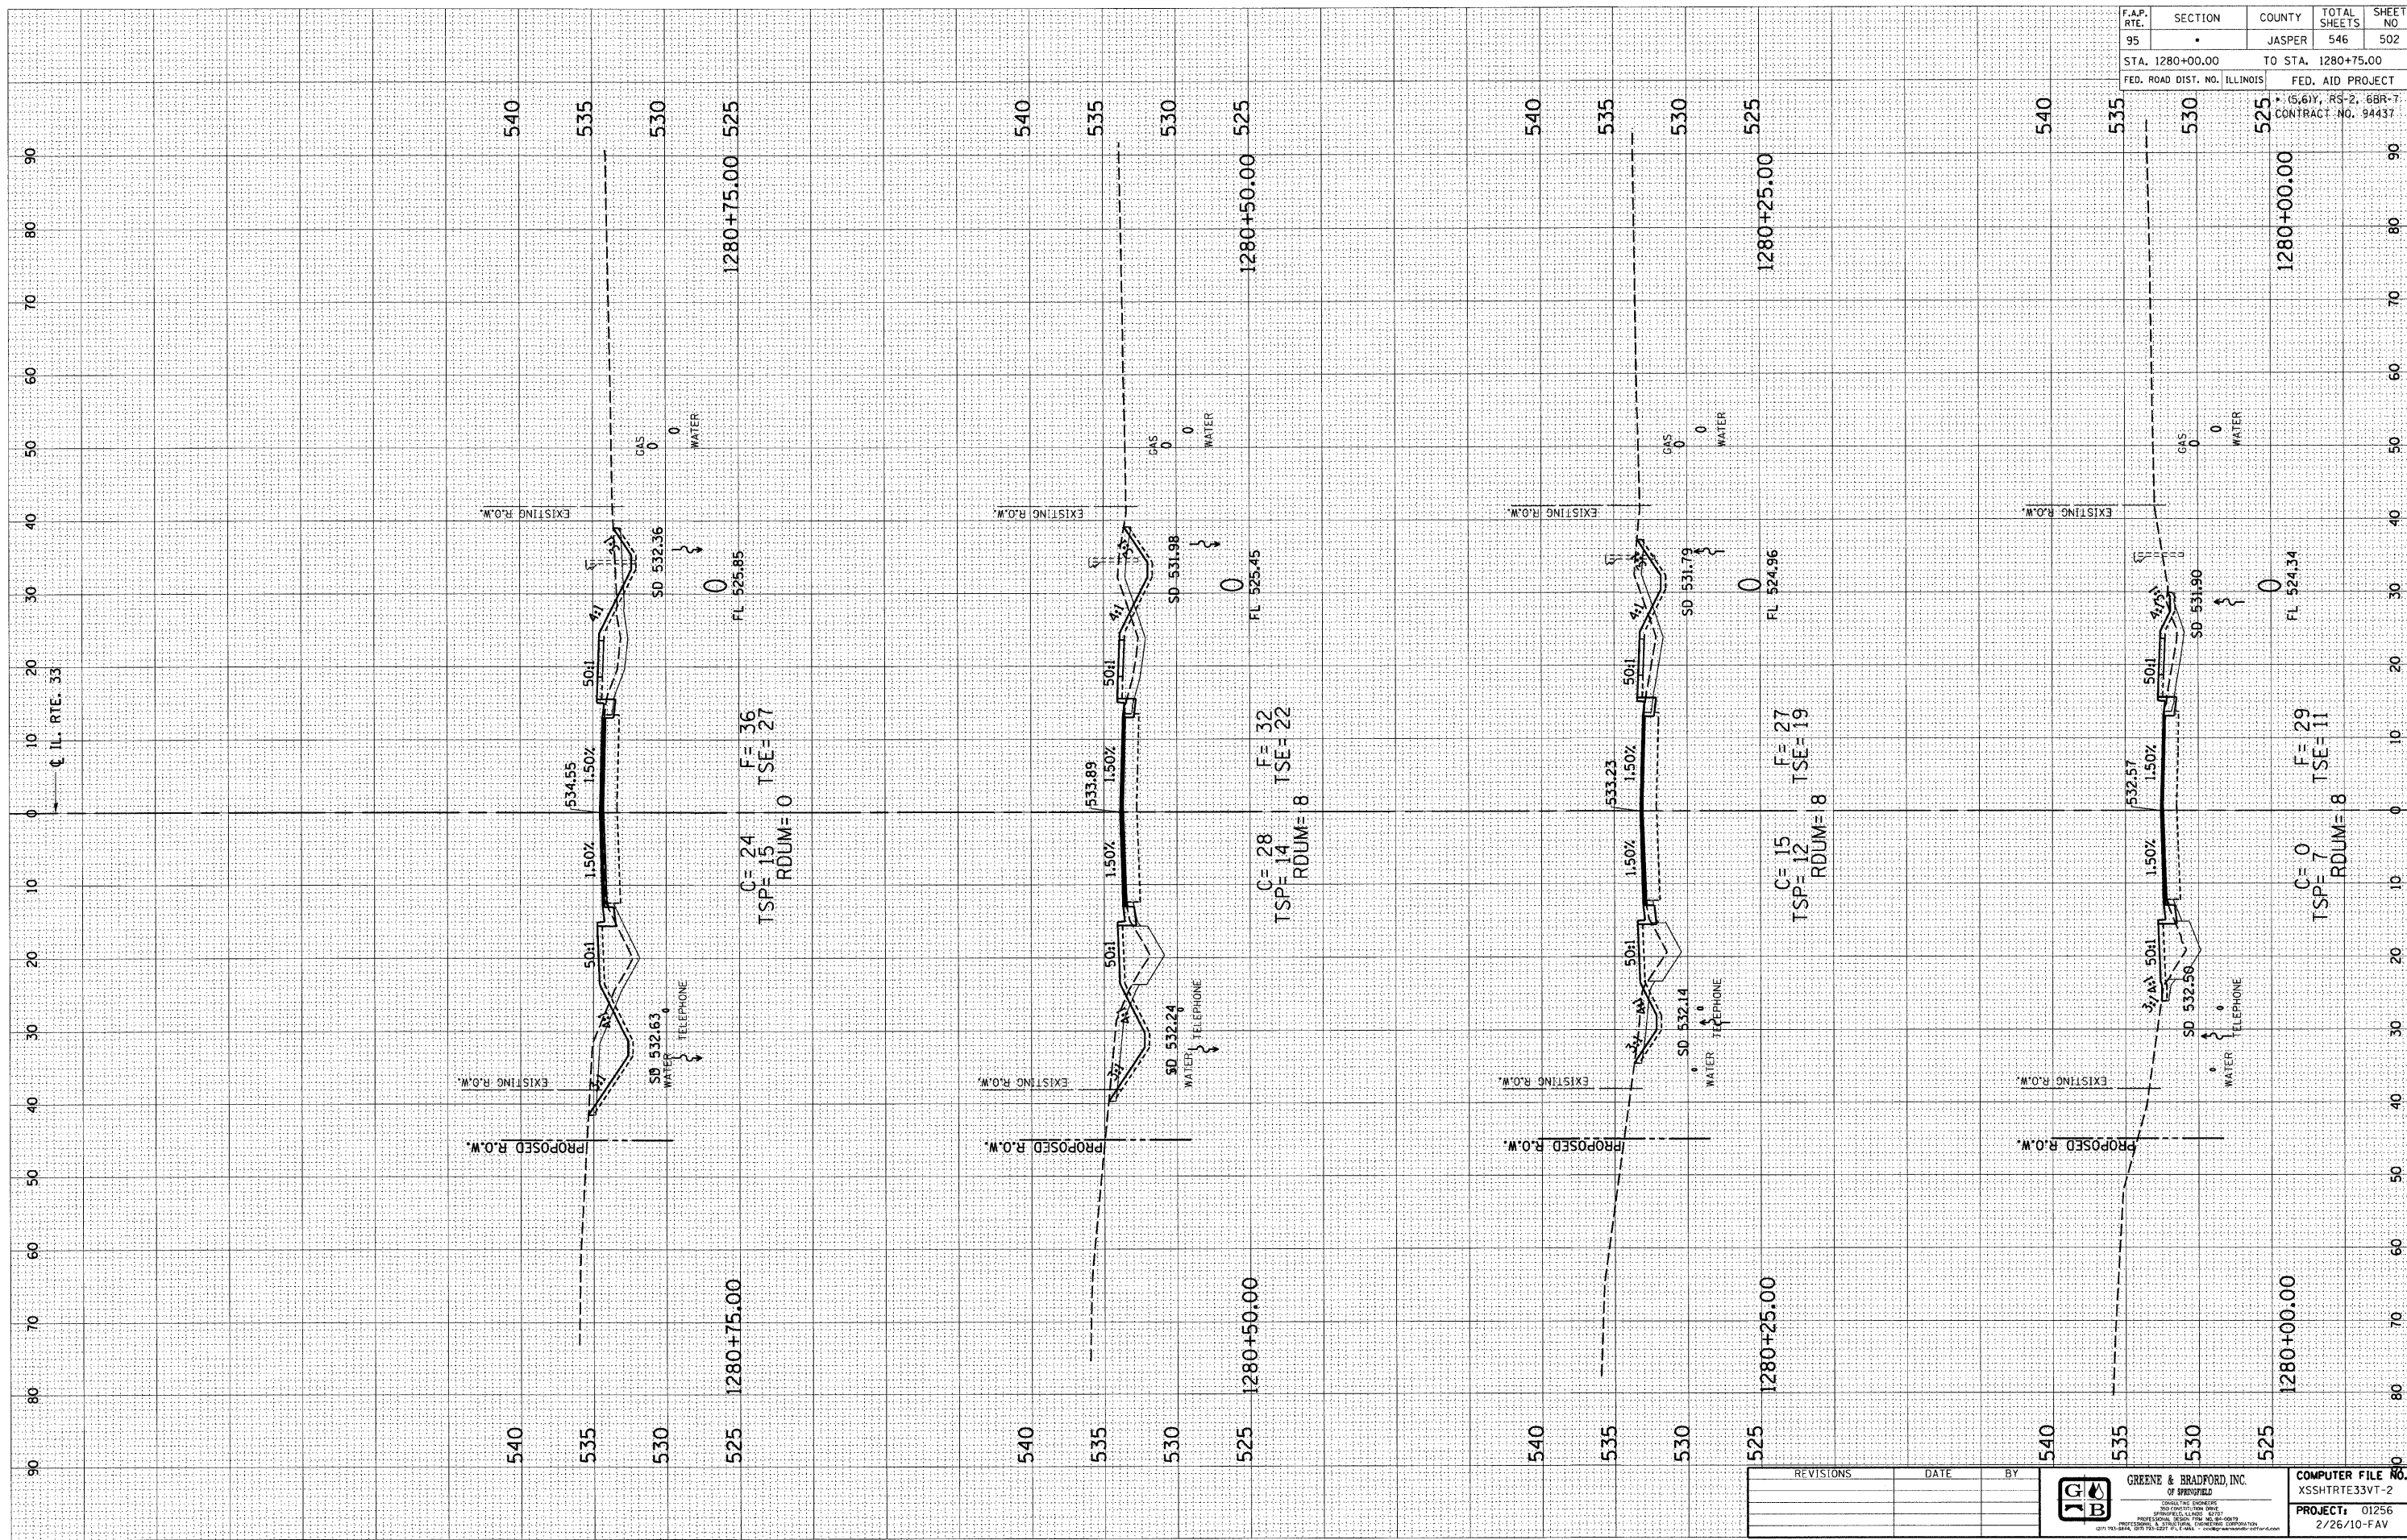

F.A.P. RTE.	SECTION	COUNTY	TOTAL SHEETS	SHEET NO.
95		JASPER	546	502

STA. 1280+00.00 TO STA. 1280+75.00  
 FED. ROAD DIST. NO. ILLINOIS FED. AID PROJECT  
 CONTRACT NO. 94437

REVISIONS	DATE	BY

**JGB** GREENE & BRADFORD, INC.  
 OF SPRINGFIELD  

COMPUTER FILE NO.  
 XSSHTRTE33VT-2  
 PROJECT: 01256  
 2/26/10-FAV