


DESIGN		
INT.	DATE	REASON

CHECKS		
INT.	DATE	REASON

PLOTS & CHECKS			
INT.	DATE	NO.	REASON

CHECKS		
INT.	DATE	REASON

CHECKS		
INT.	DATE	REASON

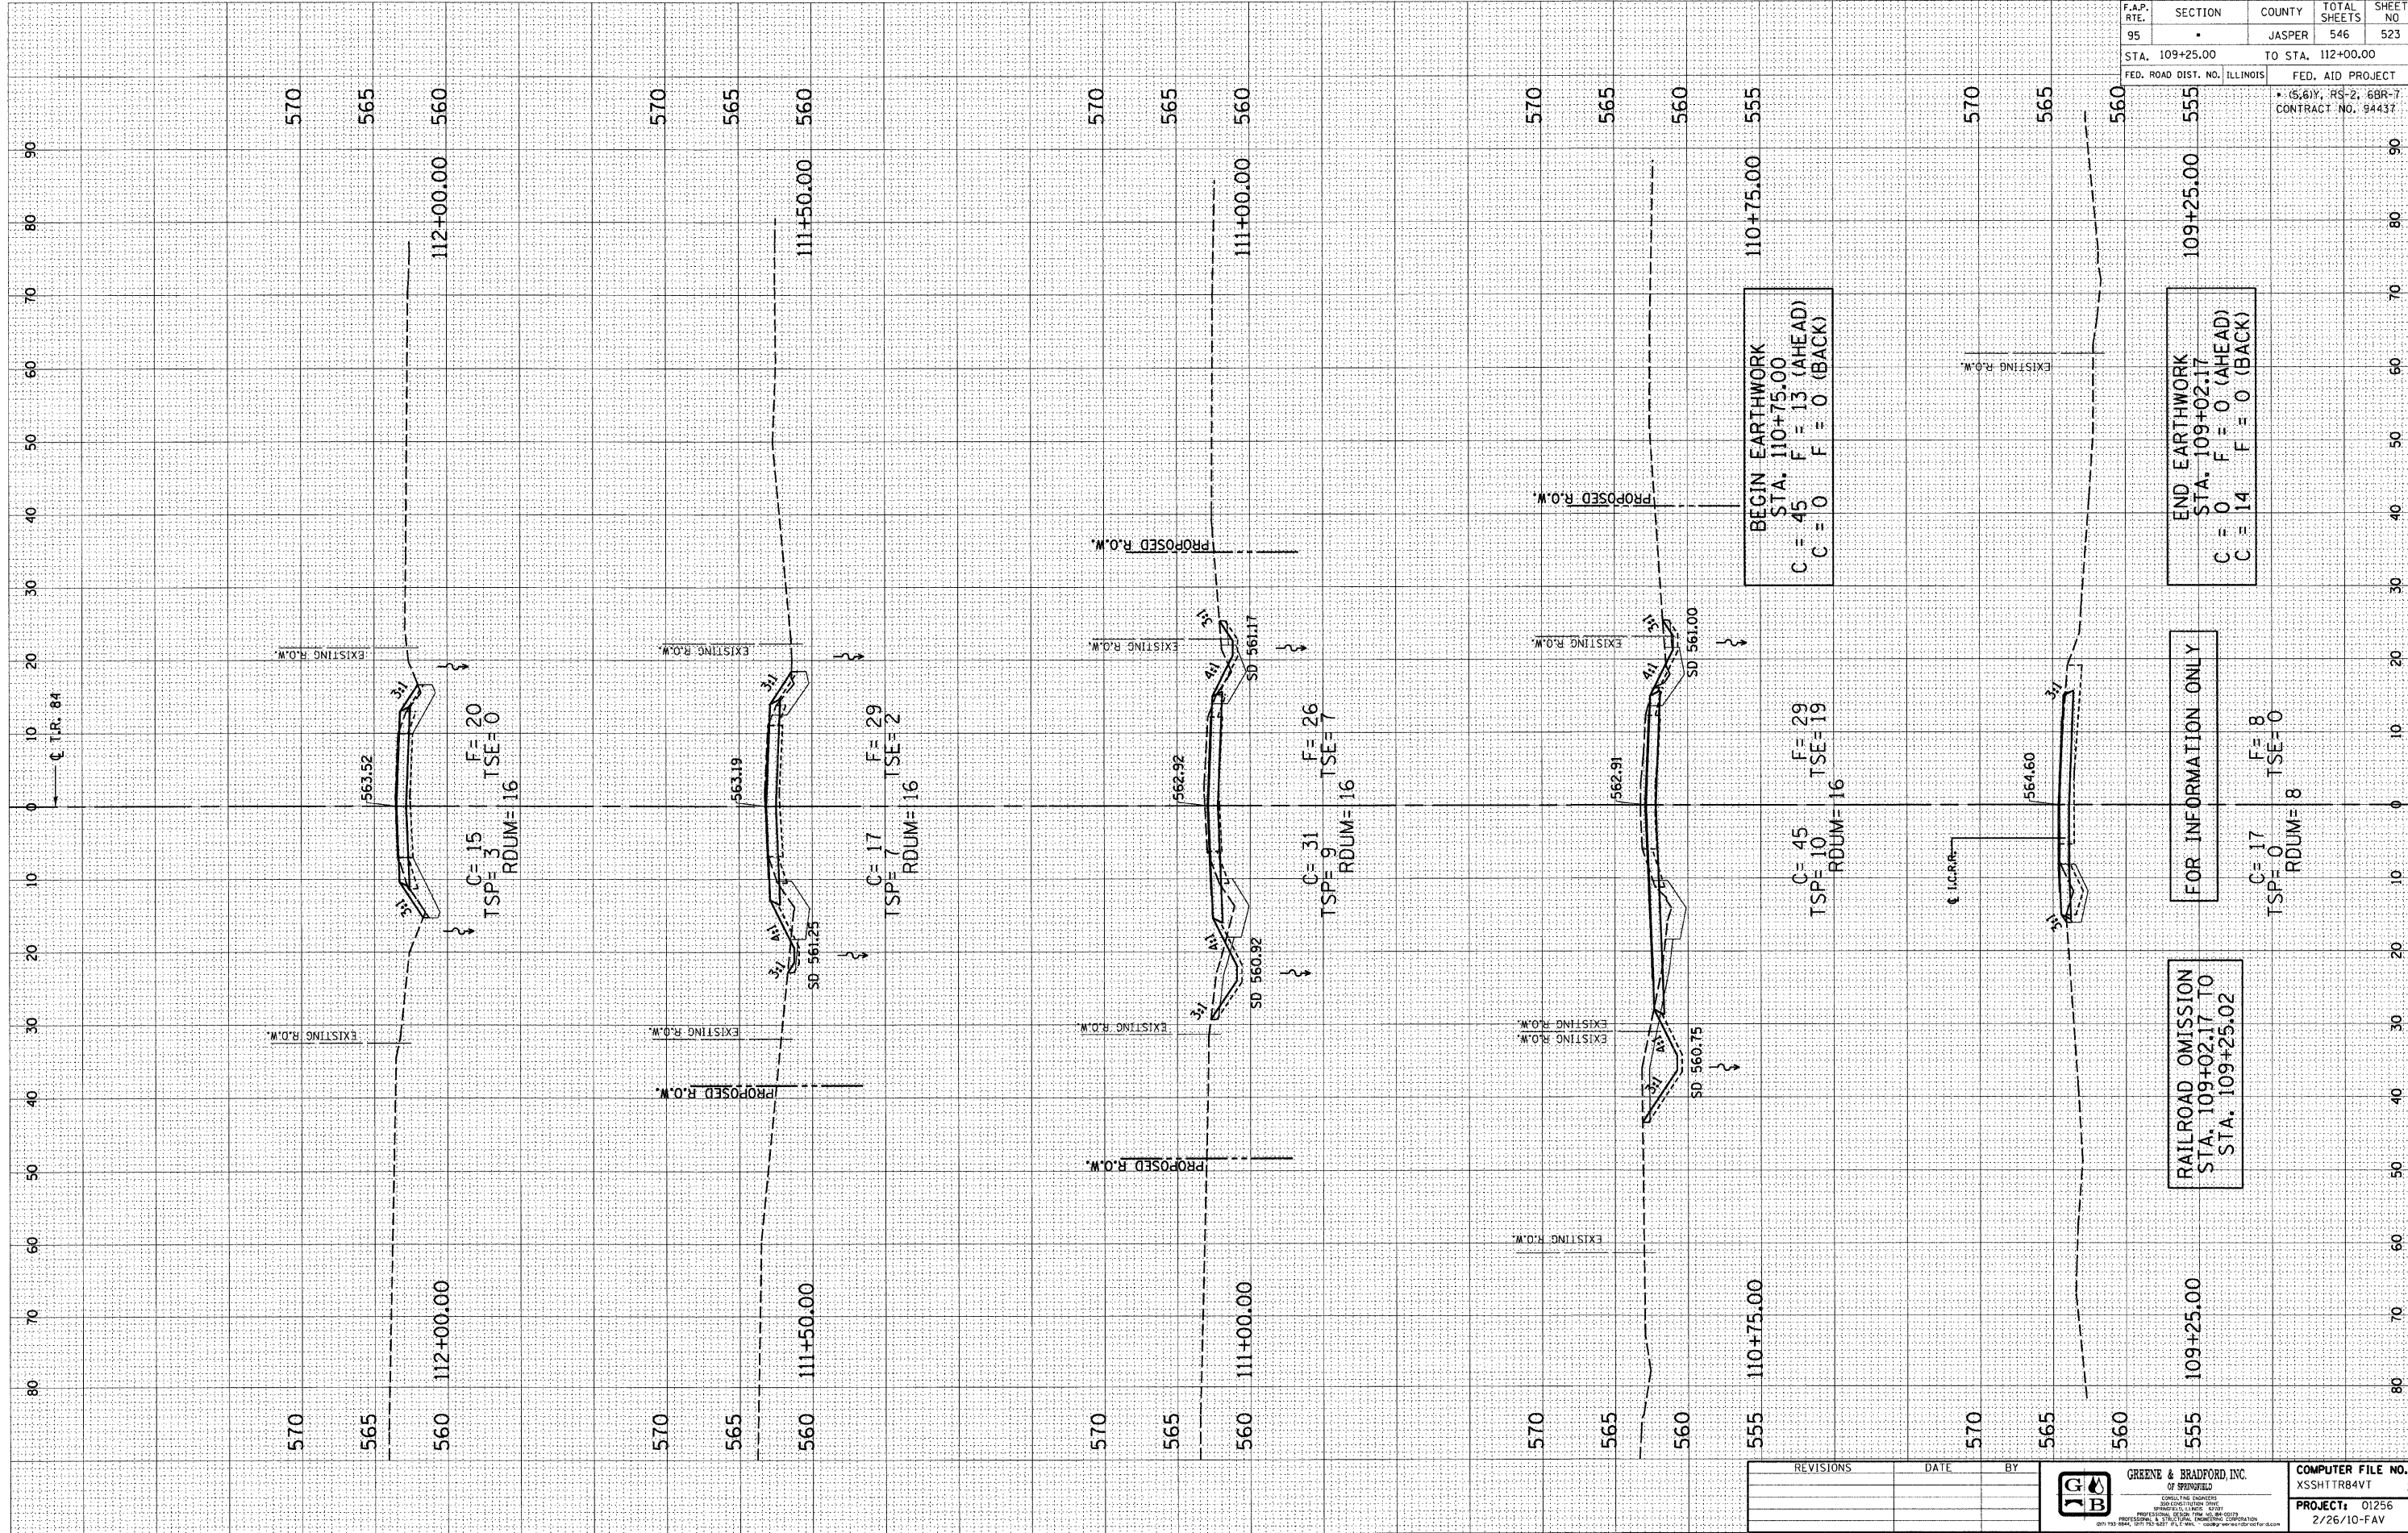

F.A.P. RTE.	SECTION	COUNTY	TOTAL SHEETS	SHEET NO
95	.	JASPER	546	523
STA. 109+25.00		TO STA. 112+00.00		
FED. ROAD DIST. NO. ILLINOIS		FED. AID PROJECT		
* 5,61Y, RS-2, 6BR-7 CONTRACT NO. 94437				

REVISIONS	DATE	BY


**GREENE & BRADFORD, INC.**  
 OF SPRINGFIELD  

COMPUTER FILE NO. XSSH1TR84V1	2
PROJECT: 01256	
2/26/10-FAV	