

66565

STATE OF ILLINOIS
DEPARTMENT OF TRANSPORTATION
DIVISION OF HIGHWAYS


PROPOSED
HIGHWAY IMPROVEMENT

F.A.P. 681 (IL116)
SECTION 113BR-2
LIVINGSTON COUNTY
C-93-071-05
PROJECT BHF-0681 (031)

BRIDGE SUPERSTRUCTURE REPLACEMENT
OVER FELKY SLOUGH 3 MILES WEST OF SAUNEMIN

F.A.P. RTE	SECTION	COUNTY	TOTAL SHEETS	SHEET NO.
681	113BR-2	LIVINGSTON	47	1
F.H.W.A. REG.	ILLINOIS	PROJECT		

P-93-047-98
D-93-048-05

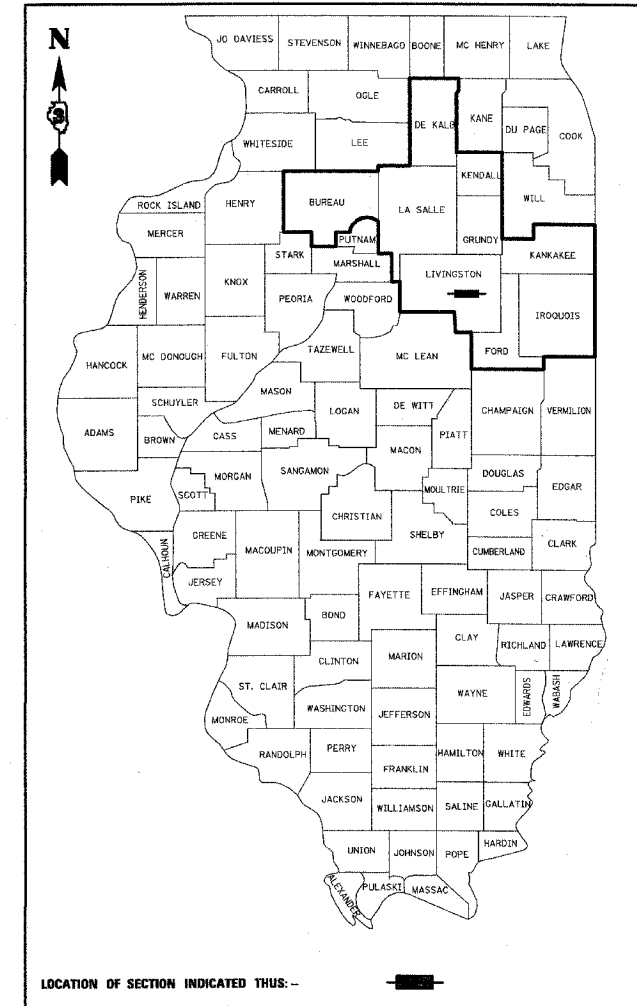

STATE OF ILLINOIS
DEPARTMENT OF TRANSPORTATION
DIVISION OF HIGHWAYS


SUBMITTED 12-22 20 05

George C. M... DEPUTY DIRECTOR OF HIGHWAYS, REGION ENGINEER


February 3, 20 06
Mike N... ENGINEER OF DESIGN AND ENVIRONMENT

February 3, 20 06
Milton R. Sees, P.E. DIRECTOR, DIVISION OF HIGHWAYS

SEE SHEET NO. 2 FOR INDEX TO SHEETS AND STANDARDS

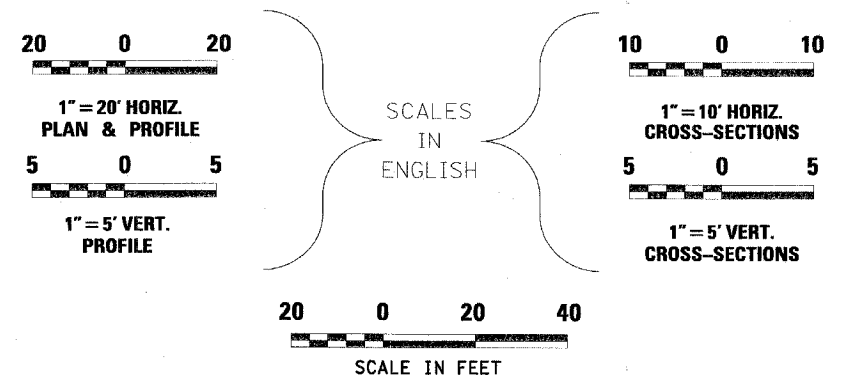

FULL SIZE PLANS HAVE BEEN PREPARED USING STANDARD ENGINEERING SCALES, REDUCED SIZED PLANS WILL NOT CONFORM TO STANDARD SCALES, IN MAKING MEASUREMENTS ON REDUCED PLANS, THE ABOVE SCALES MAY BE USED.

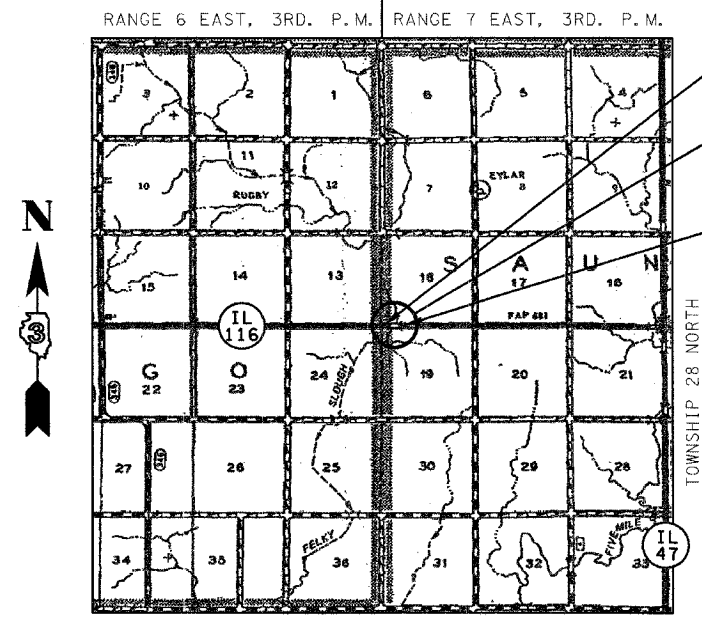

LOCATION MAP



GROSS LENGTH OF IMPROVEMENT = 895 FEET = (0.170 MILES)
NET LENGTH OF IMPROVEMENT = 895 FEET = (0.170 MILES)

MICROFILMED _____
REEL NUMBER _____
AWARDED _____
RESIDENT ENGINEER _____
AS BUILT CHANGES WERE MADE ON THE FOLLOWING SHEETS _____

DESIGN DESIGNATION

SPEED LIMIT: 55 MPH
ADT = 2300 (2004) 2650 (2012)
% SU = 3.8%
% MU = 10%

HIGHWAY CLASSIFICATION

MINOR ARTERIAL (RURAL)

SURVEY BOOK NOS.

IDOT - BOOK FAP681-05-1
FARNSWORTH GROUP, INC. - BOOK 1892


JULIE 1-800-892-0123

DISTRICT 3 NO. (815) 434-6131
PROJECT ENGINEER: DAVE BROVIAK
UNIT CHIEF: MARK JONES
TOWNSHIP: SAUNEMIN

CONTRACT NO. 66565

FARNSWORTH GROUP, INC.

CONSULTING ENGINEERS - BLOOMINGTON, ILLINOIS

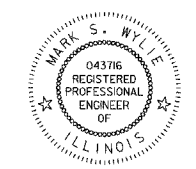

Mark S. Wylie Date 12/9/05
MARK S. WYLIE
ILLINOIS PROFESSIONAL ENGINEER
NO. 062-043716
EXPIRATION 11/30/07

Farnsworth GROUP
2709 McGraw Drive
Bloomington, Illinois 61704
309/663-8435, 309/663-1571 fax