



F.A.P. RTE.	SECTION	COUNTY	TOTAL SHEETS	SHEET NO.
681	113BR-2	LIVINGSTON	47	45
STA. 432+00.00		TO STA. 435+87.67		
FED. ROAD DIST. NO.	ILLINOIS FED. AID PROJECT			

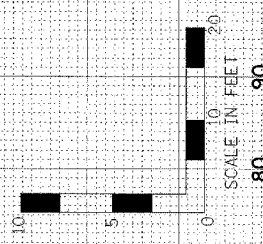

FINAL SURVEY	DATE
NO. 11	
NO. 12	
ORIGINAL SURVEY	DATE
NO. 11	
NO. 12	
PLOT DATE = #DATE#
 FILE NAME = #FILE#
 PLOT SCALE = #SCALE#
 USER NAME = #USER#

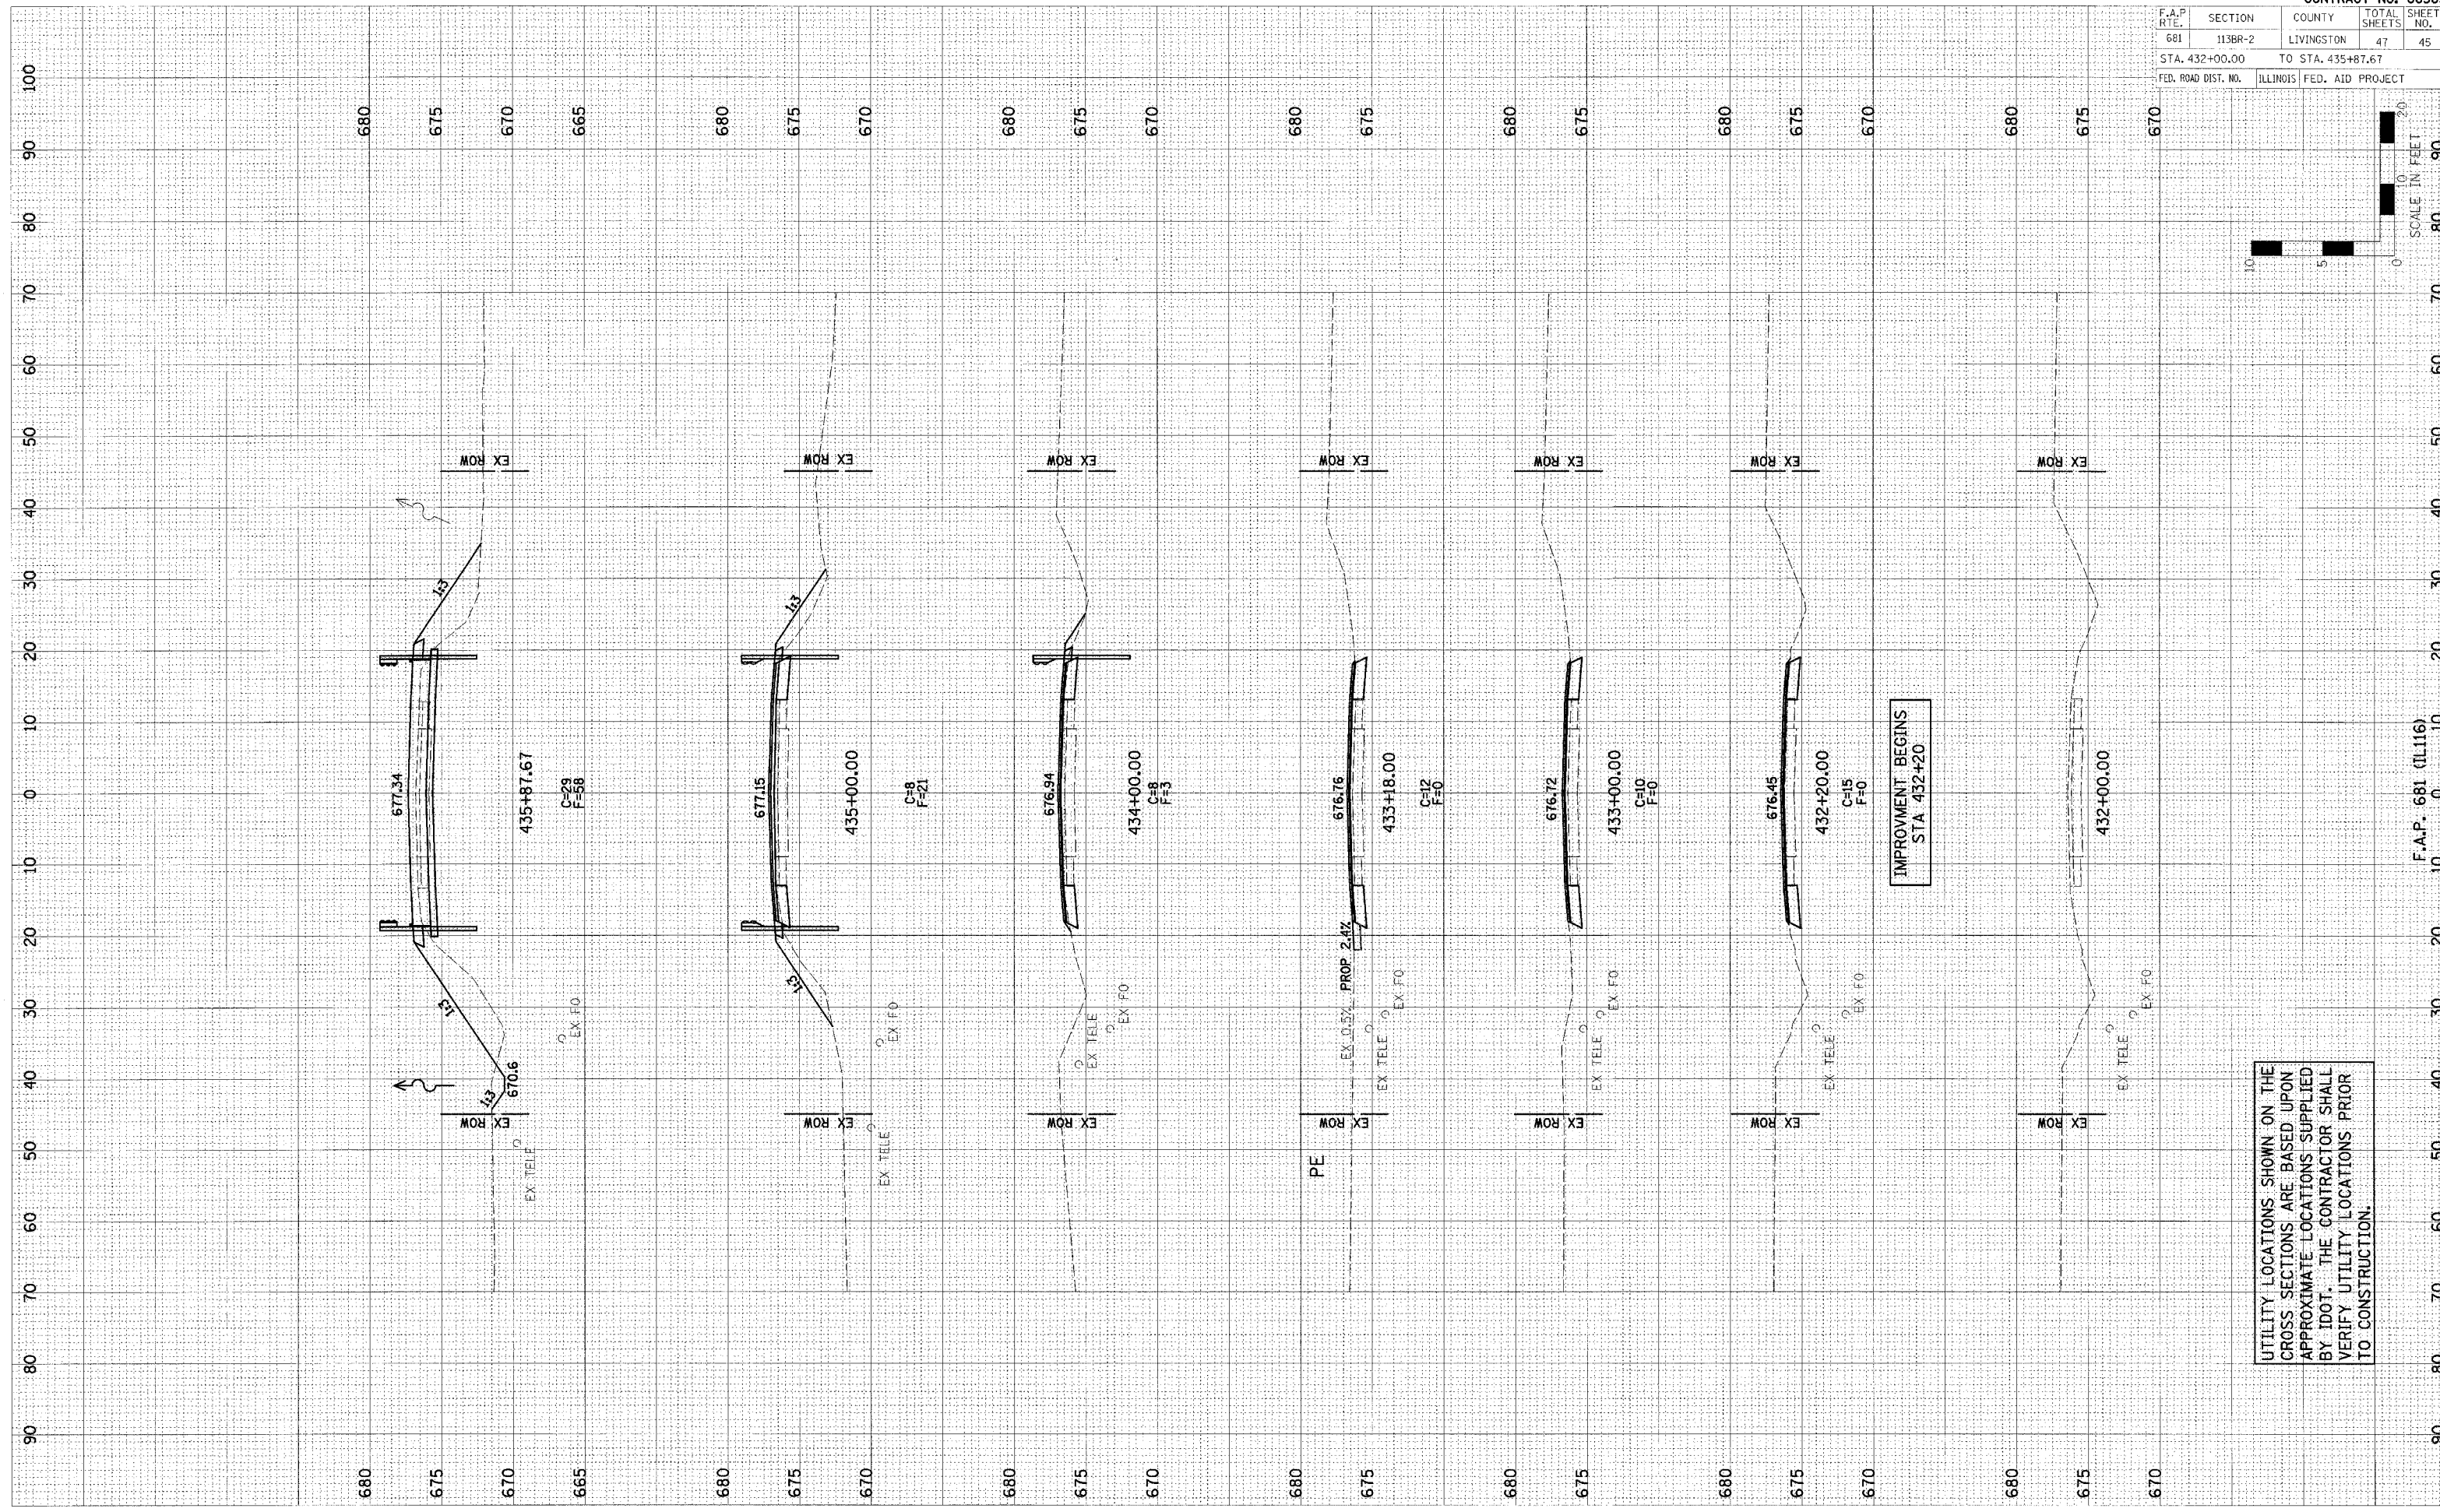

UTILITY LOCATIONS SHOWN ON THE
 CROSS SECTIONS ARE BASED UPON
 APPROXIMATE LOCATIONS SUPPLIED
 BY IDOT. THE CONTRACTOR SHALL
 VERIFY UTILITY LOCATIONS PRIOR
 TO CONSTRUCTION.