


F.A.P. RTE.	SECTION	COUNTY	TOTAL SHEETS	SHEET NO.
681	1138R-2	LIVINGSTON	47	47
STA. 440+00.00		TO STA. 442+00.00		
FED. ROAD DIST. NO.		ILLINOIS		FED. AID PROJECT

FINAL SURVEY	SURVEYER	DATE
NOTE BOOK	PLOTTED	
NO.	TEMPLATE	
	AREAS CHECKED	

ORIGINAL SURVEY	SKETCHED	DATE
NO. 150	PLOTTED	
	TEMPLATE	
	AREAS CHECKED	

PLOT DATE = 8DATE
FILE NAME = 8FILE
USER NAME = 8USER

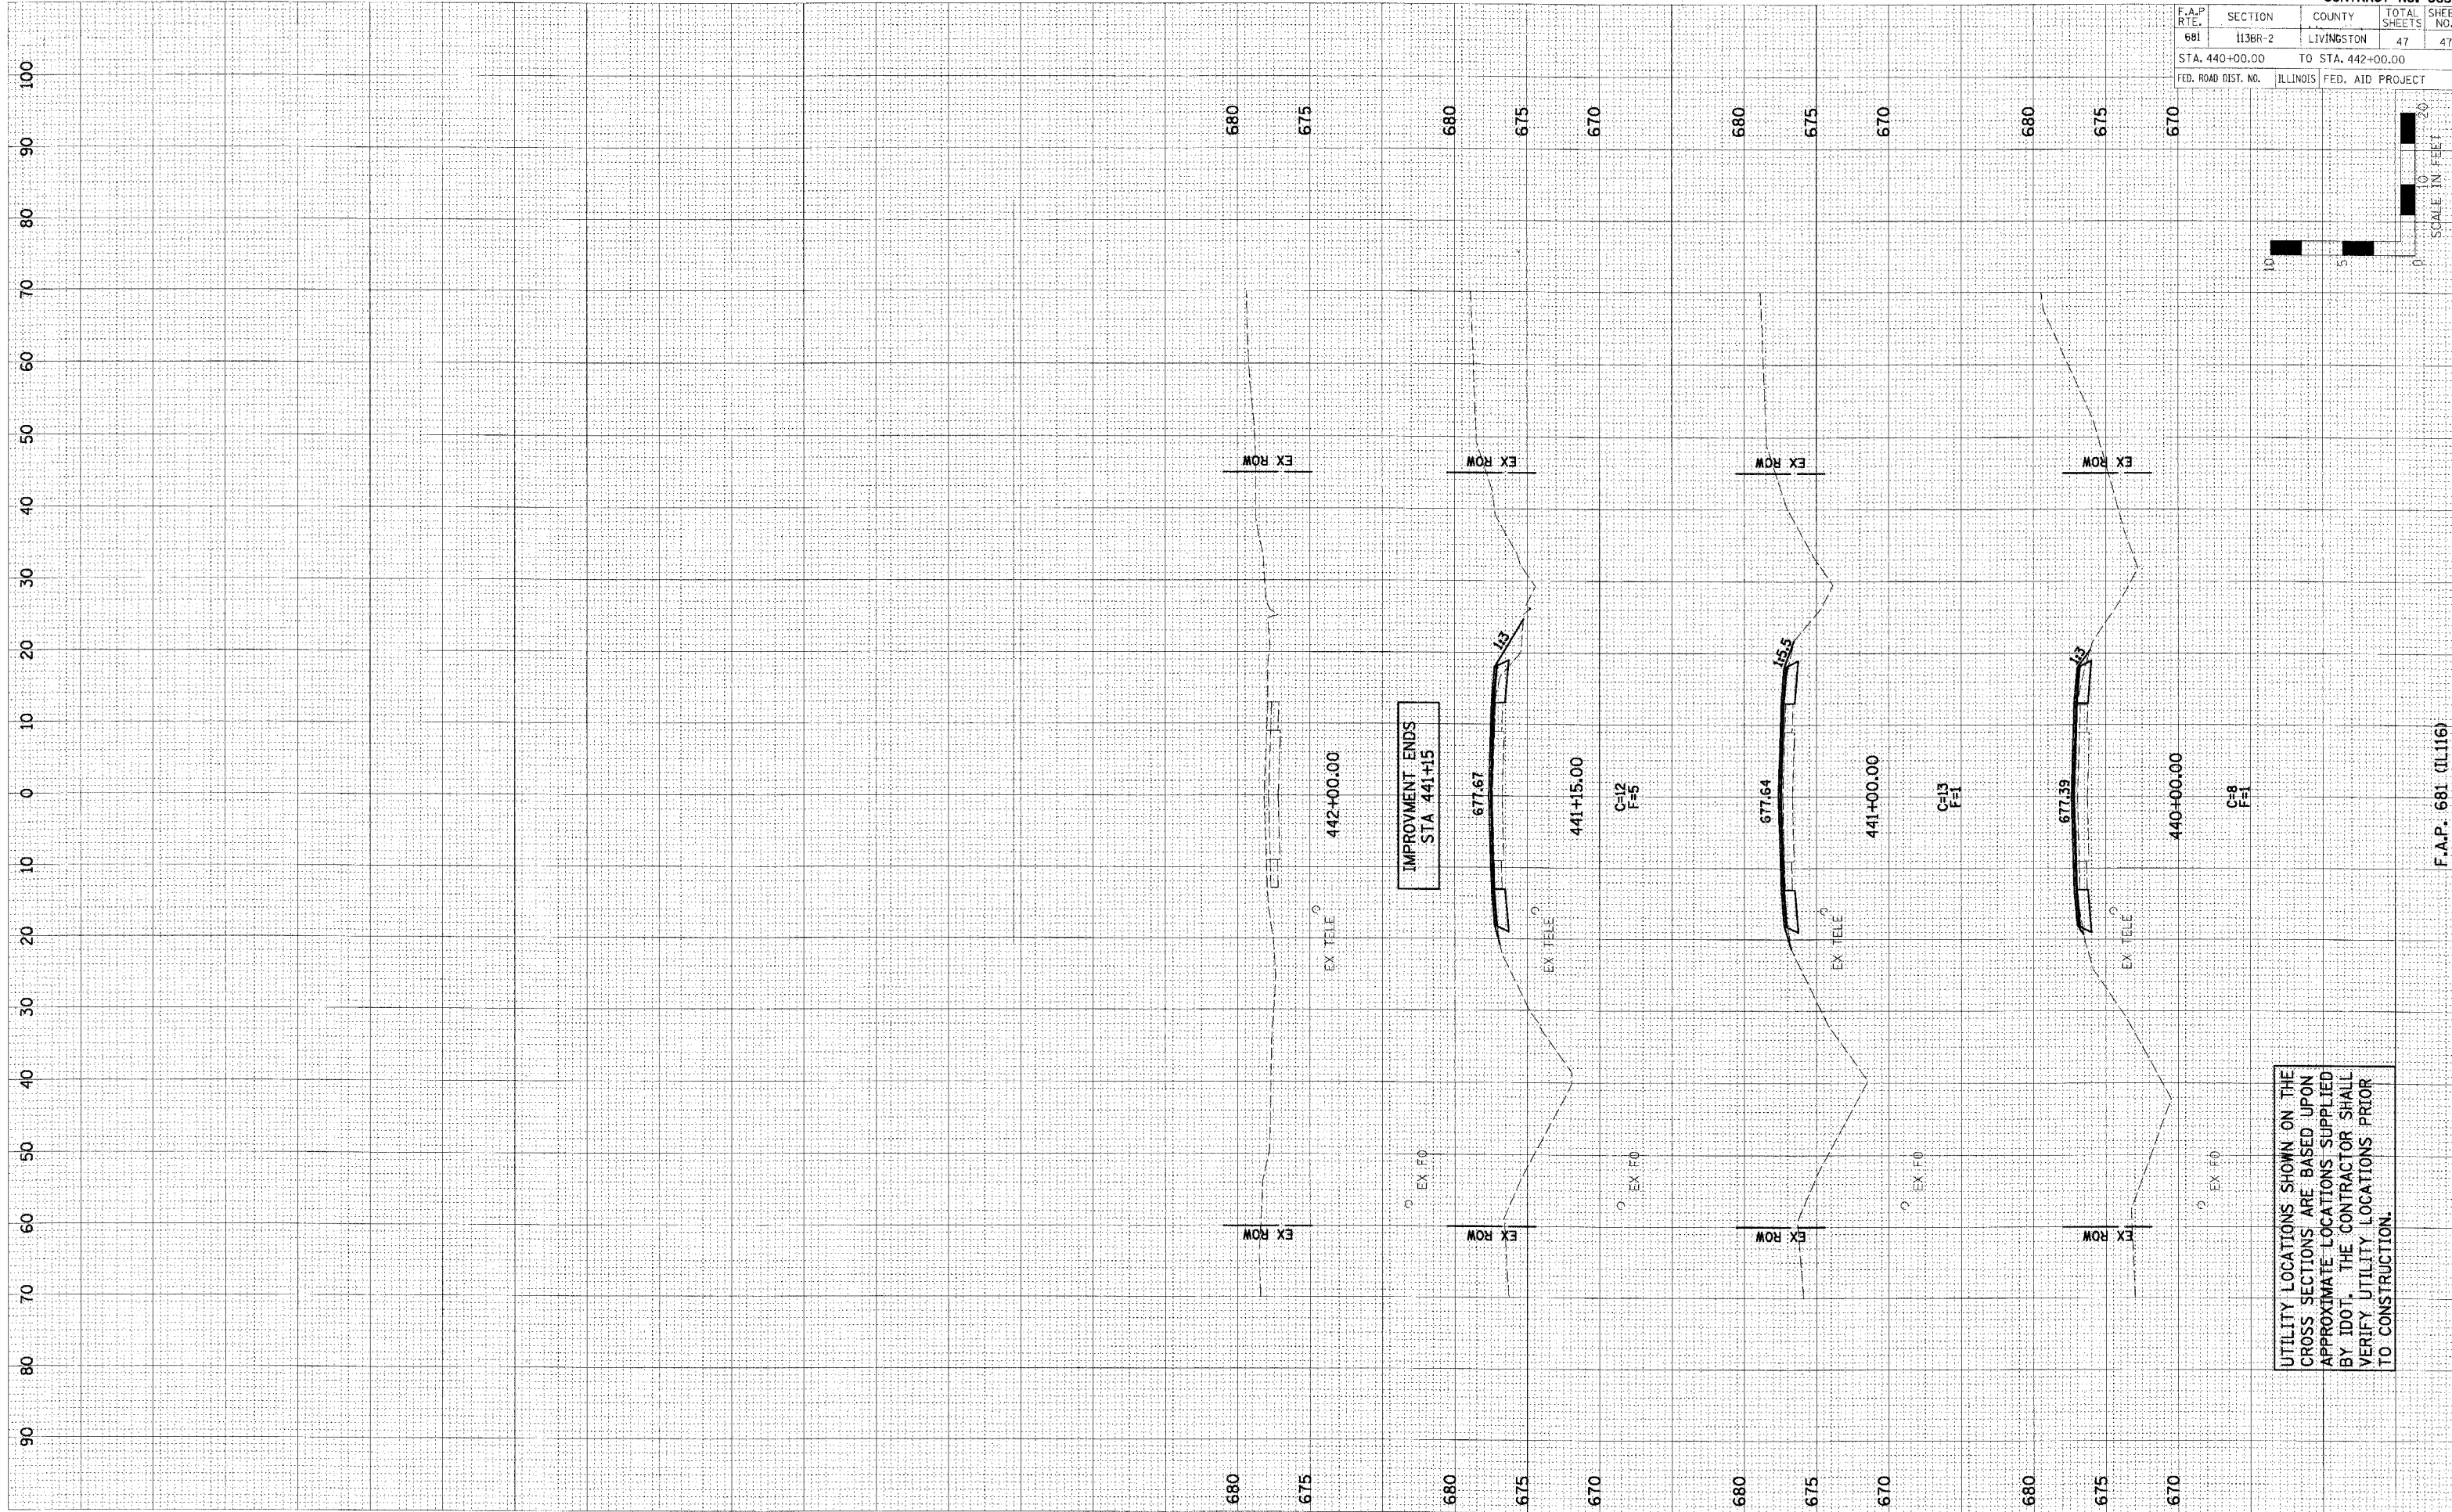

UTILITY LOCATIONS SHOWN ON THE CROSS SECTIONS ARE BASED UPON APPROXIMATE LOCATIONS SUPPLIED BY IDOT. THE CONTRACTOR SHALL VERIFY UTILITY LOCATIONS PRIOR TO CONSTRUCTION.