
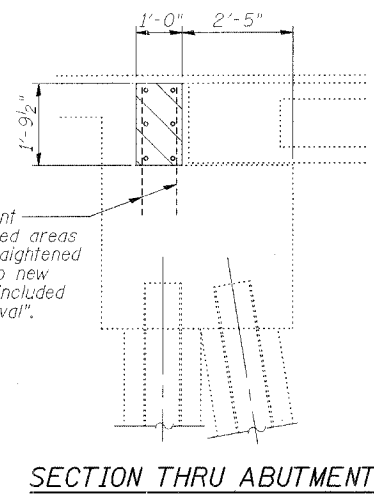
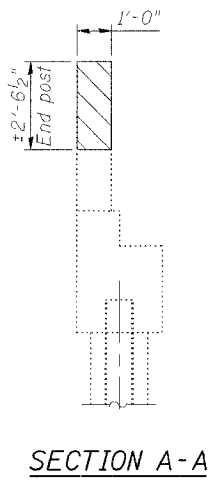




STATE OF ILLINOIS
DEPARTMENT OF TRANSPORTATION

ROUTE NO.	SECTION	COUNTY	TOTAL SHEETS	SHEET NO.	SHEET NO. 11 14 SHEETS
FAP 68	105 BR-1	LIVINGSTON	45	22	
FED. ROAD DIST. NO.		ILLINOIS	FED. AID PROJECT		

Contract #66566

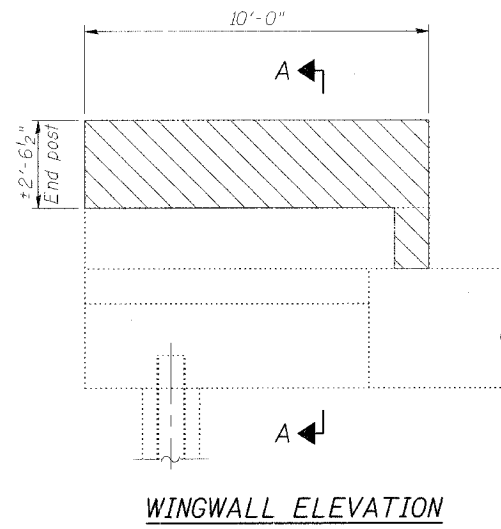

Existing reinforcement extending into removed areas shall be cleaned, straightened and incorporated into new construction. Cost included with "Concrete Removal".

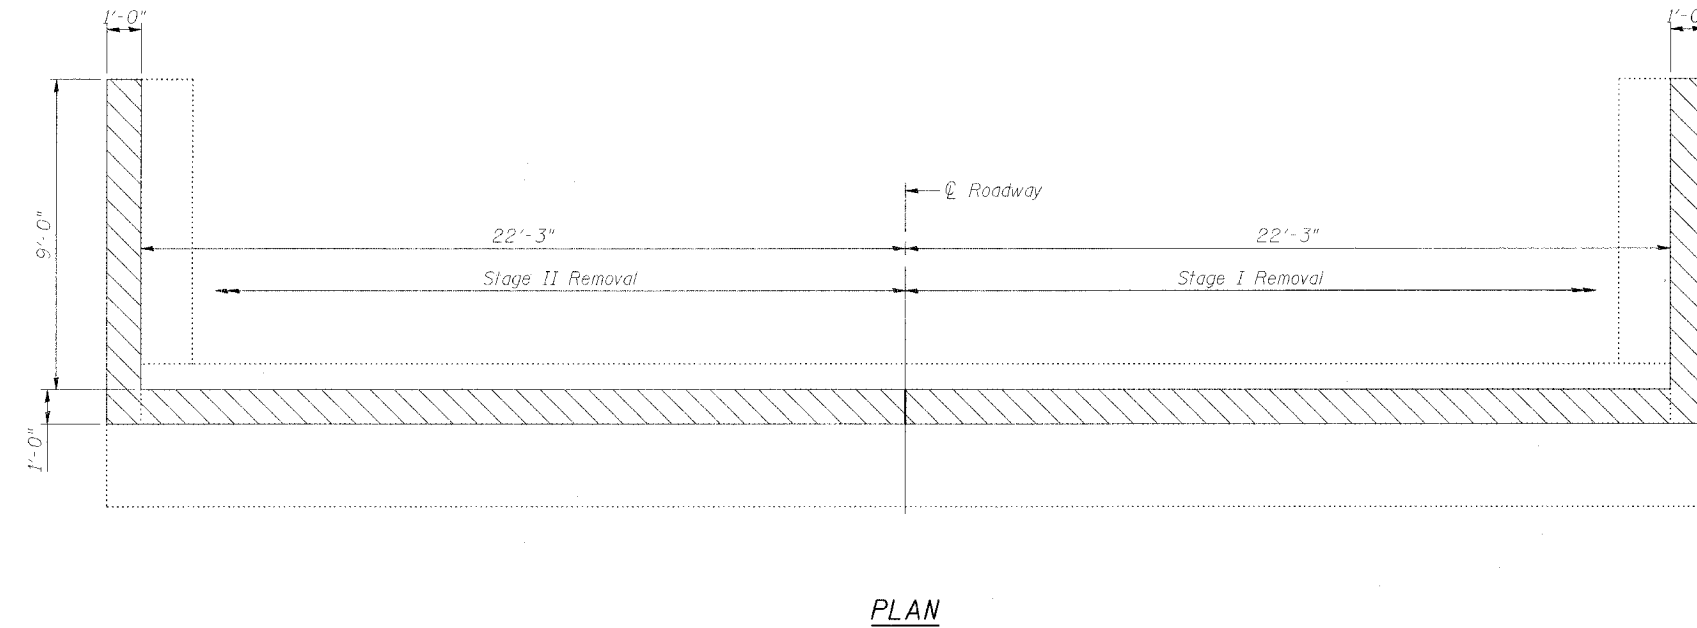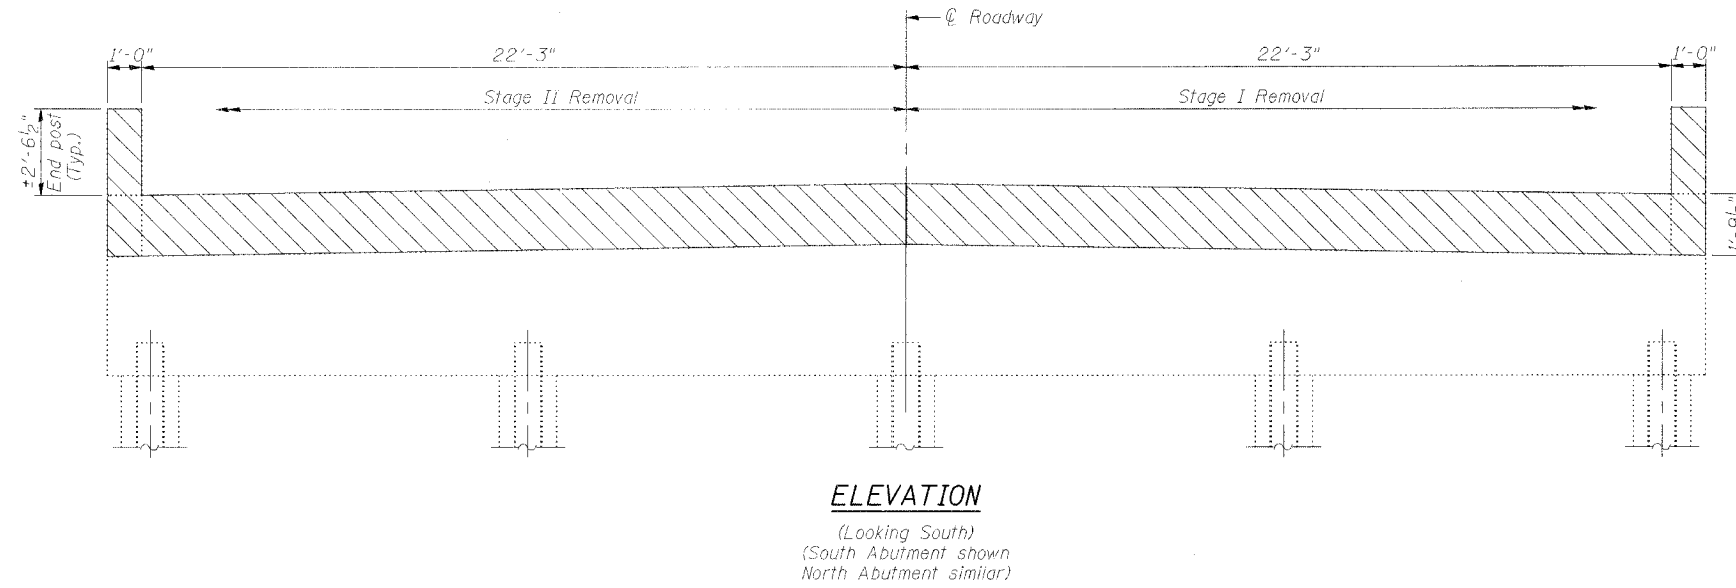

LEGEND
Indicates Concrete Removal

ILLINOIS DEPARTMENT OF TRANSPORTATION
CONCRETE REMOVAL DETAILS

FAP RTE 68 (IL 23) OVER WOLF CREEK
SECTION 105 BR-1
LIVINGSTON COUNTY
STATION 586+62
S.N. 053-0148

SCALE: VERT. HORIZ.
DATE: 9/6/05

DRAWN BY: LANDREY
DESIGNED BY: SANFORD
CHECKED BY: TRELLO

COMPUTER FILE NO.
SN053-0148.REM
PROJECT 03236 WO-11
12/16/05-MML

REVISIONS	
NAME	DATE

GREEN & BRADFORD, INC.
OF SPRINGFIELD
LICENSED PROFESSIONAL ENGINEERS

FILE NAME = I:\03236\wo-11\dr-awing\gs_sno53-0148_SNO53-0148.REM.dgn
PLOT SCALE = 1/8"=1'-0"
PLOT DATE = 12/16/2005
PLOT TIME = 10:46:05 AM
OPERATOR = michellel