


F.A.P. RTE.	SECTION	COUNTY	TOTAL SHEETS	SHEET NO.
68	105 BR-1	LIVINGSTON	45	36
STA. 579+00.00		TO STA. 580+00.00		
FED. ROAD DIST. NO.		ILLINOIS	FED. AID PROJECT	

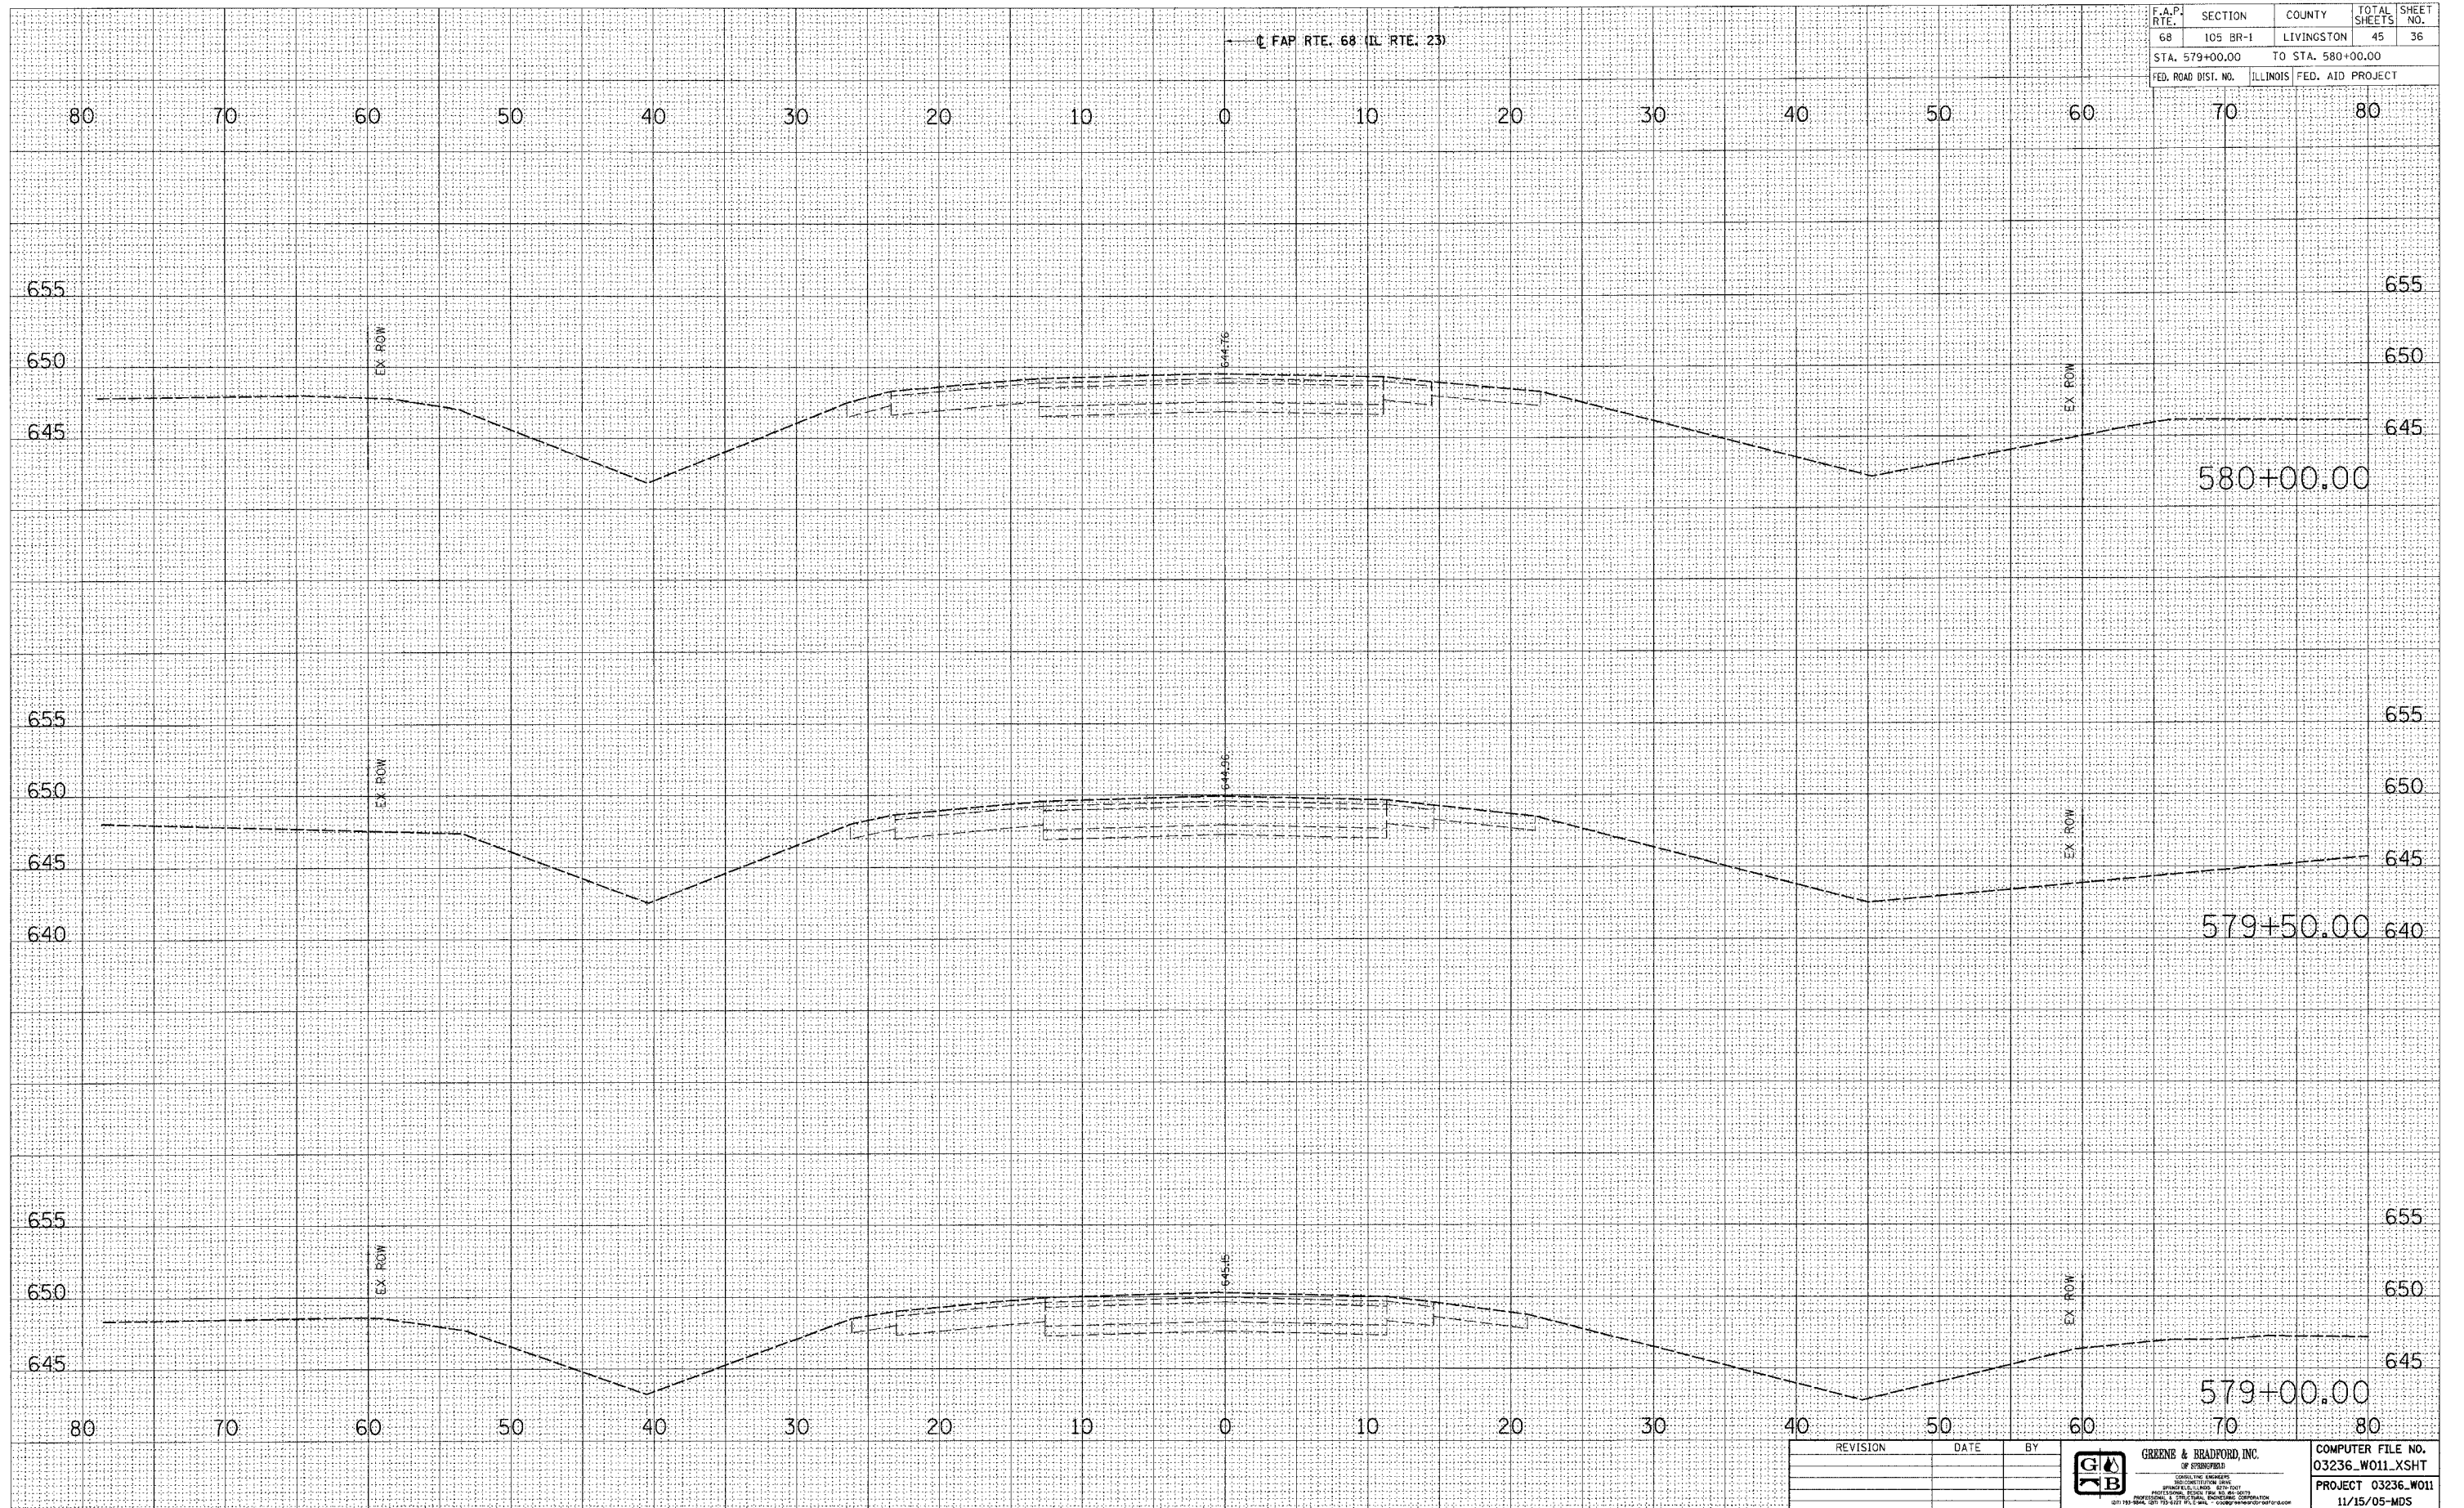

FINAL SURVEY	DATE
REVISIONS	BY
PLOTTED	
NOTE BOOK	
AREAS CHECKED	
NO.	

ORIGINAL SURVEY	DATE
REVISIONS	BY
PLOTTED	
NOTE BOOK	
AREAS CHECKED	
NO.	

PLOT DATE = 12/27/2005
 PLOT SCALE = 5/8" = 1' / IN.
 REFERENCE = REF.
 OPERATOR = mjh@mls1

REVISION	DATE	BY



GREENE & BRADFORD, INC.
 OF SPRINGFIELD

COMPUTER FILE NO.
 03236_W011_XSHT
 PROJECT 03236.W011
 11/15/05-MDS

CROSS SECTIONS - MAINLINE