

STATE BANK OF GRAYMONT TRUST
N 1/2, NE 1/4, SEC 26, T.19N, R.3E, 3rd PM

P.I. STA. 116+29.37
Δ = 0° 01' 57.53" (LT)
NO CURVE
N. 1244937.0293
E. 847518.8081


P.I. STA. 121+00.02
Δ = 0° 13' 43.84" (LT)
NO CURVE
N. 1245407.6340
E. 847525.8551

NANCY J. & DAVID C. ERICKSON
SE 1/4, SEC 23, T.19N, R.3E, 3rd PM

C.H.	SECTION	COUNTY	TOTAL SHEETS	SH. N.
5	85-00043-00-RS	DEWITT	79	
STA. 113+00		TO STA. 128+00		
FED. ROAD DIST. NO.		ILLINOIS	FED. AID PROJECT	
CONTRACT No. 91316				

MATCH LINE STA. 113+00

MATCH LINE STA. 128+00

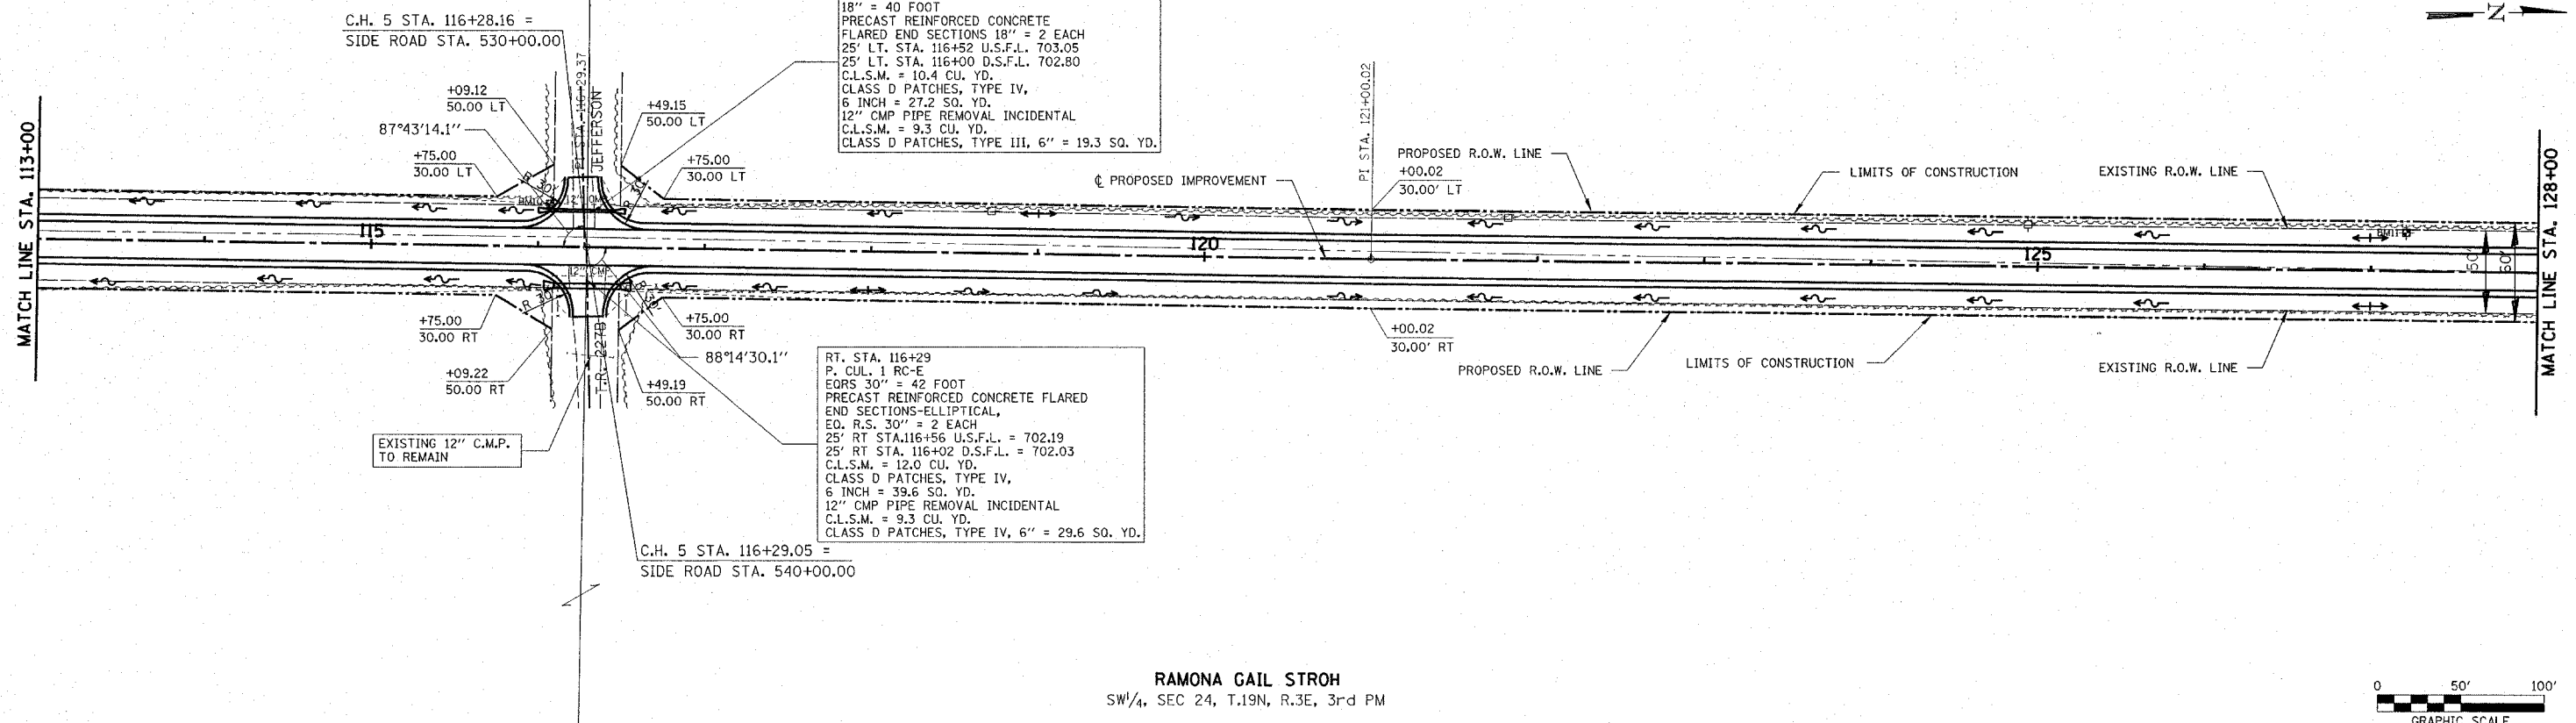

RAMONA GAIL STROH
SW 1/4, SEC 24, T.19N, R.3E, 3rd PM

