


NOTE BOOK TEMPLATE AREAS CHECKED

NOTE BOOK TEMPLATE AREAS CHECKED

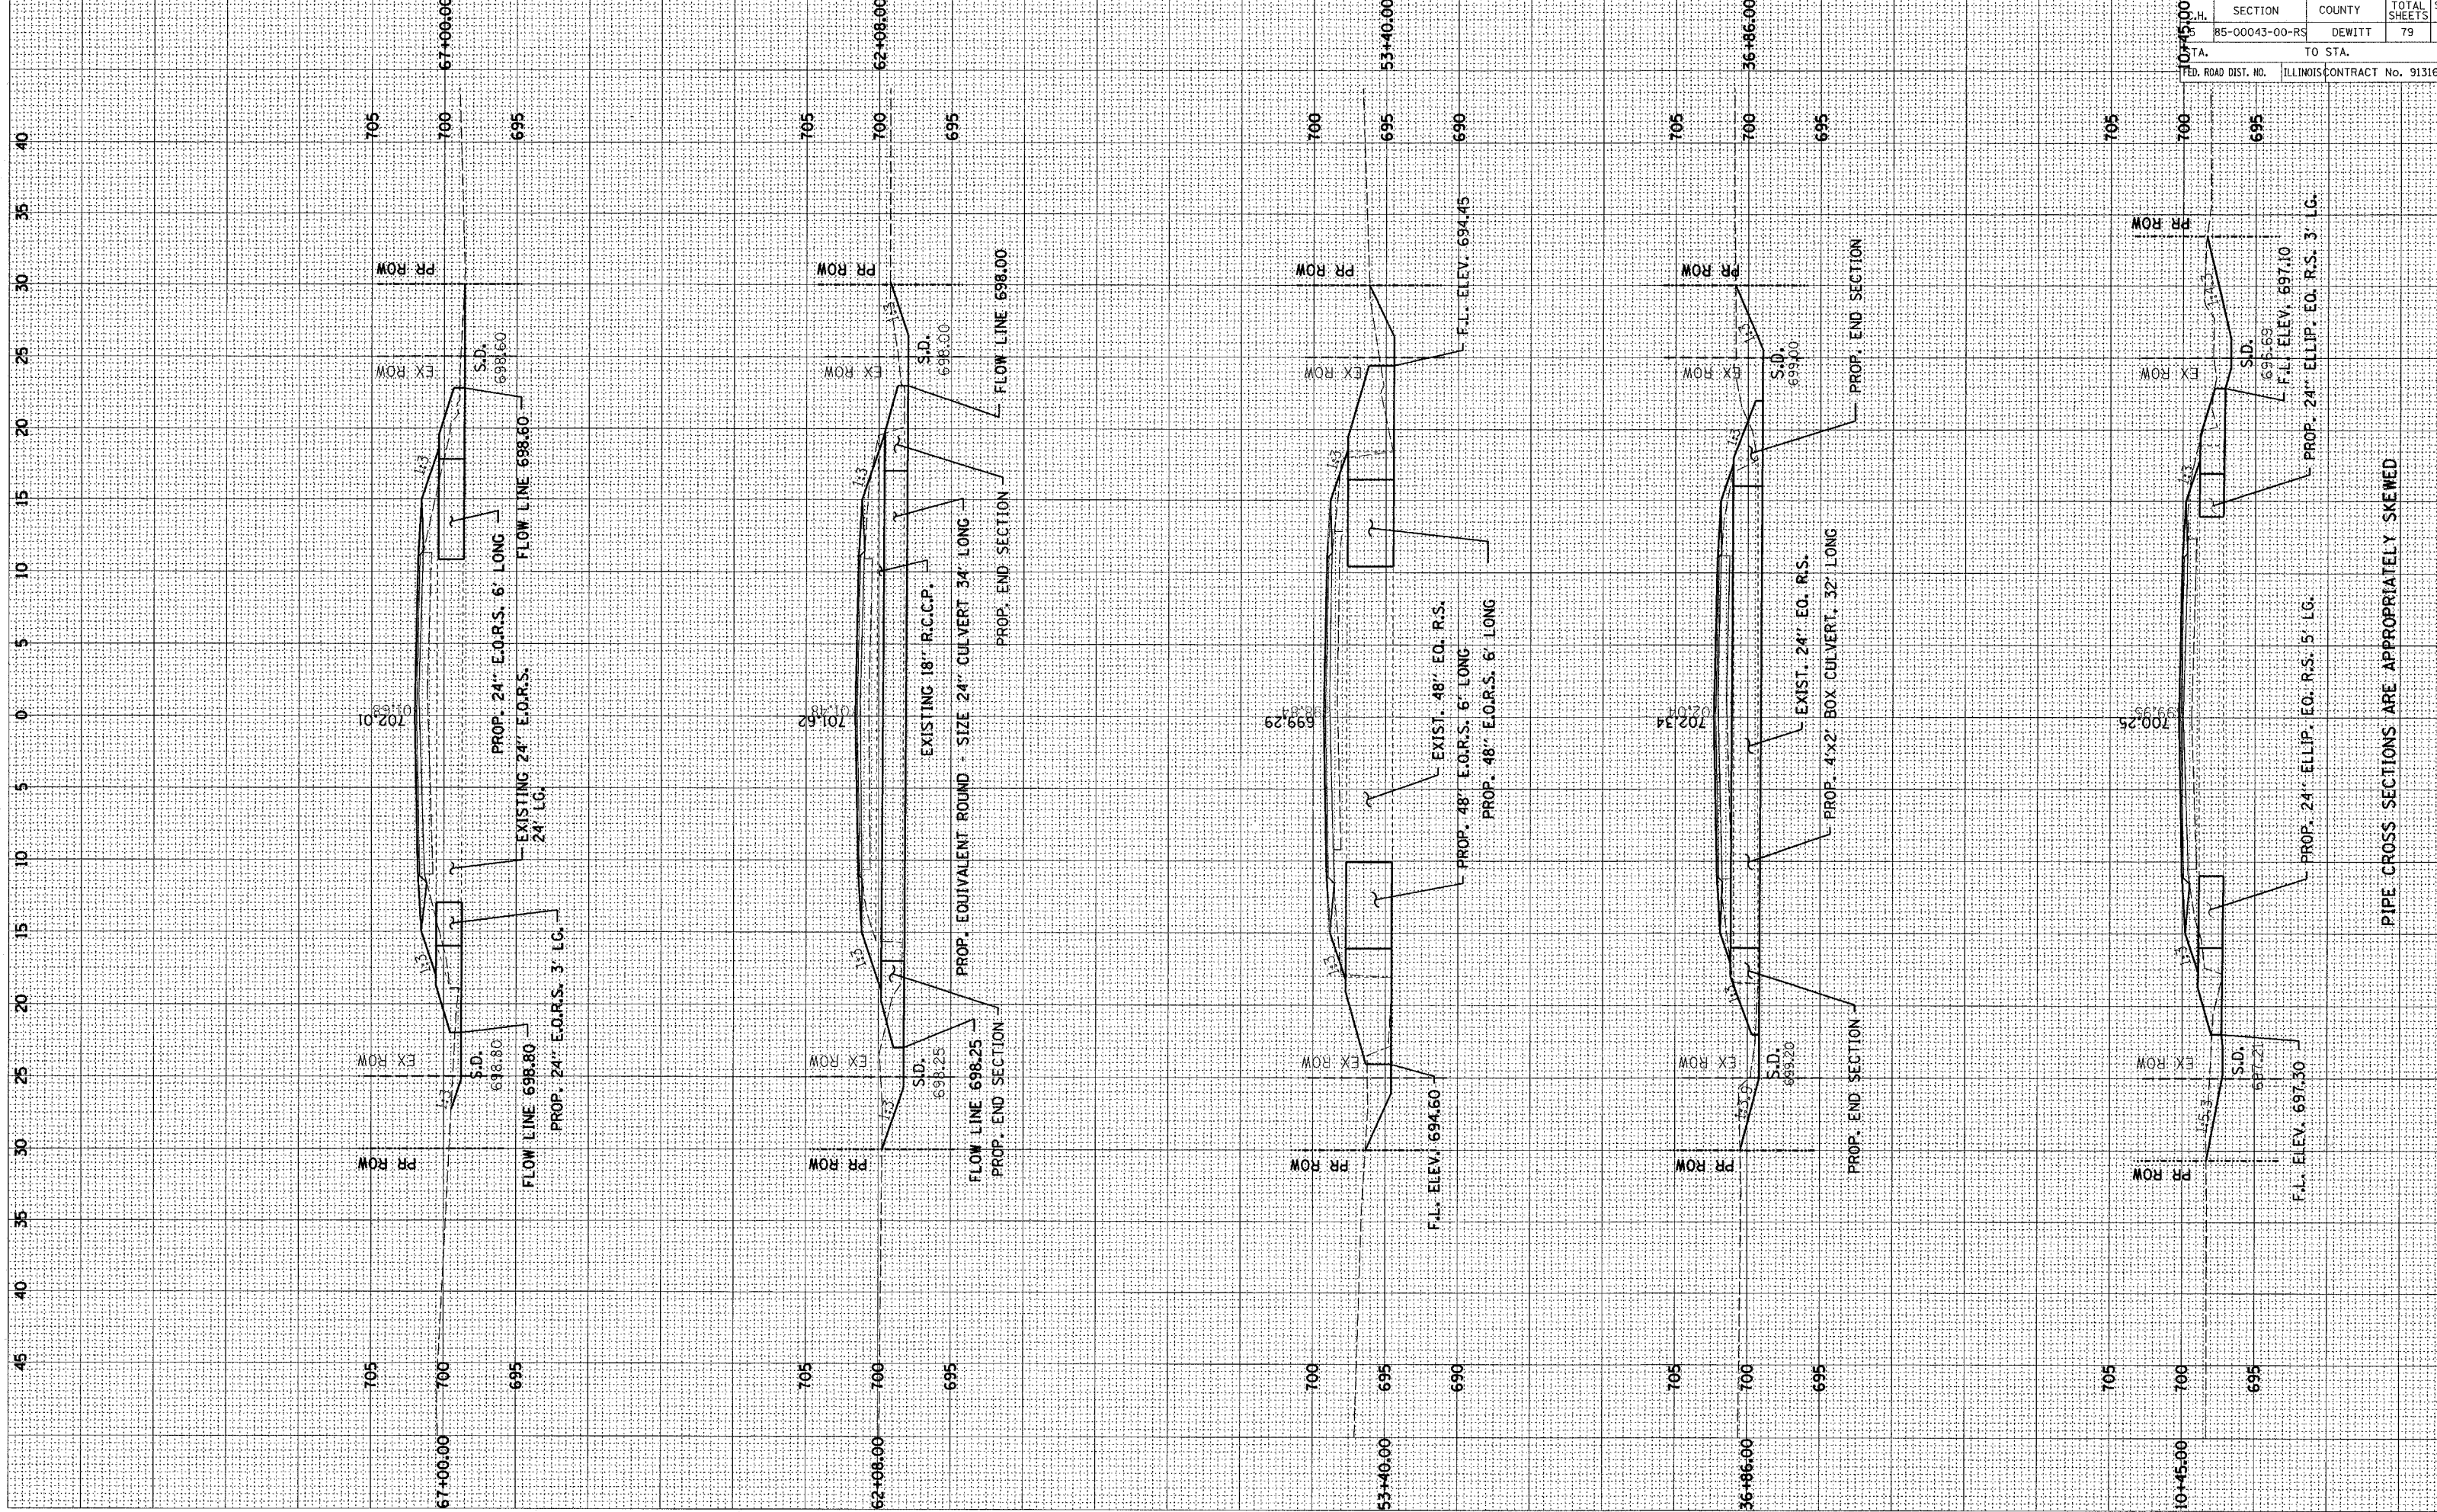

SECTION	COUNTY	TOTAL SHEETS	SHEET NO.
R5-00043-00-RS	DEWITT	79	4

TO STA. 0+45.00  
FED. ROAD DIST. NO. ILLINOIS CONTRACT No. 91316

PIPE CROSS SECTIONS ARE APPROPRIATELY SKEWED