


NOTE BOOK
NO. _____
TEMPLATE
AREAS CHECKED

NOTE BOOK
NO. _____
TEMPLATE
AREAS CHECKED

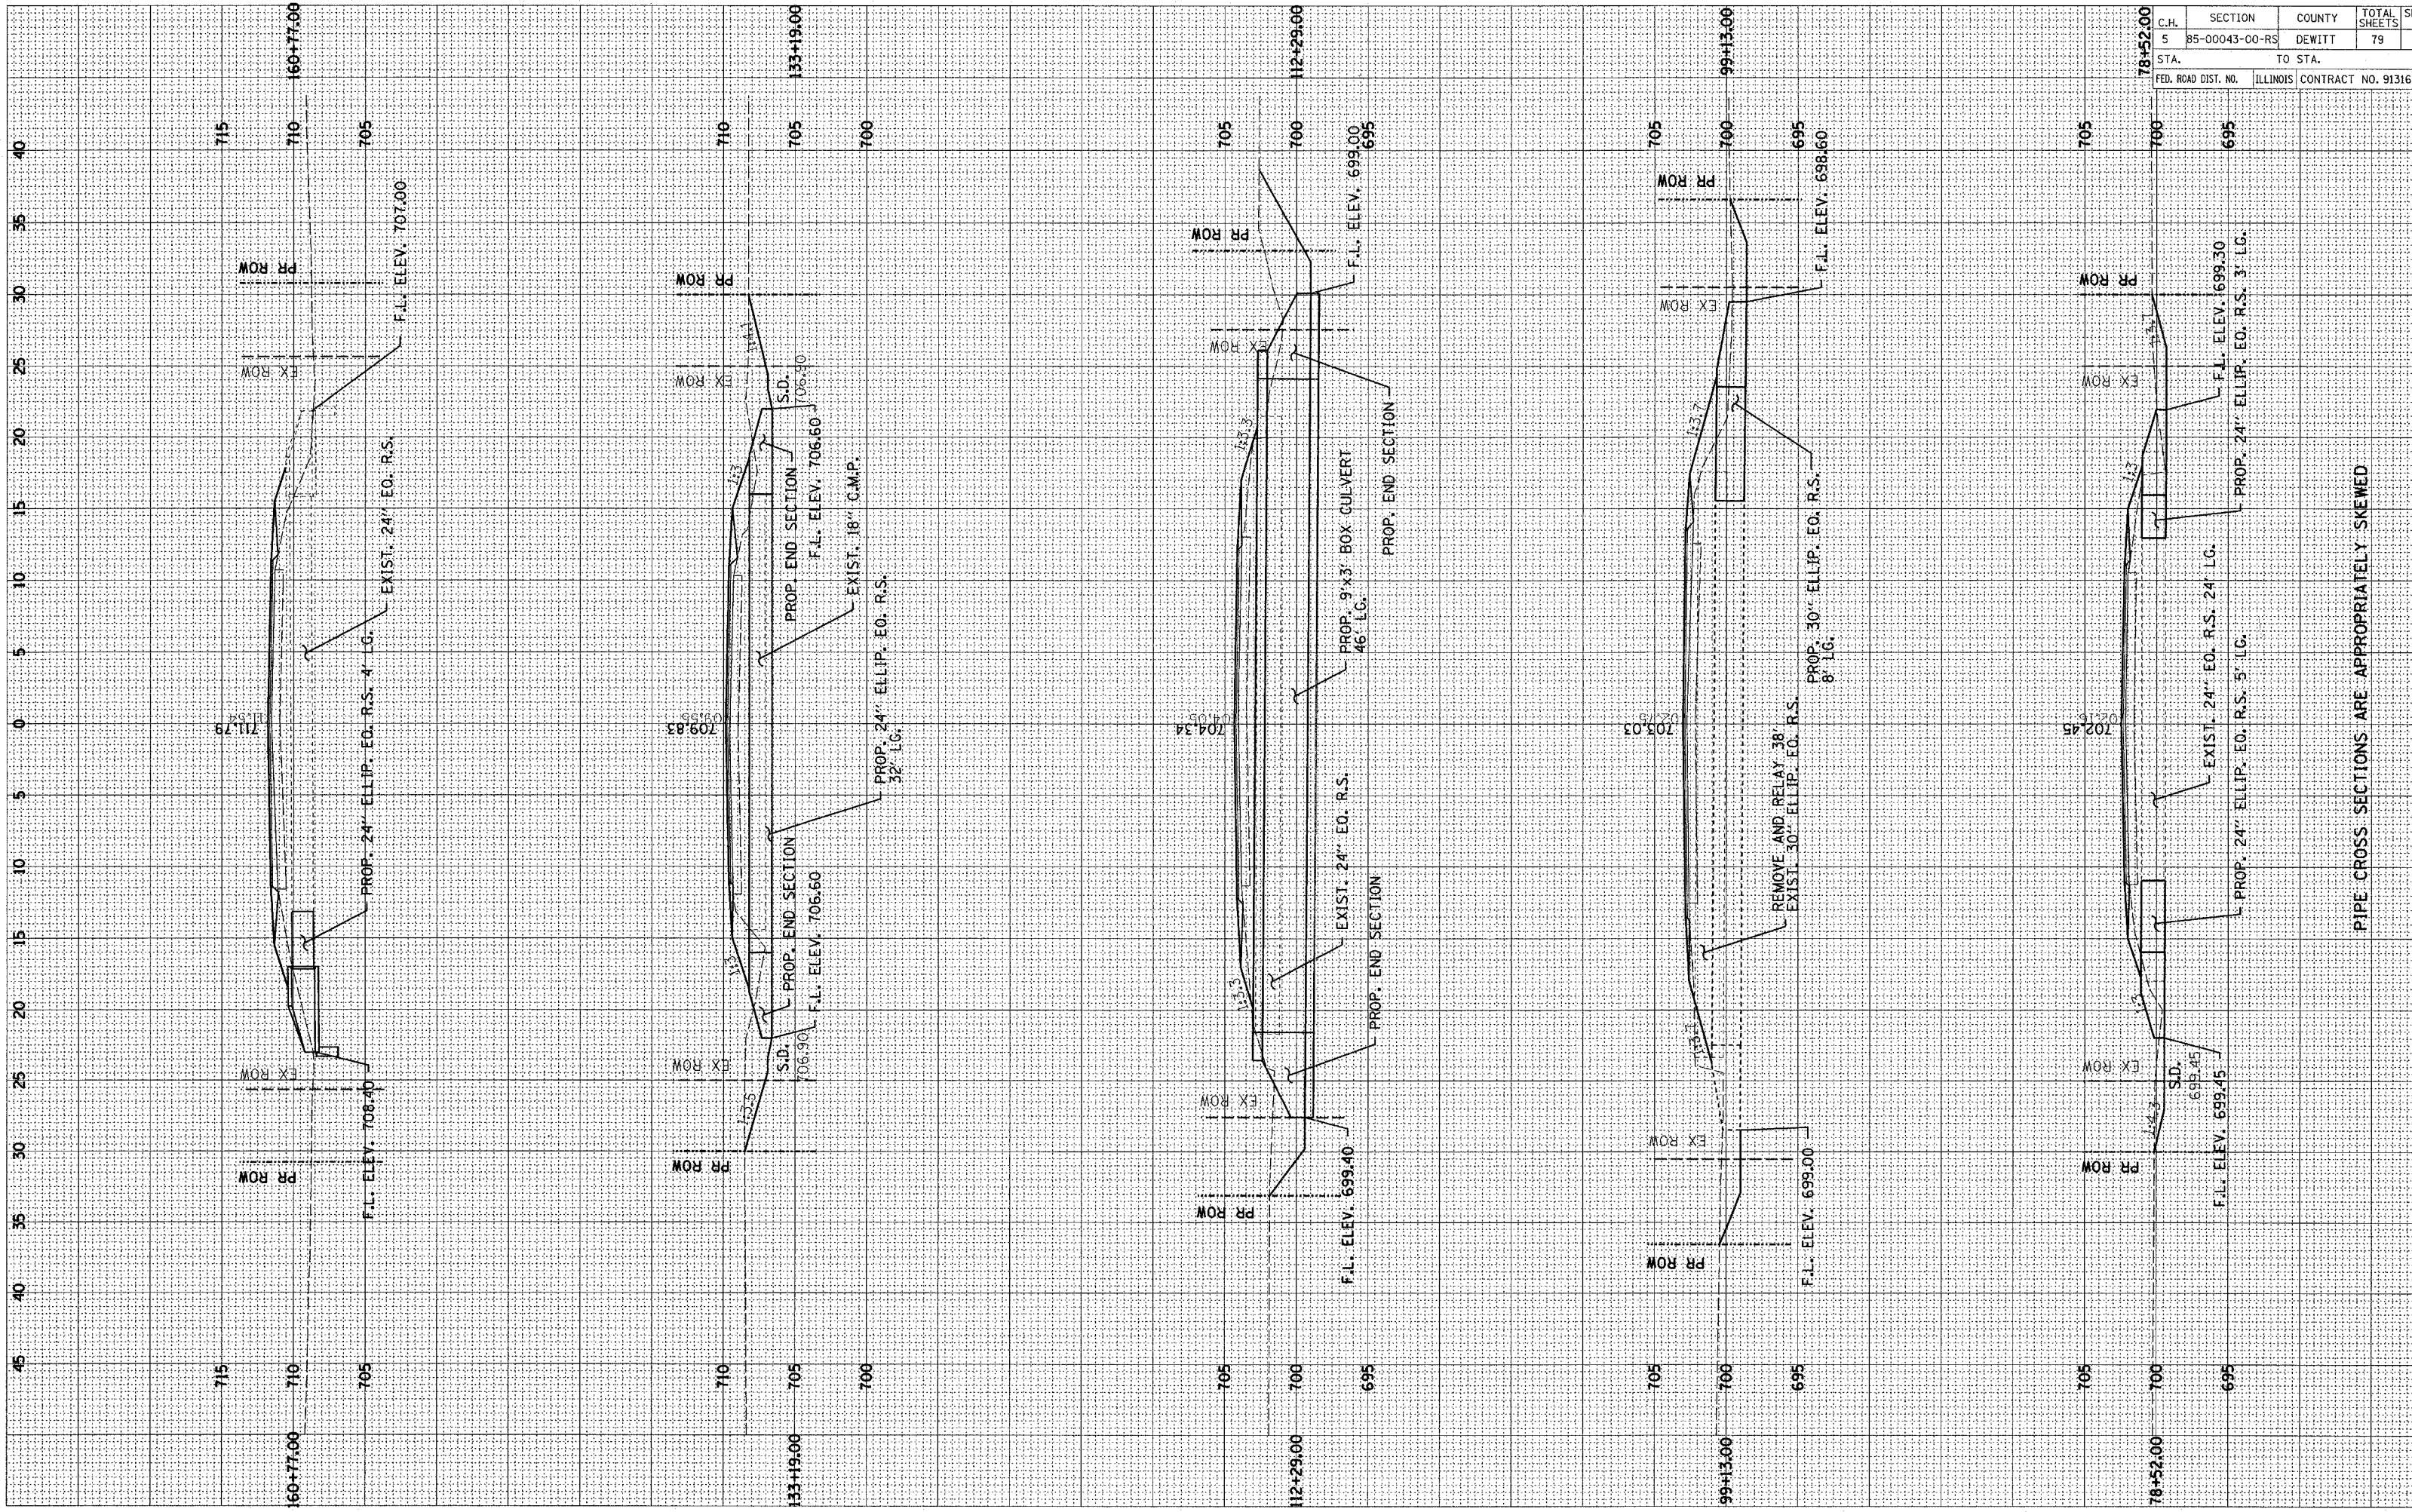

C.H.	SECTION	COUNTY	TOTAL SHEETS	SHE NO.
5	85-00043-00-RS	DEWITT	79	41

STA. _____ TO STA. _____
FED. ROAD DIST. NO. _____ ILLINOIS CONTRACT NO. 91316

PIPE CROSS SECTIONS ARE APPROPRIATELY SKEWED