


NOTE BOOK TEMPLATE
NO. _____
AREAS CHECKED _____

NOTE BOOK TEMPLATE
NO. _____
AREAS CHECKED _____

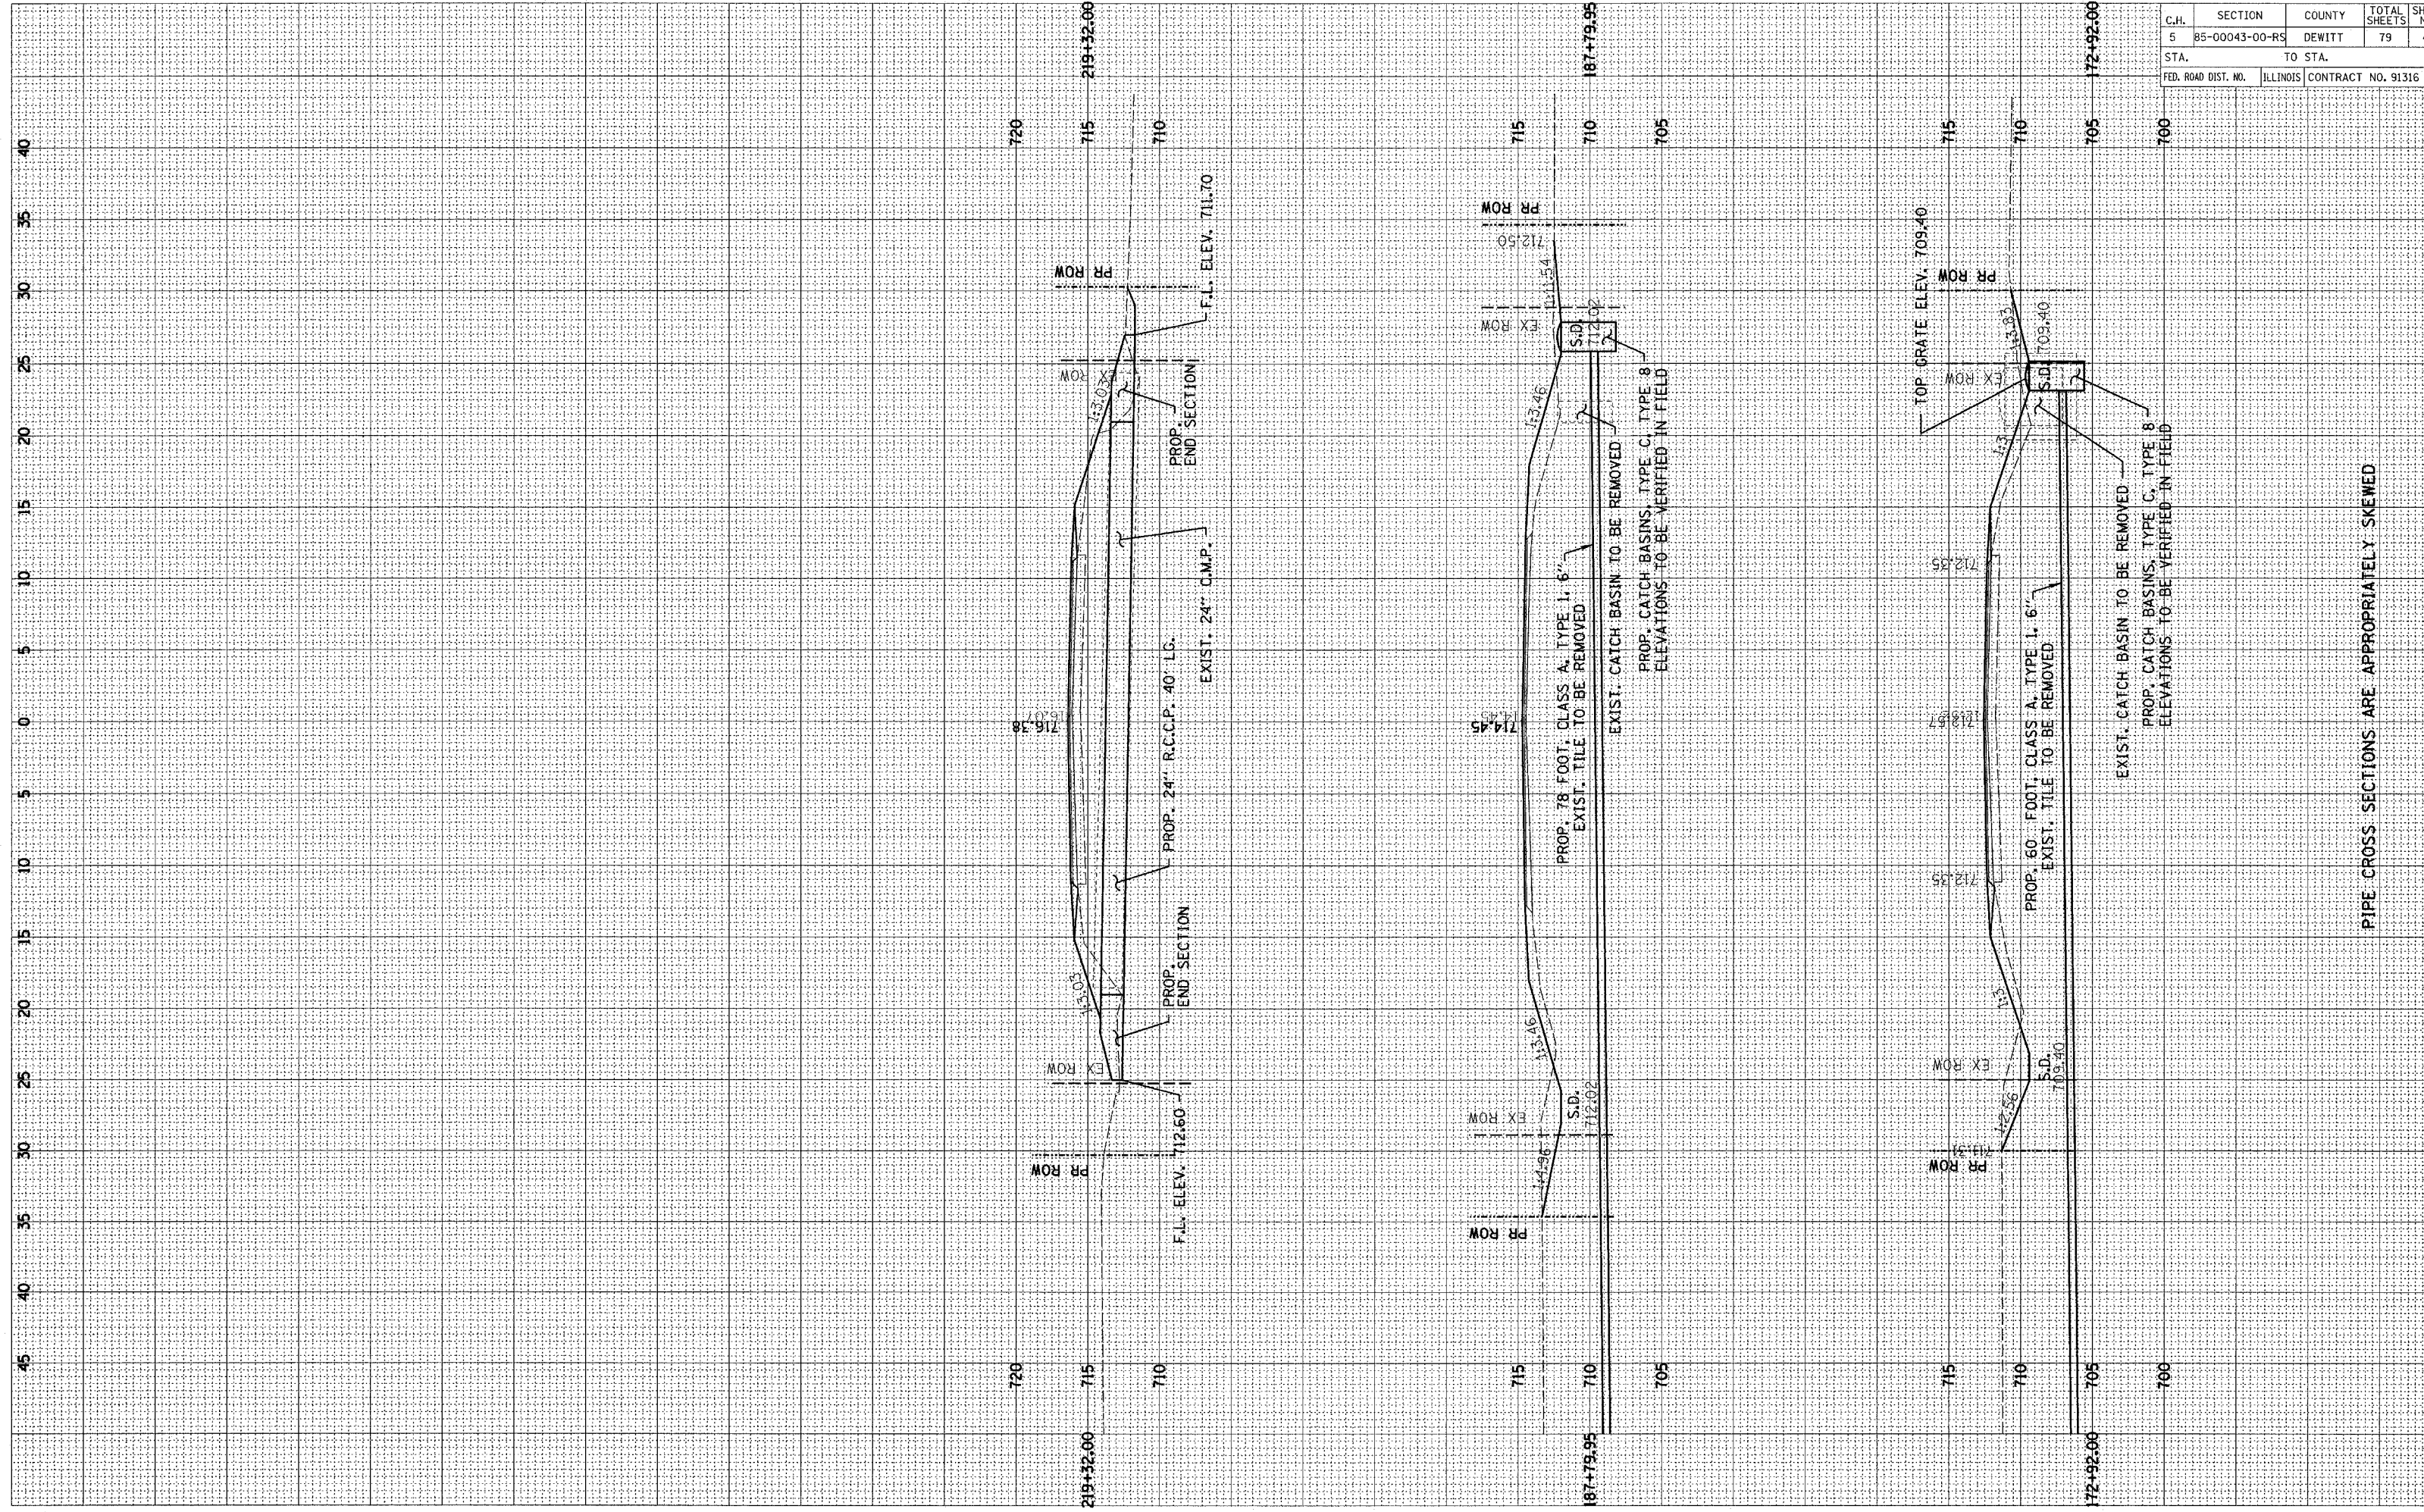

C.H.	SECTION	COUNTY	TOTAL SHEETS	SHEET NO.
5	85-00043-00-RS	DEWITT	79	42
STA.		TO STA.		
FED. ROAD DIST. NO.		ILLINOIS	CONTRACT NO. 91316	

PIPE CROSS SECTIONS ARE APPROPRIATELY SKEWED