


C.H.	SECTION	COUNTY	TOTAL SHEETS	SH. NO.
20	99-00146-00-PV	VERMILION	79	
STA.		TO STA.		
FED. ROAD DIST. NO.		ILLINOIS	CONTRACT NO. 91316	

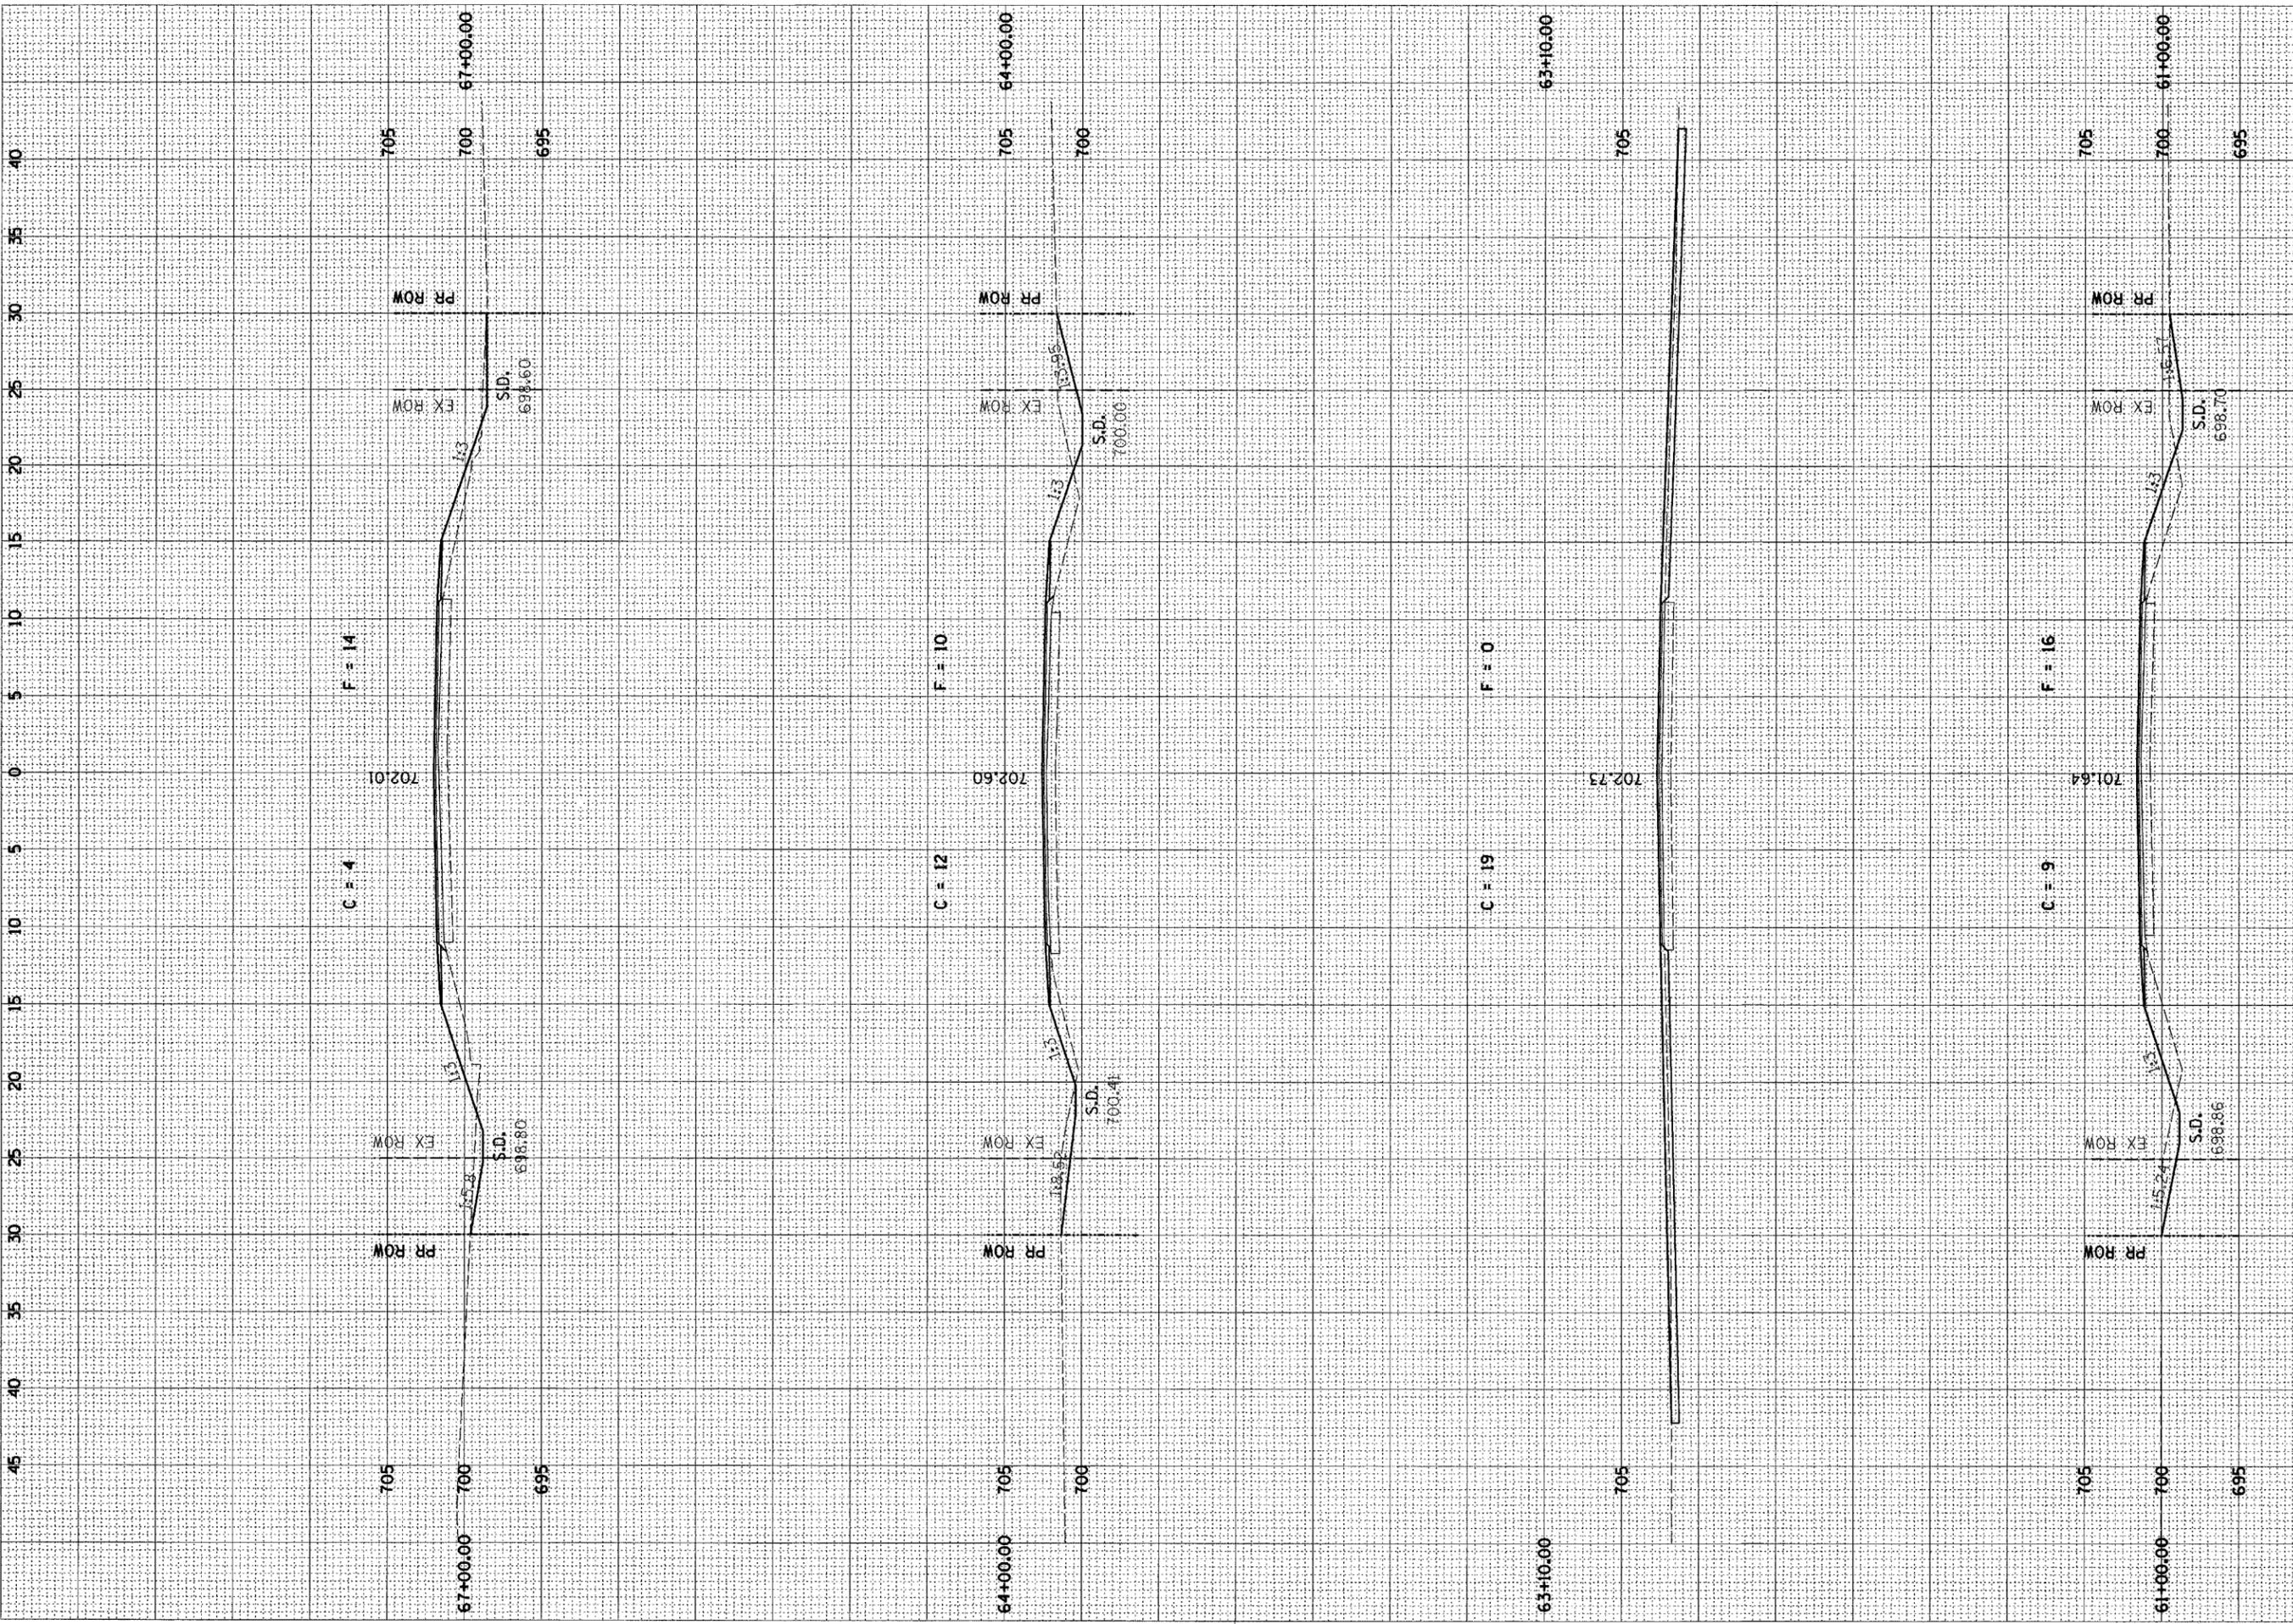

NO. AREAS CHECKED

NO. AREAS CHECKED