


NO. AREAS CHECKED

NO. AREAS CHECKED

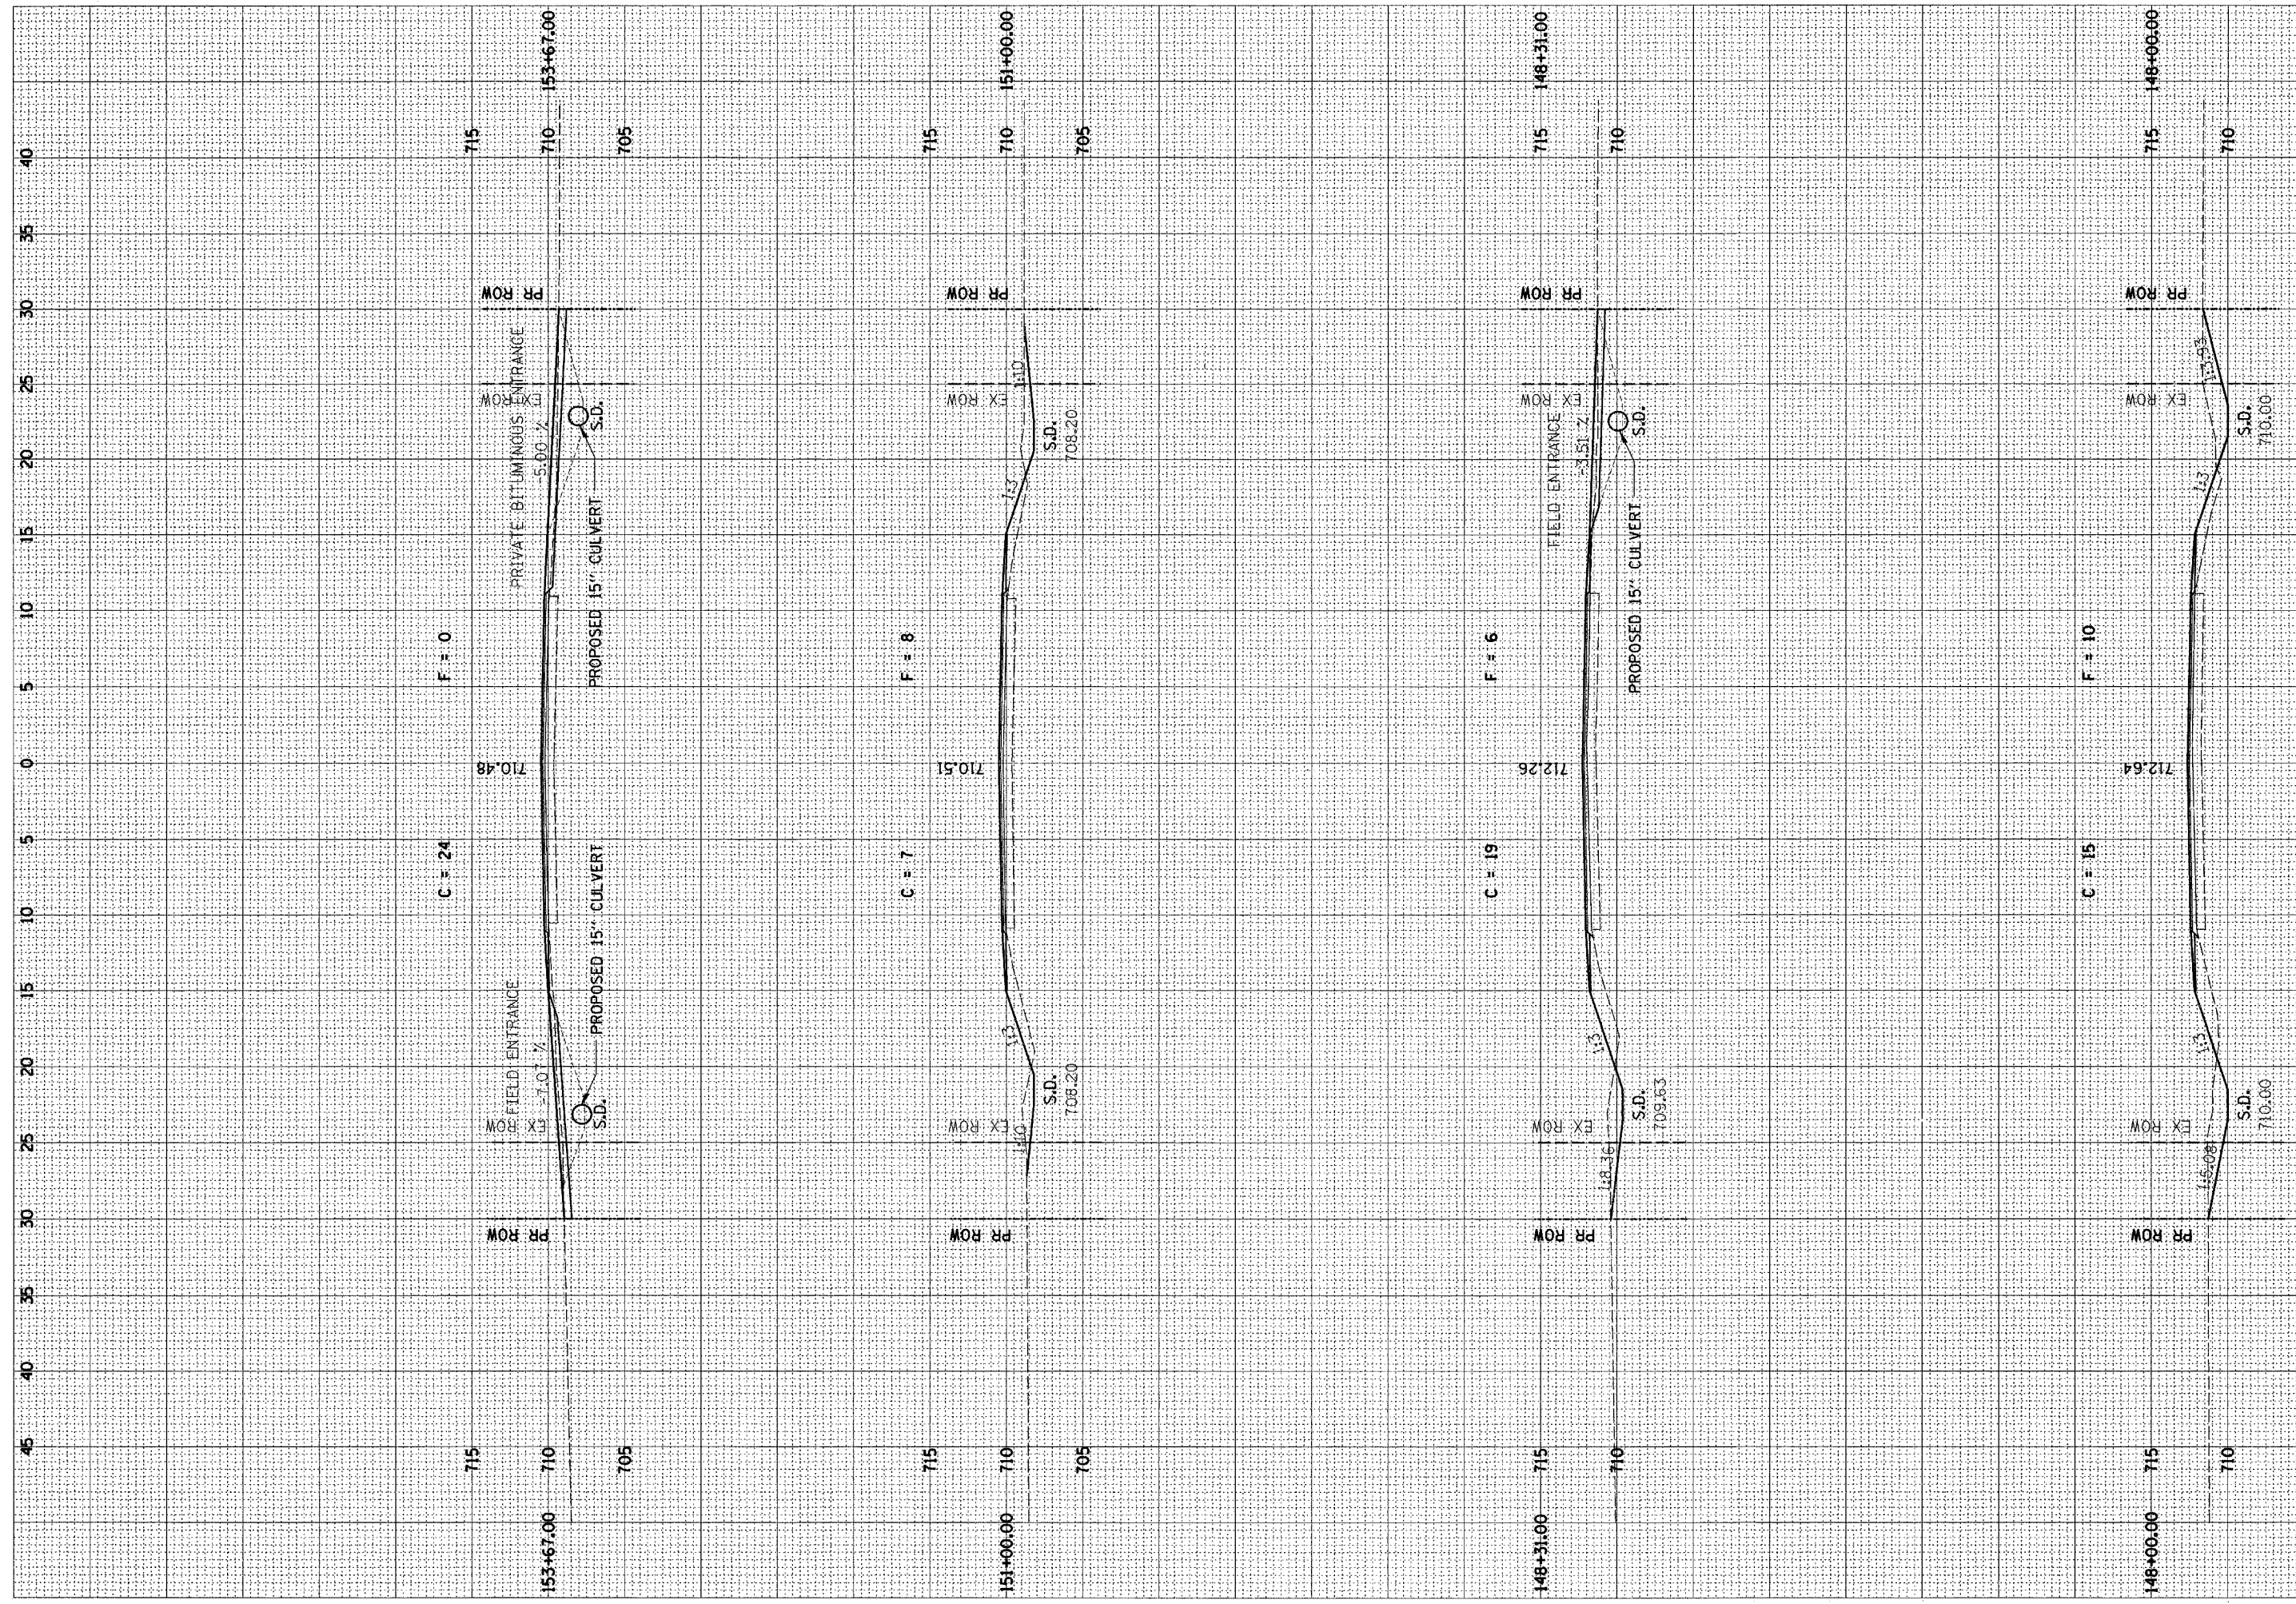

C.H.	SECTION	COUNTY	TOTAL SHEETS	SH. N.
20	99-00146-00-PV	VERMILION	79	

STA. TO STA. FED. ROAD DIST. NO. ILLINOIS CONTRACT NO. 91316