


NO. AREAS CHECKED AREAS CHECKED

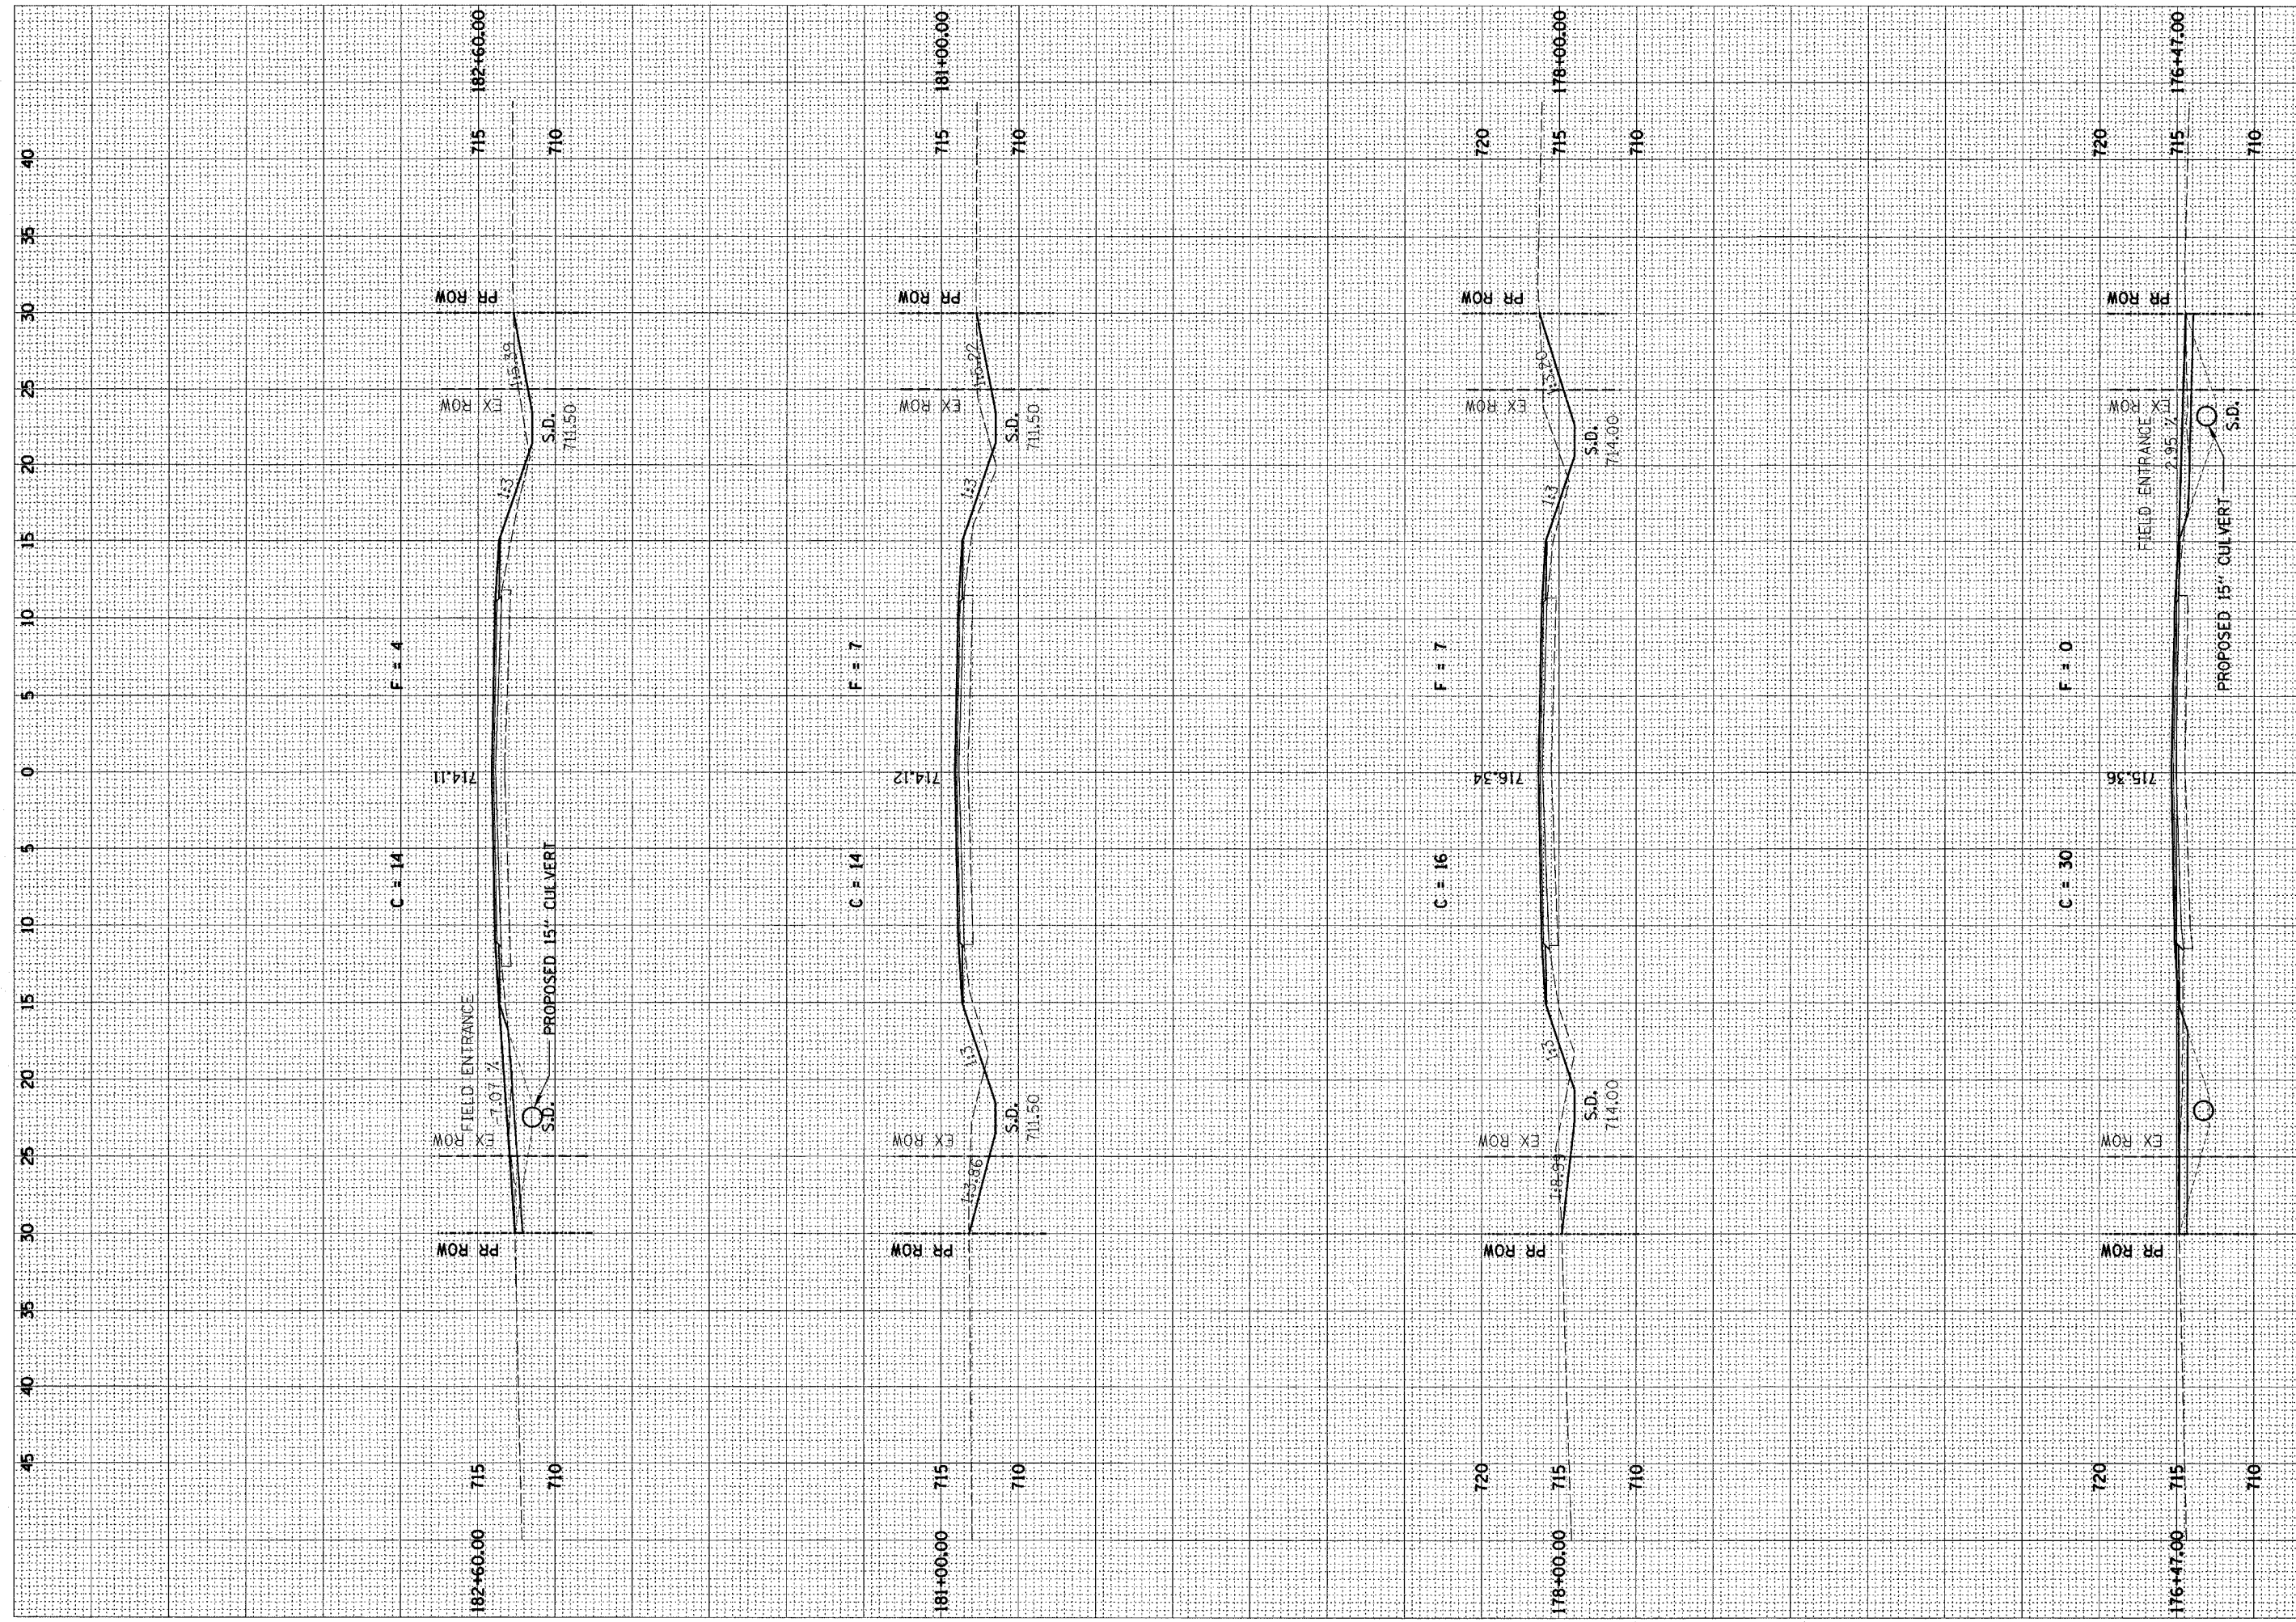

C.H.	SECTION	COUNTY	TOTAL SHEETS	SH. NO.
20	99-00146-00-PV	VERMILION	79	

STA. TO STA.  
FED. ROAD DIST. NO. ILLINOIS CONTRACT NO. 91316