


NOTE BOOK TEMPLATE
AREAS CHECKED
NO.

NOTE BOOK TEMPLATE
AREAS CHECKED
NO.

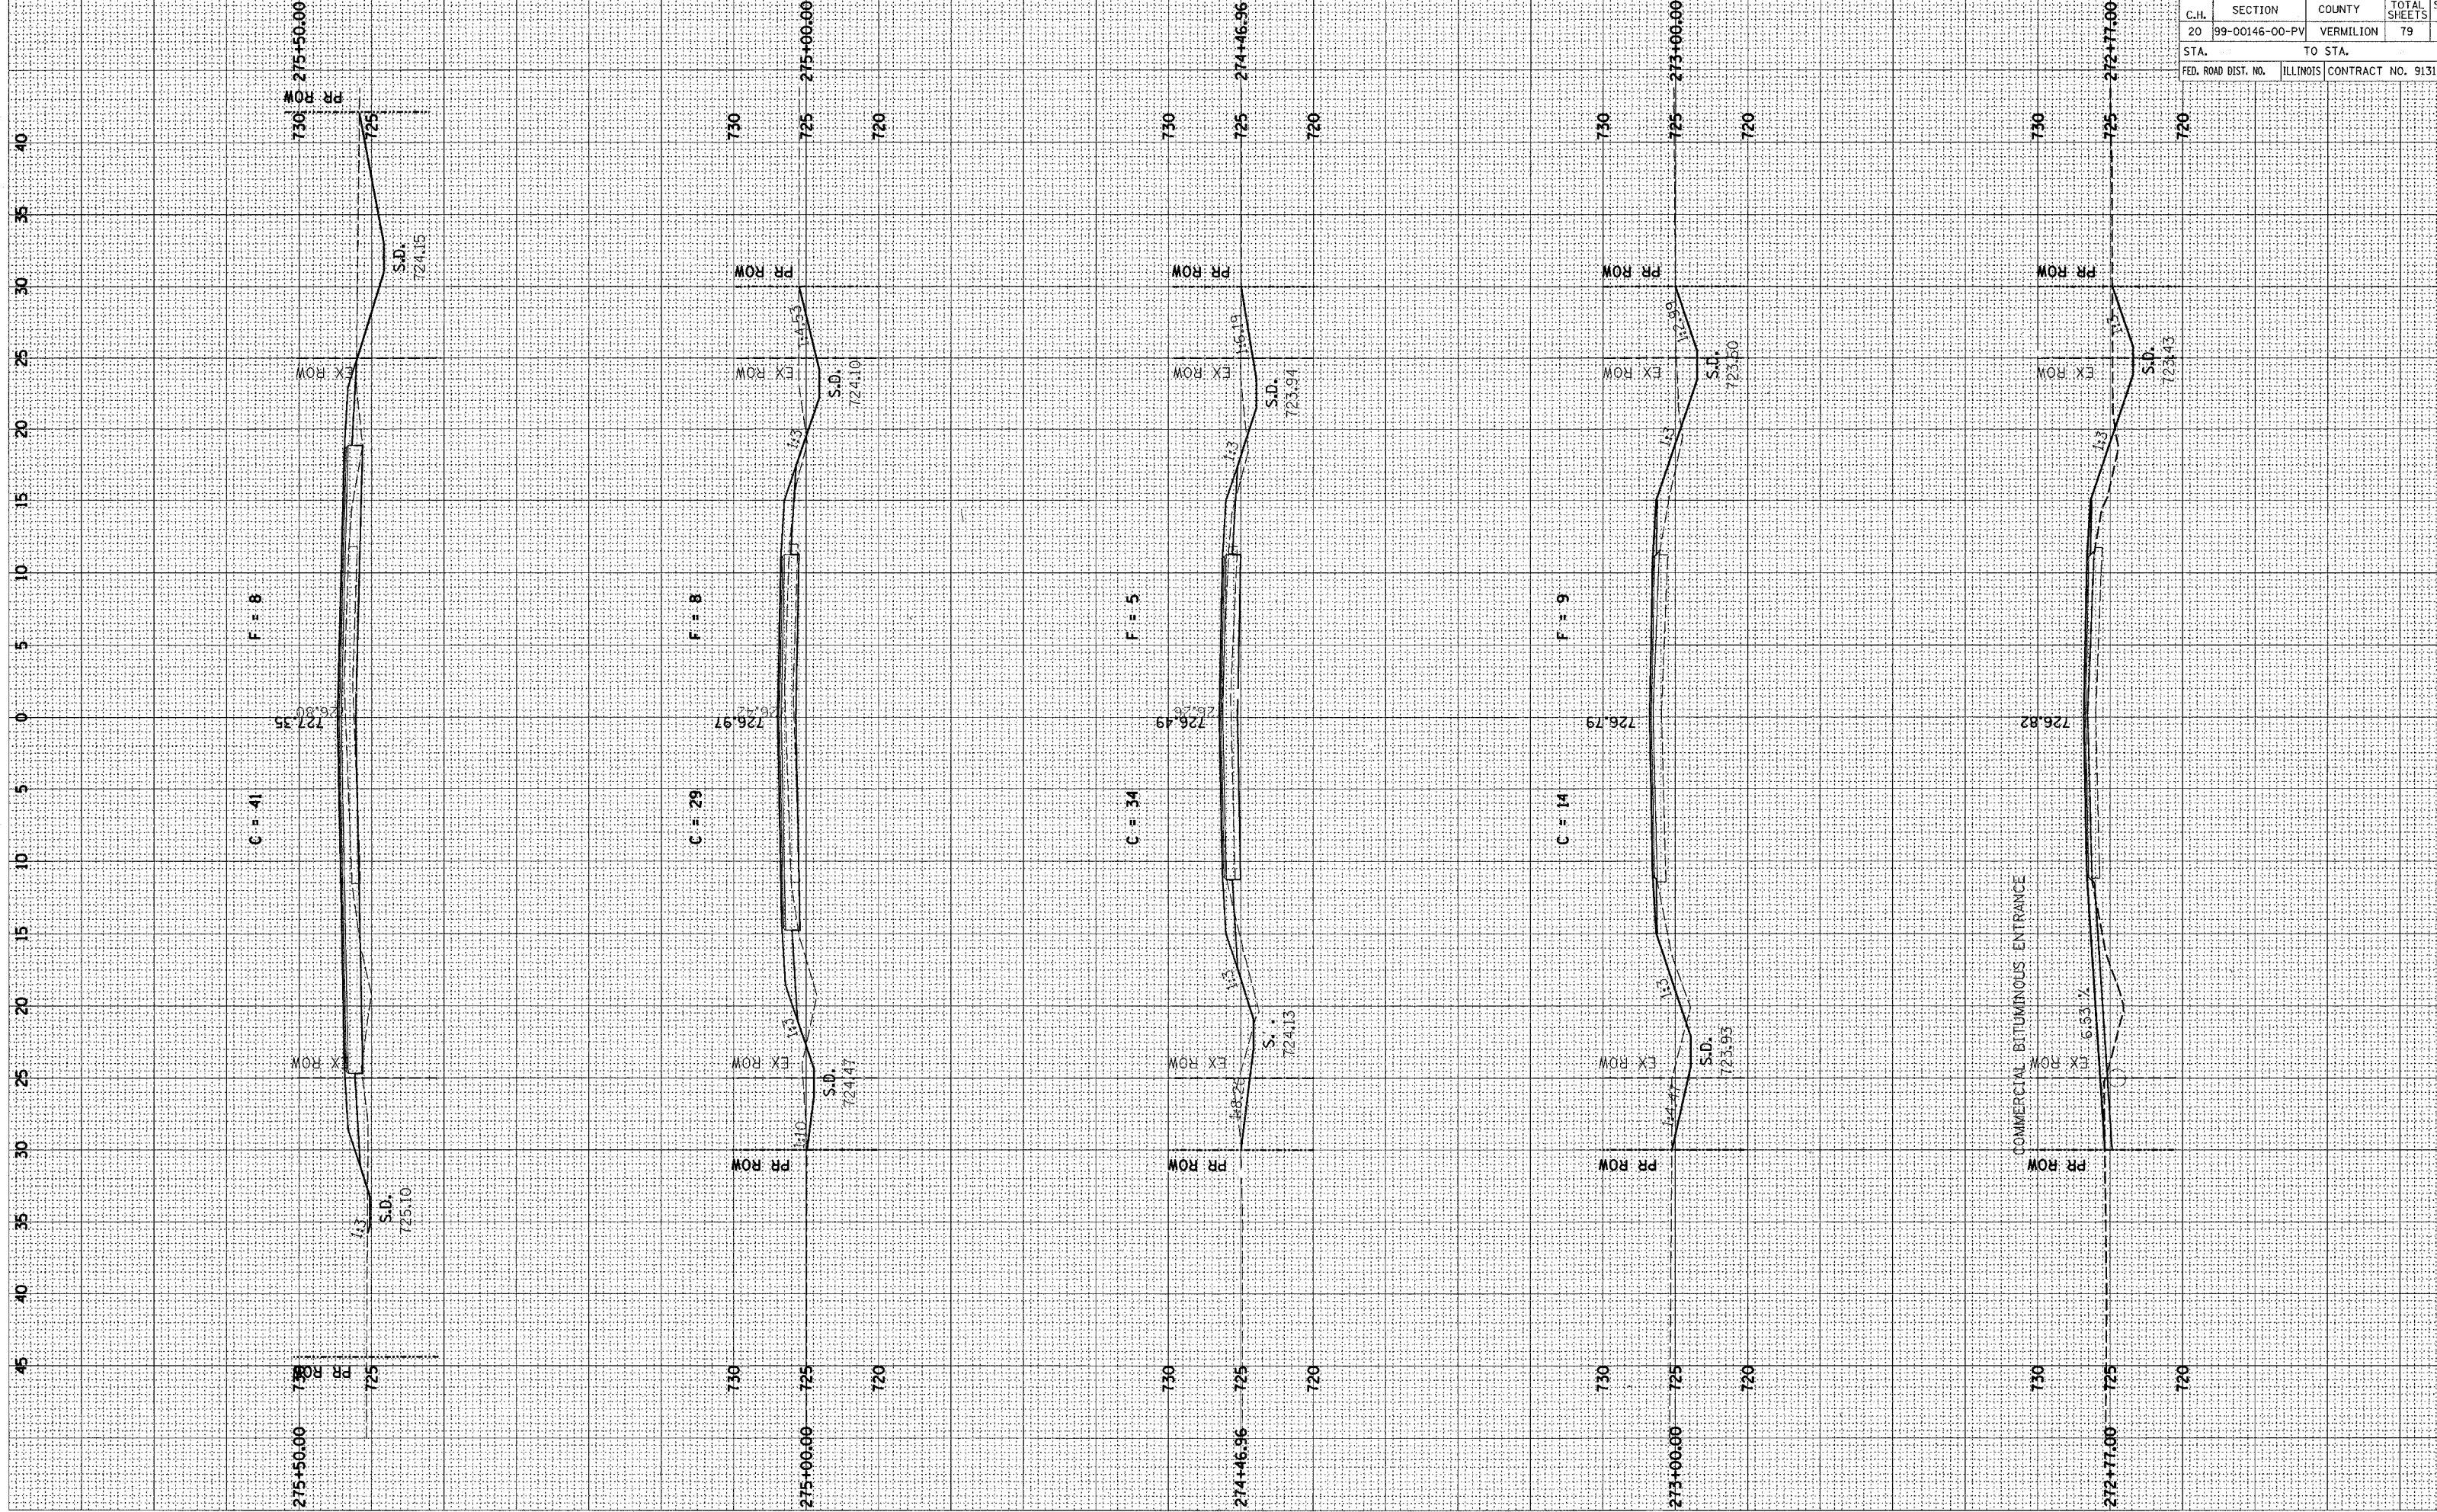

C.H.	SECTION	COUNTY	TOTAL SHEETS	SHEET NO.
20	99-00146-00-PV	VERMILION	79	7

STA. TO STA.
FED. ROAD DIST. NO. ILLINOIS CONTRACT NO. 91316