


NOTE BOOK NO. AREAS CHECKED

NOTE BOOK NO. AREAS CHECKED

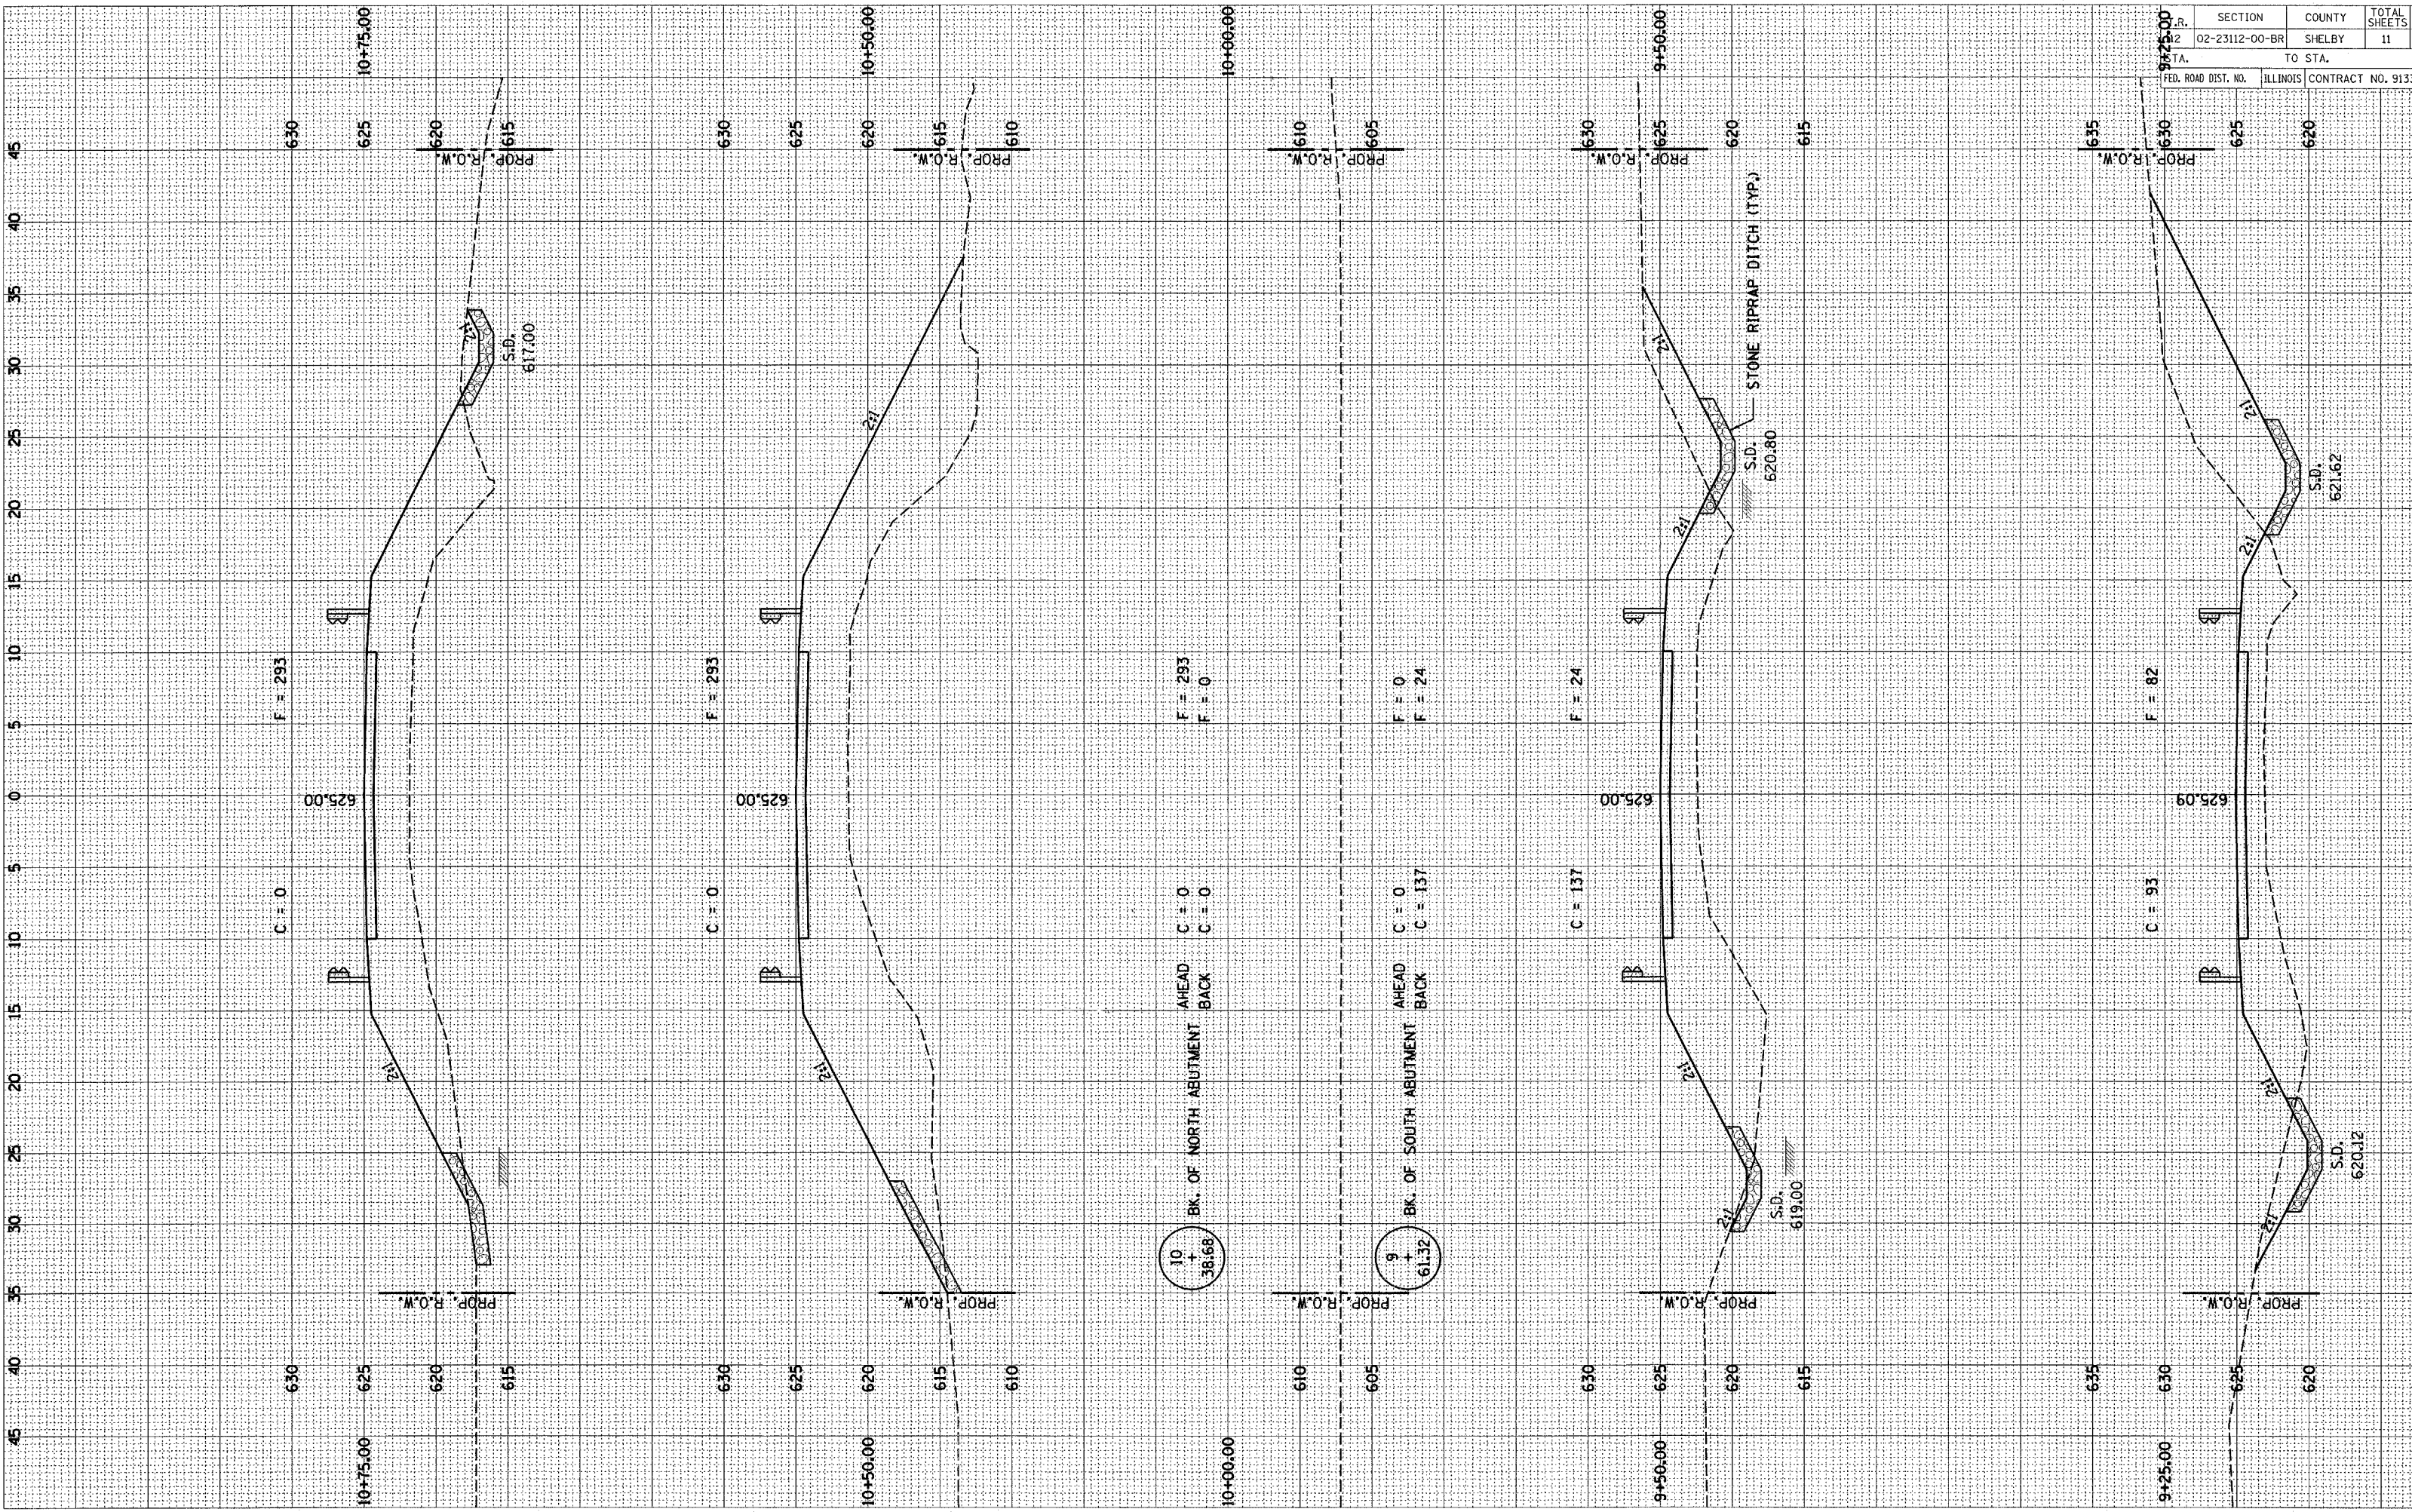

SECTION	COUNTY	TOTAL SHEETS
02-23112-00-BR	SHELBY	11
TO STA.		
CONTRACT NO. 91336		

10
+
38.68

BK. OF NORTH ABUTMENT
AHEAD C = 0
BACK C = 0

9
+
61.32

BK. OF SOUTH ABUTMENT
AHEAD C = 0
BACK C = 137

STONE RIPRAP DITCH (TYP.)

S.D. 621.62

S.D. 620.12