


T.R.	SECTION	COUNTY	TOTAL SHEETS	SH
112	02-23112-00-BR	SHELBY	11	M
STA.		TO STA.		
FED. ROAD DIST. NO.		ILLINOIS CONTRACT NO. 91336		

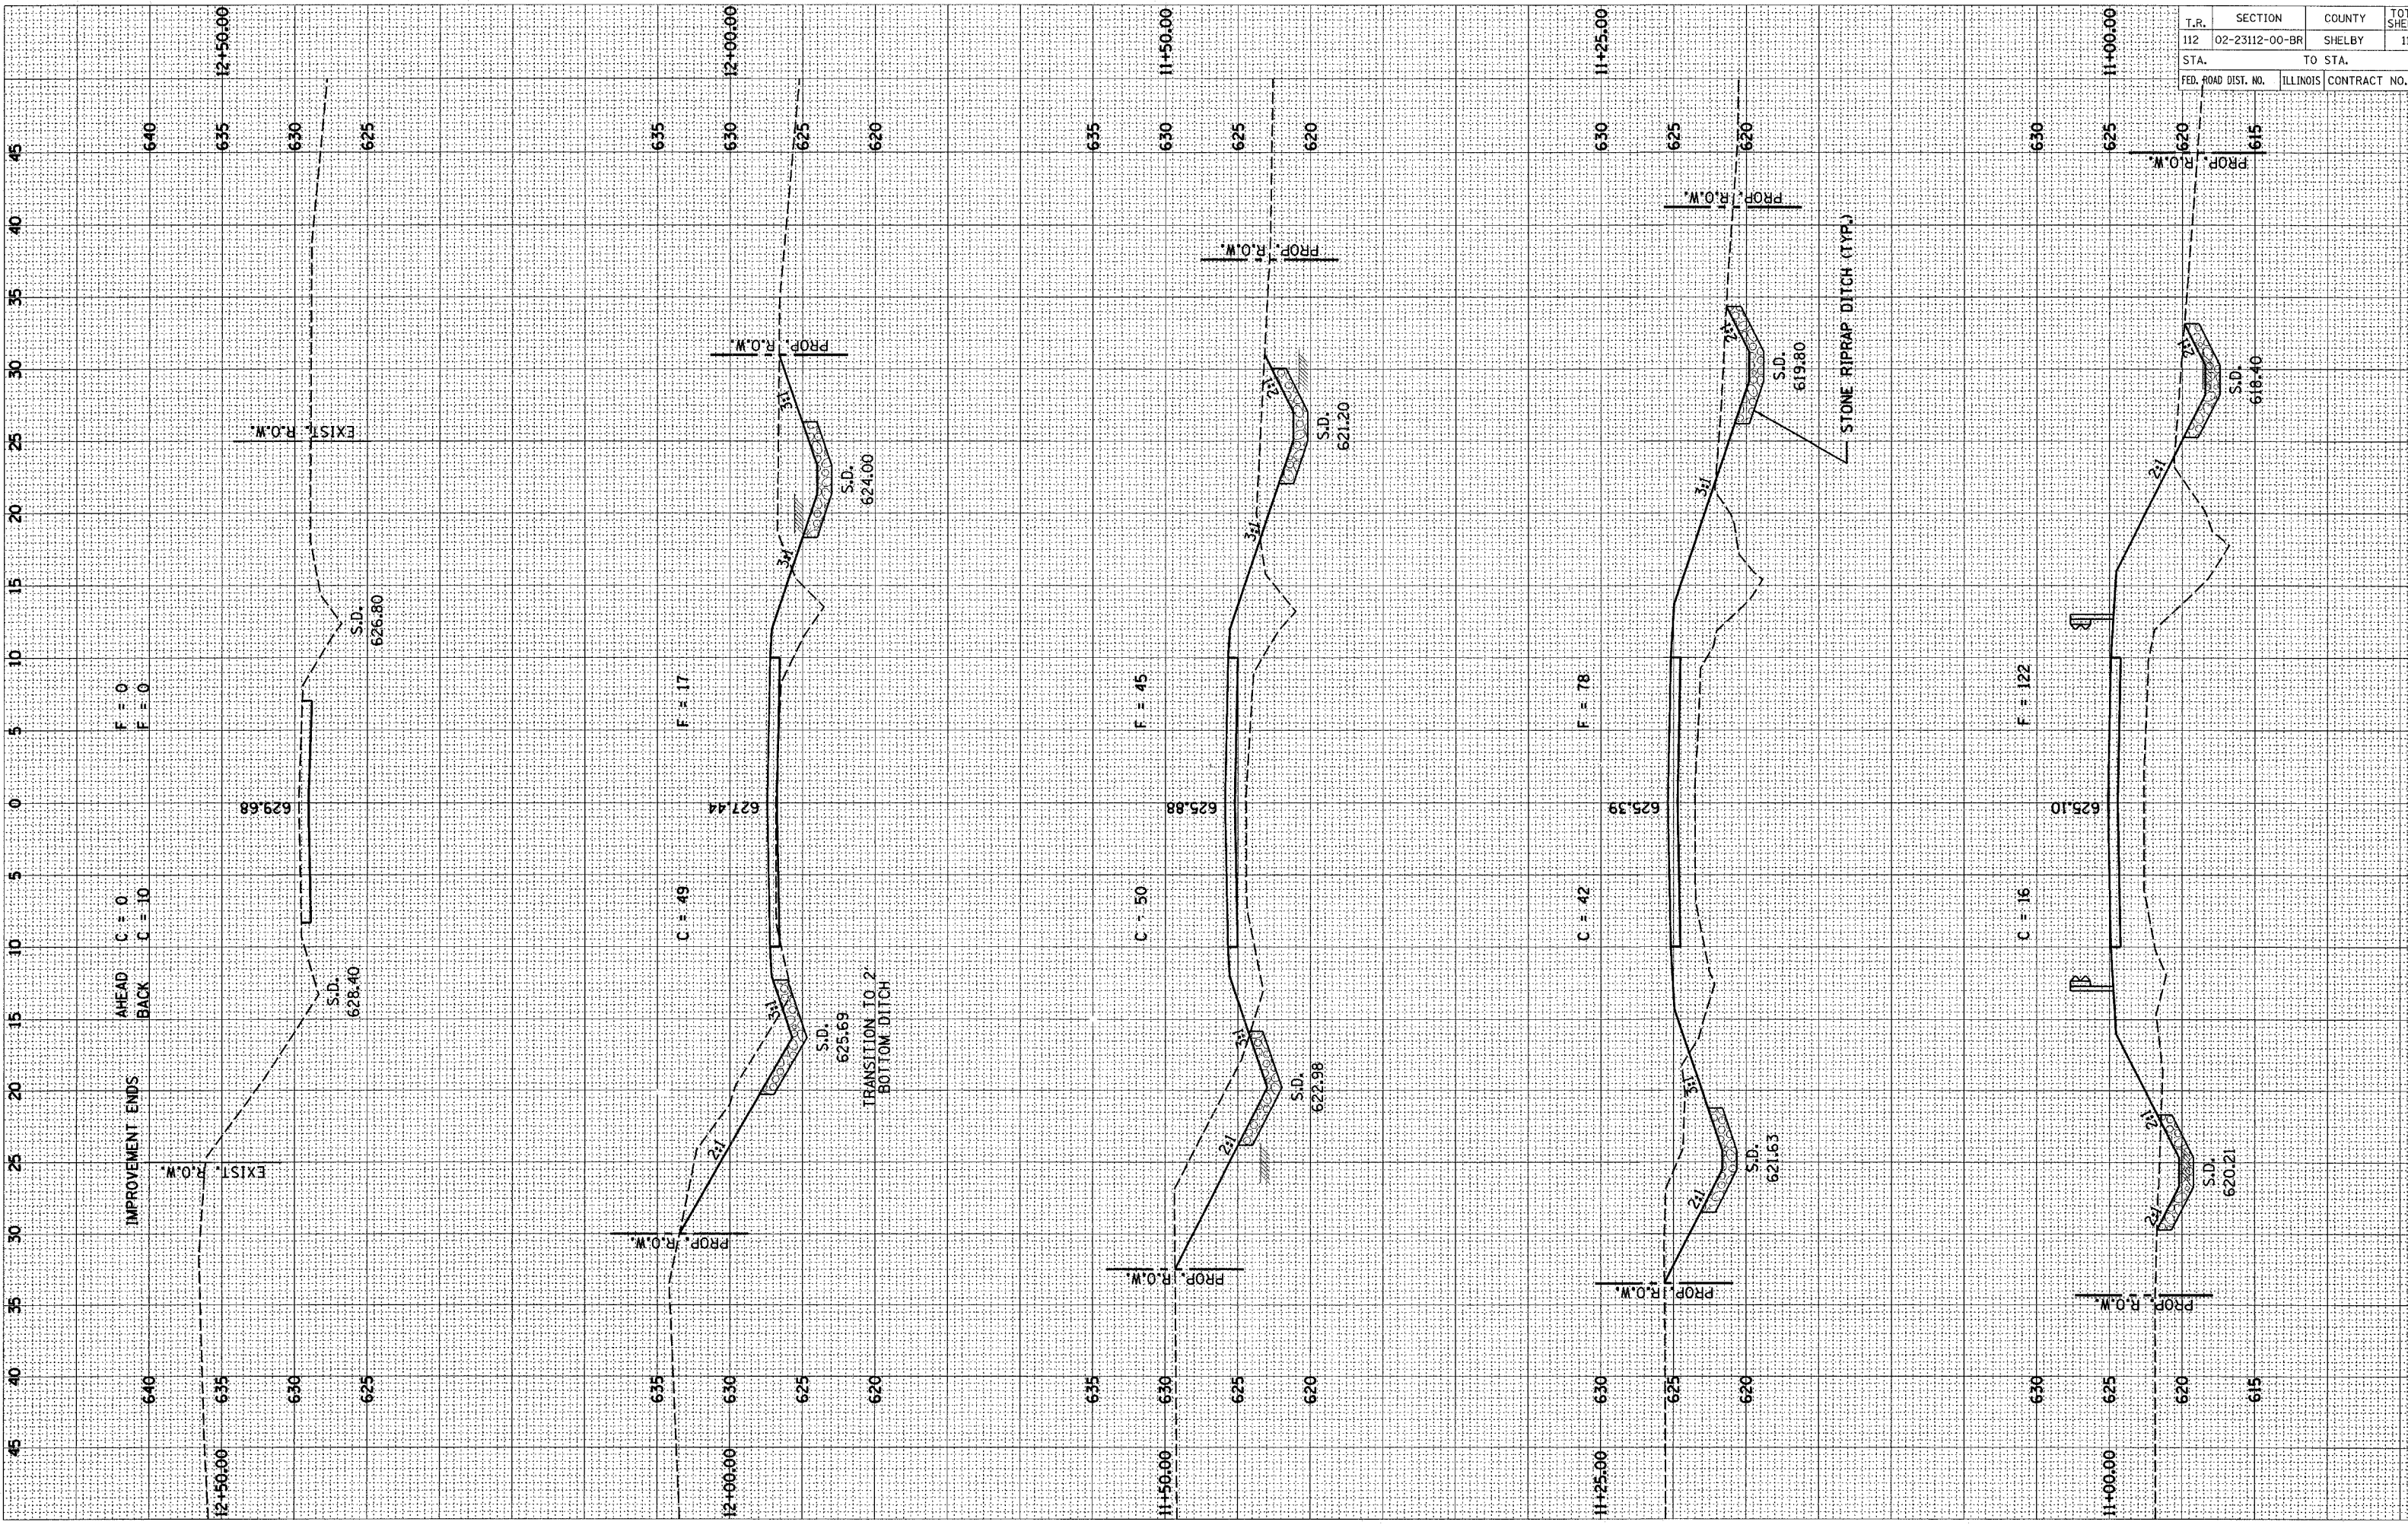

ROUTE BOOK NO. AREAS CHECKED

ROUTE BOOK NO. AREAS CHECKED