


| SIMMONS ROAD AT MILBURN SCHOOL RD & CHAMPAIGN DRIVE | | | | | |
|---|------------|----------|----------|-----------|----------------------------------|
| POINT # | ℄ | STATION | OFFSET | ELEVATION | COMMENT |
| 1 | SIMMONS RD | 21+00.00 | 13.00 RT | 574.26 | |
| 2 | SIMMONS RD | 21+16.11 | 13.00 RT | 574.42 | |
| 3 | SIMMONS RD | 21+25.96 | 14.52 RT | 574.35 | |
| 4 | SIMMONS RD | 21+34.88 | 18.95 RT | 574.28 | |
| 5 | CHAMPAIGN | 9+25.64 | 21.61 RT | 574.21 | |
| 6 | CHAMPAIGN | 9+30.76 | 18.48 RT | 574.18 | INLET (NO. 26), GR ELEV=574.06 |
| 7 | CHAMPAIGN | 9+34.45 | 16.96 RT | 574.20 | |
| 8 | CHAMPAIGN | 9+45.42 | 15.17 RT | 574.25 | |
| 9 | CHAMPAIGN | 9+60.00 | 15.32 RT | 574.47 | |
| 10 | CHAMPAIGN | 9+60.00 | 15.77 LT | 574.46 | |
| 11 | CHAMPAIGN | 9+45.75 | 15.92 LT | 574.24 | |
| 12 | CHAMPAIGN | 9+35.92 | 17.54 LT | 574.18 | |
| 13 | CHAMPAIGN | 9+34.99 | 17.86 LT | 574.17 | INLET (NO. 27), GR ELEV = 574.05 |
| 14 | CHAMPAIGN | 9+27.04 | 22.06 LT | 574.23 | |
| 15 | SIMMONS RD | 21+92.65 | 19.65 RT | 574.30 | |
| 16 | SIMMONS RD | 22+01.41 | 14.90 RT | 574.36 | |
| 17 | SIMMONS RD | 22+12.37 | 13.00 RT | 574.44 | |
| 18 | SIMMONS RD | 22+25.00 | 13.00 RT | 574.32 | |
| 19 | SIMMONS RD | 20+75.00 | ℄ | 574.10 | |
| 20 | SIMMONS RD | 21+00.00 | ℄ | 574.45 | |
| 21 | SIMMONS RD | 21+25.00 | ℄ | 574.68 | |
| 22 | SIMMONS RD | 21+75.00 | ℄ | 574.82 | |
| 23 | SIMMONS RD | 22+00.00 | ℄ | 574.72 | |
| 24 | SIMMONS RD | 22+25.00 | ℄ | 574.51 | |
| 25 | CHAMPAIGN | 9+25.00 | ℄ | 574.46 | |
| 26 | CHAMPAIGN | 9+35.00 | ℄ | 574.41 | |
| 27 | CHAMPAIGN | 9+50.00 | ℄ | 574.54 | |
| 28 | CHAMPAIGN | 9+60.00 | ℄ | 574.70 | |

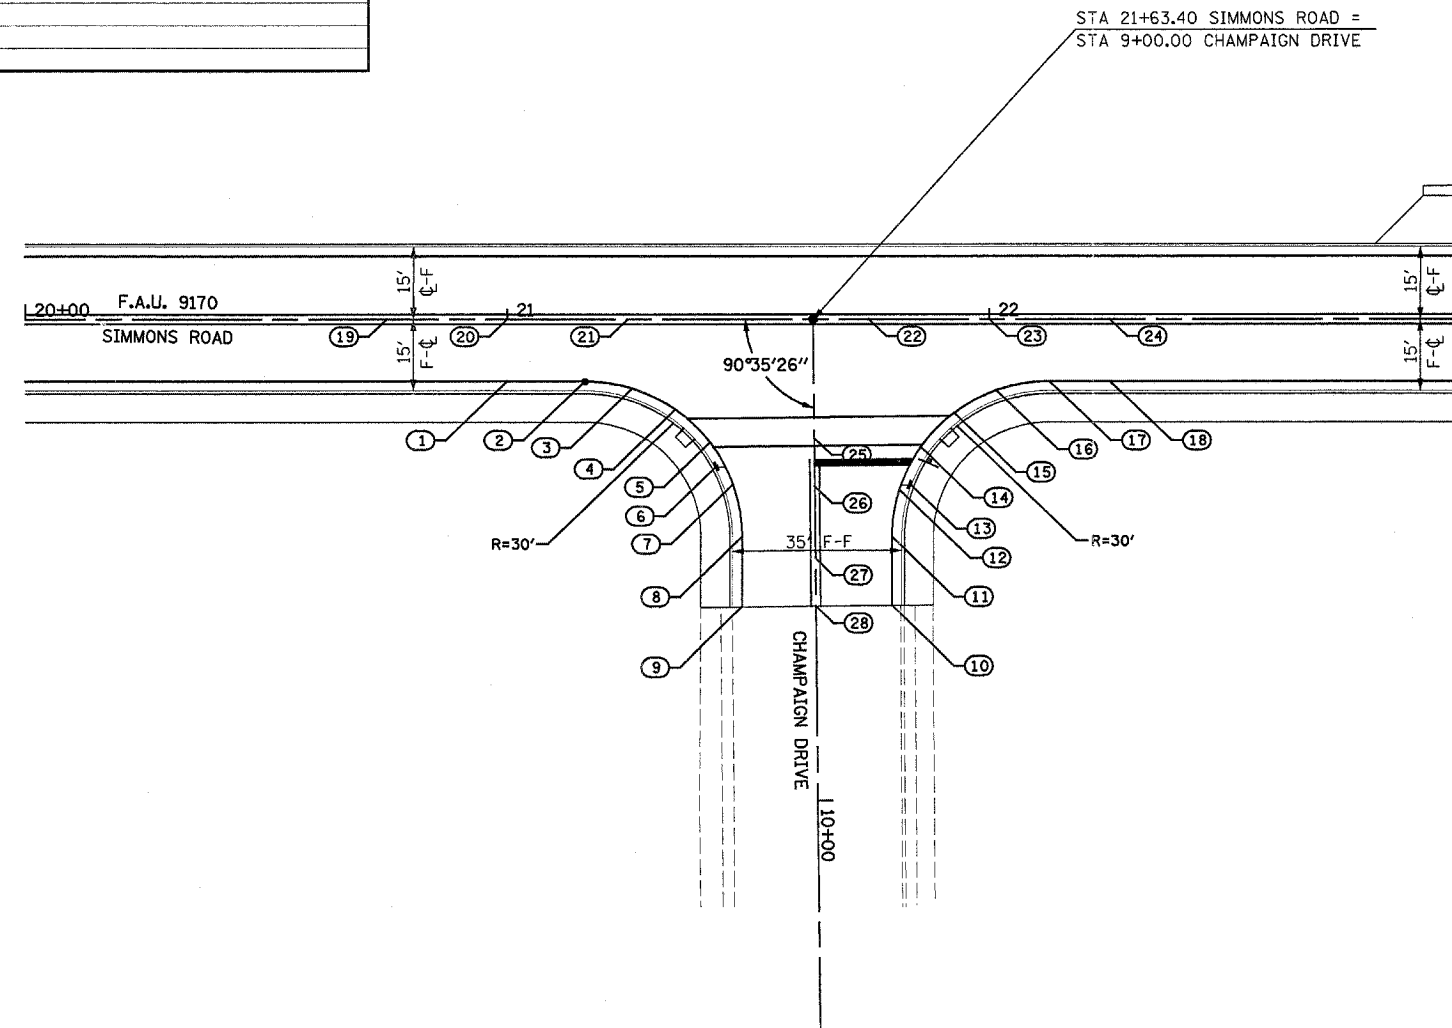

Plotted By: edonshue
 Filename: I:\030053\02\Construction\plans\int2.dgn
 Date: 9/27/2005
 Plot Time: 7:22:53 AM