


NOT TO BE USED FOR DESIGN/CONSTRUCTION PURPOSES

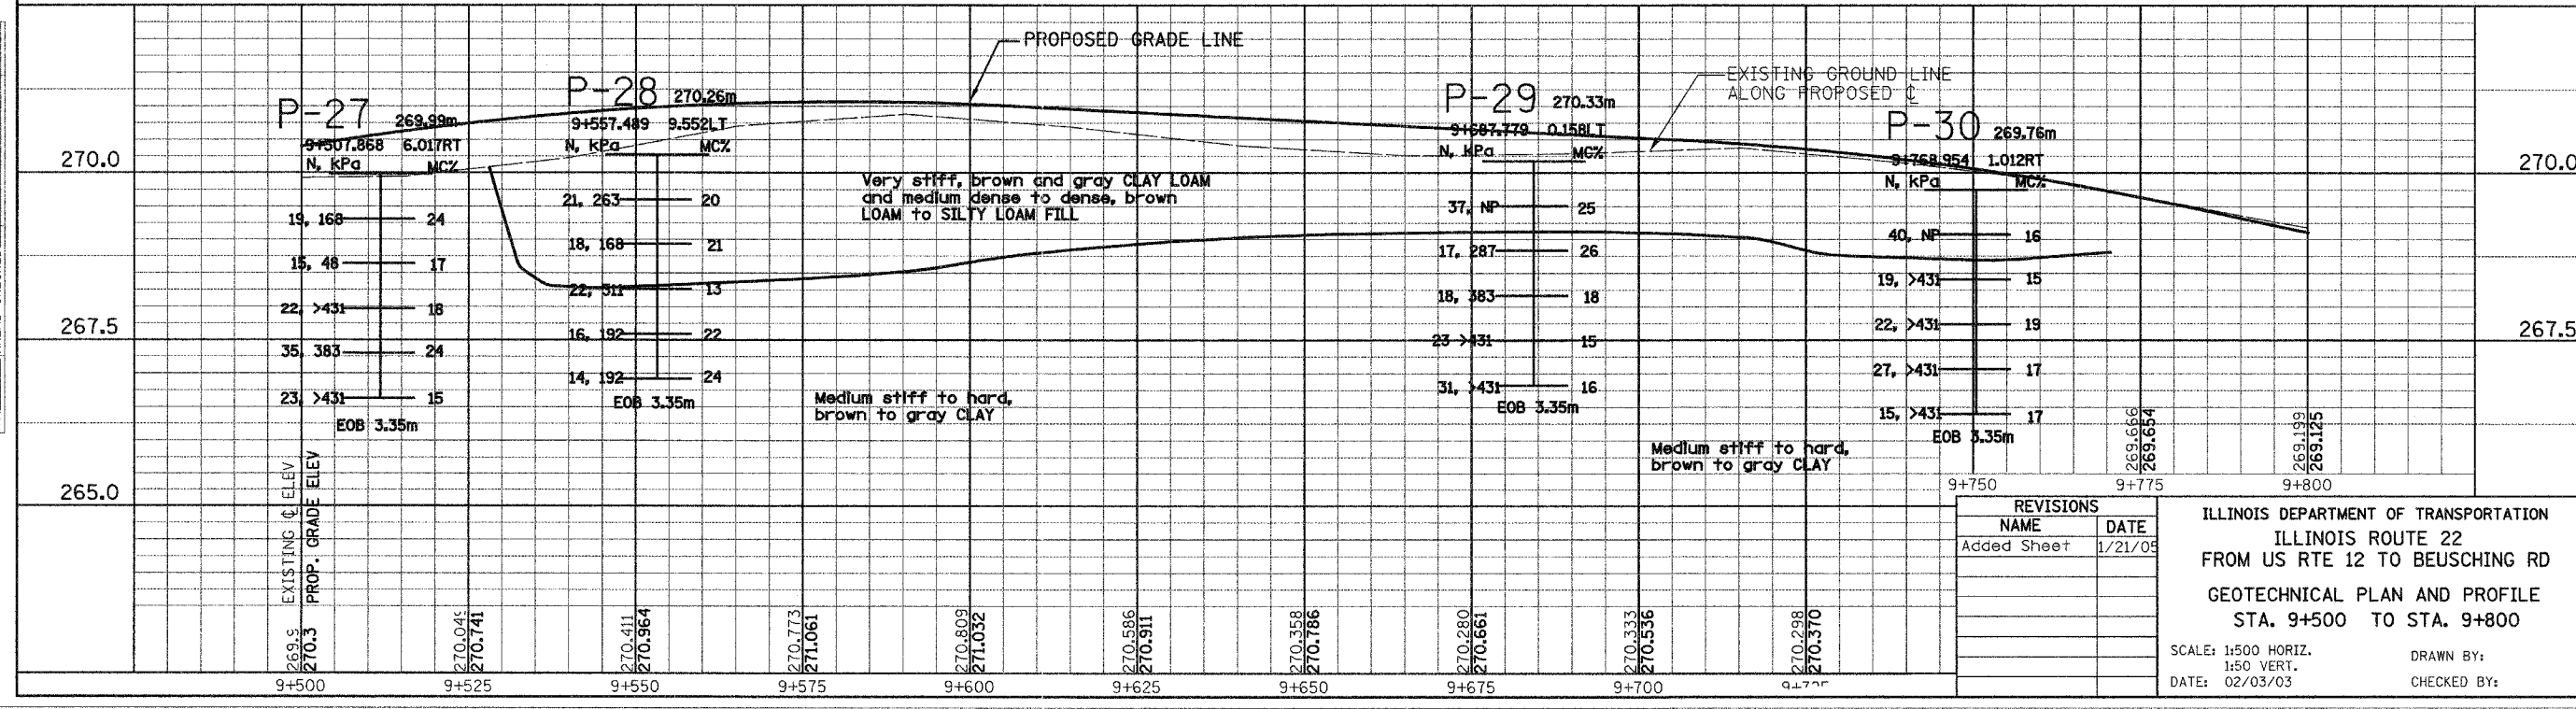

ORIGINAL SURVEY	DATE
SURVEYED	BY
PLOTTED	BY
NOTE BOOK TEMPLATE	DATE
AREAS CHECKED	

ORIGINAL SURVEY	DATE
SURVEYED	BY
PLOTTED	BY
NOTE BOOK TEMPLATE	DATE
AREAS CHECKED	