


F.A. RTE.	SECTION	COUNTY	TOTAL SHEETS	SHEET NO.
337	19R-1	LAKE	800	665
STA.		TO STA.		
FED. ROAD DIST. NO.		ILLINOIS FED. AID PROJECT		

IL ROUTE 22

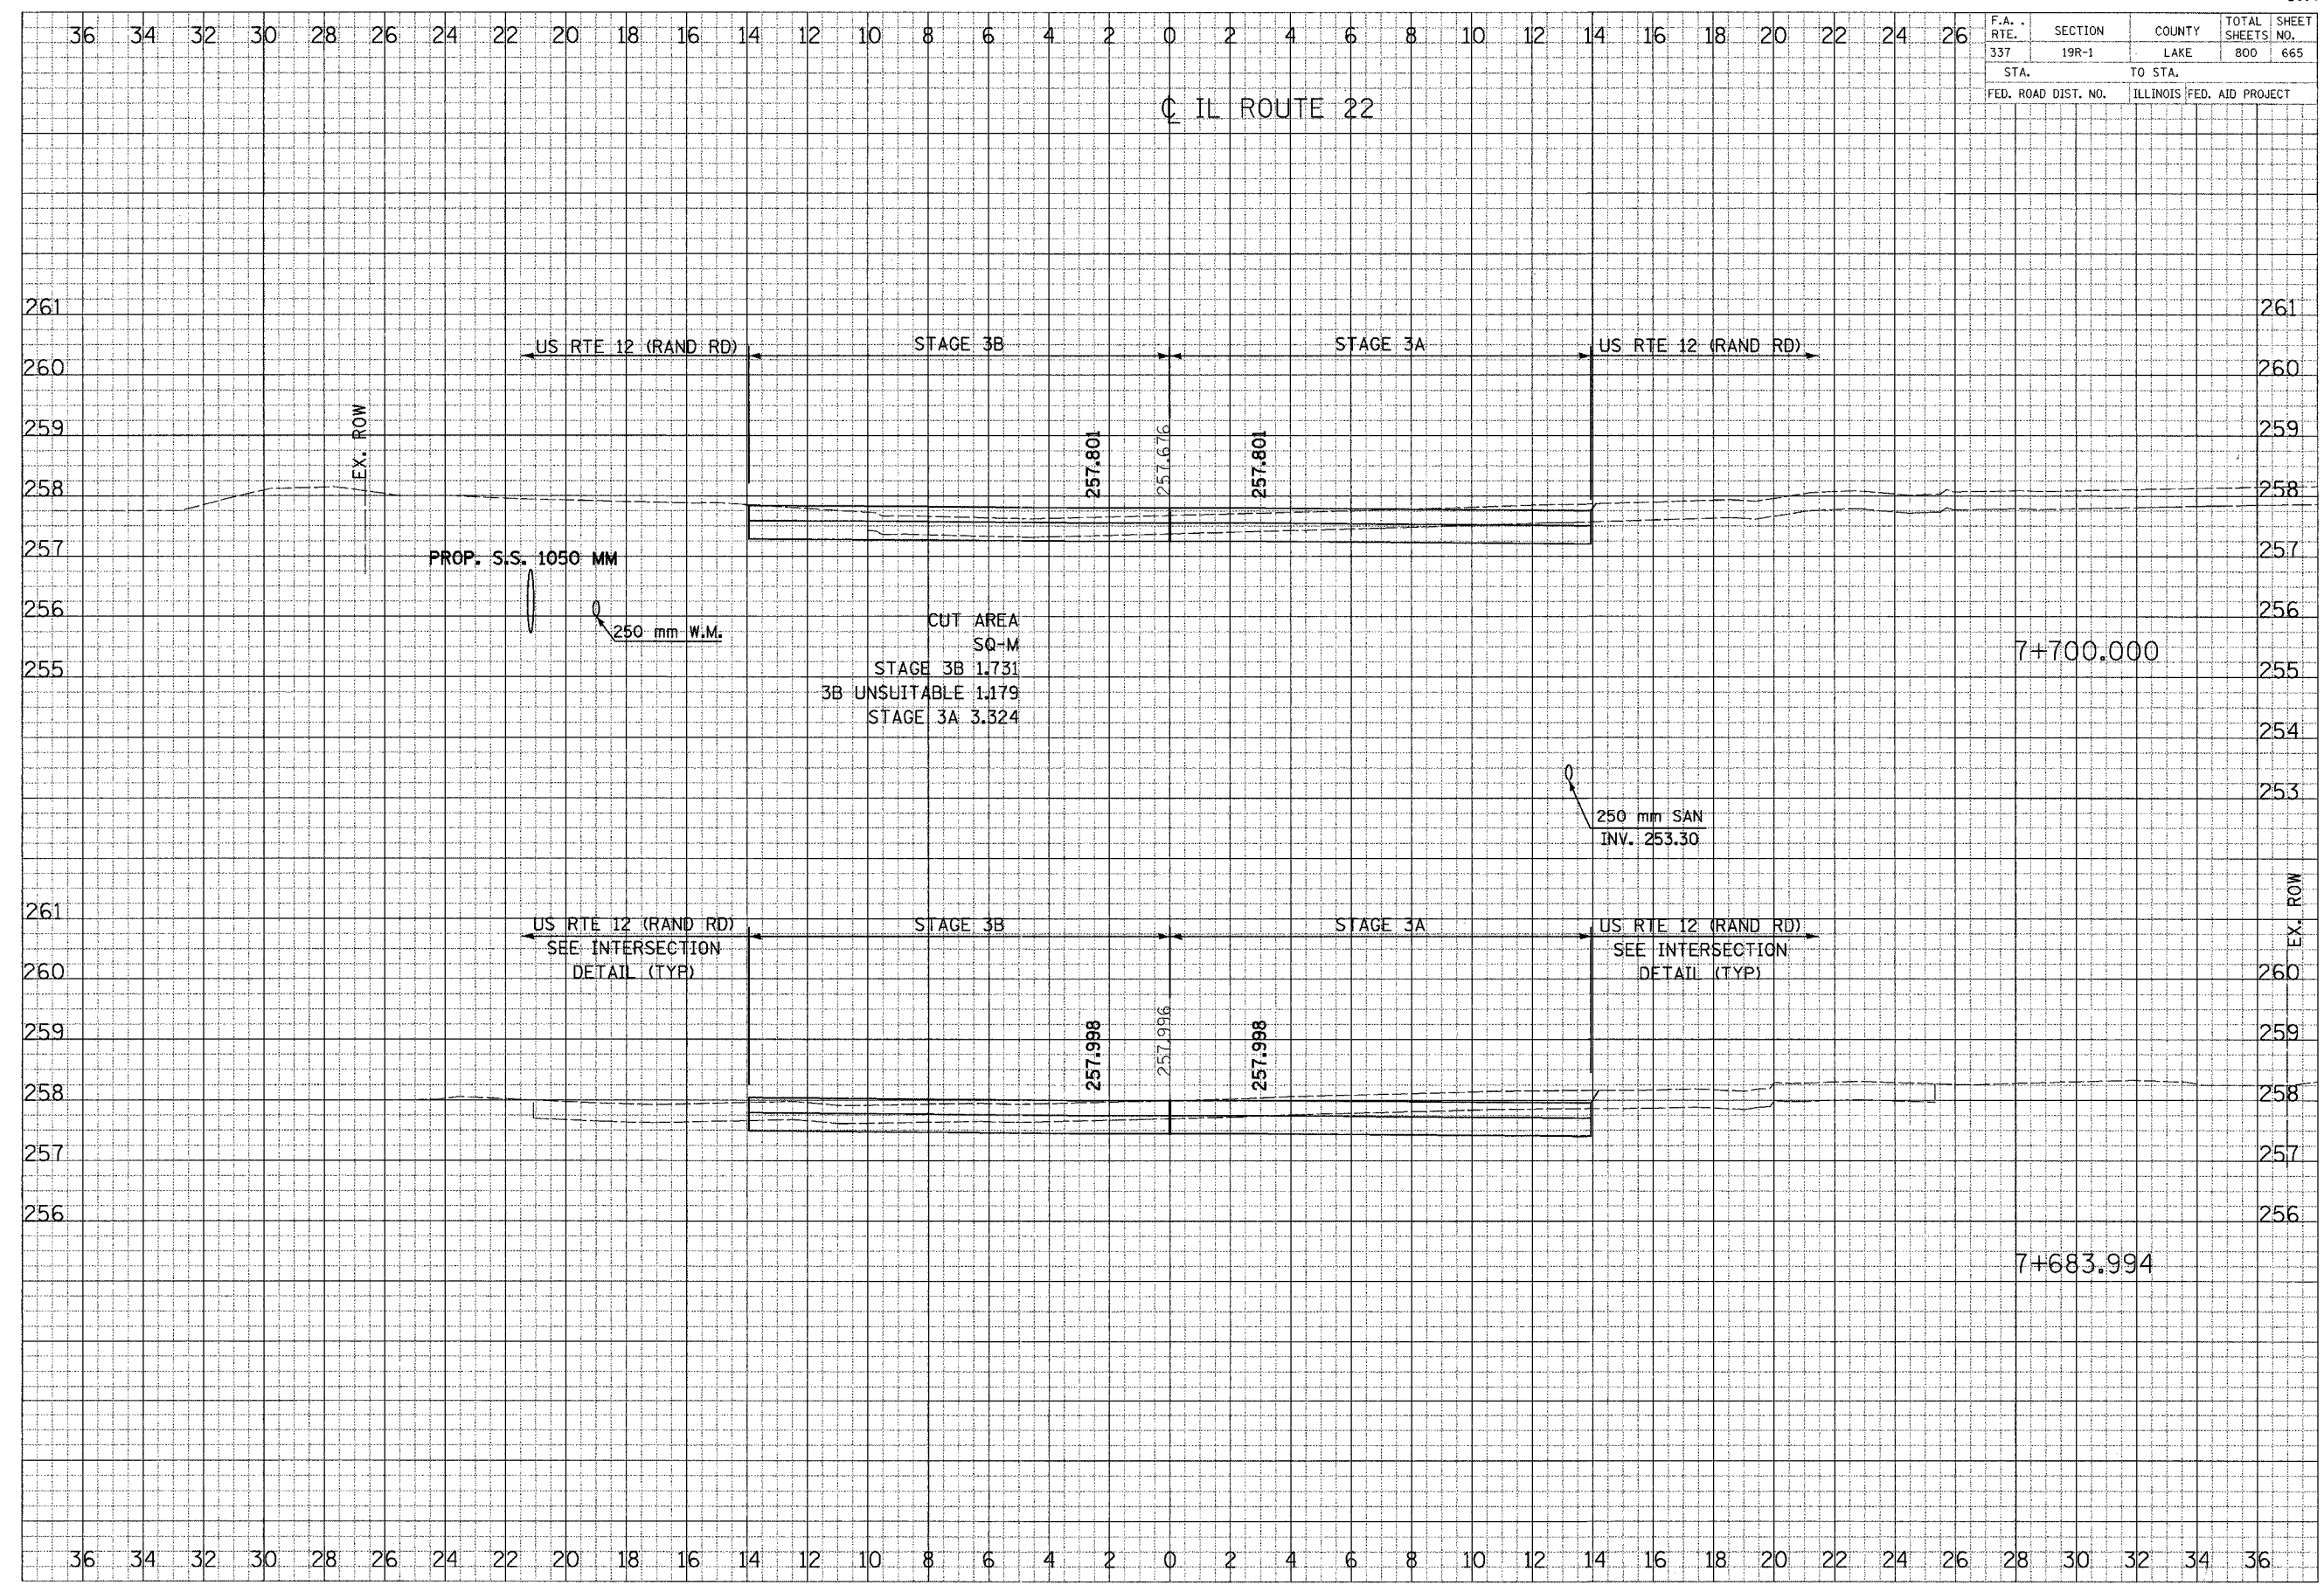

FINAL	DATE
SURVEY	BY
NOTE BOOK	PLATTER

ORIGINAL	DATE
SURVEY	BY
NOTE BOOK	PLATTER
