


F.A. RTE.	SECTION	COUNTY	TOTAL SHEETS	SHEET NO.
337	19R-1	LAKE	800	676
STA.		TO STA.		
FED. ROAD DIST. NO.		ILLINOIS FED. AID PROJECT		

IL ROUTE 22

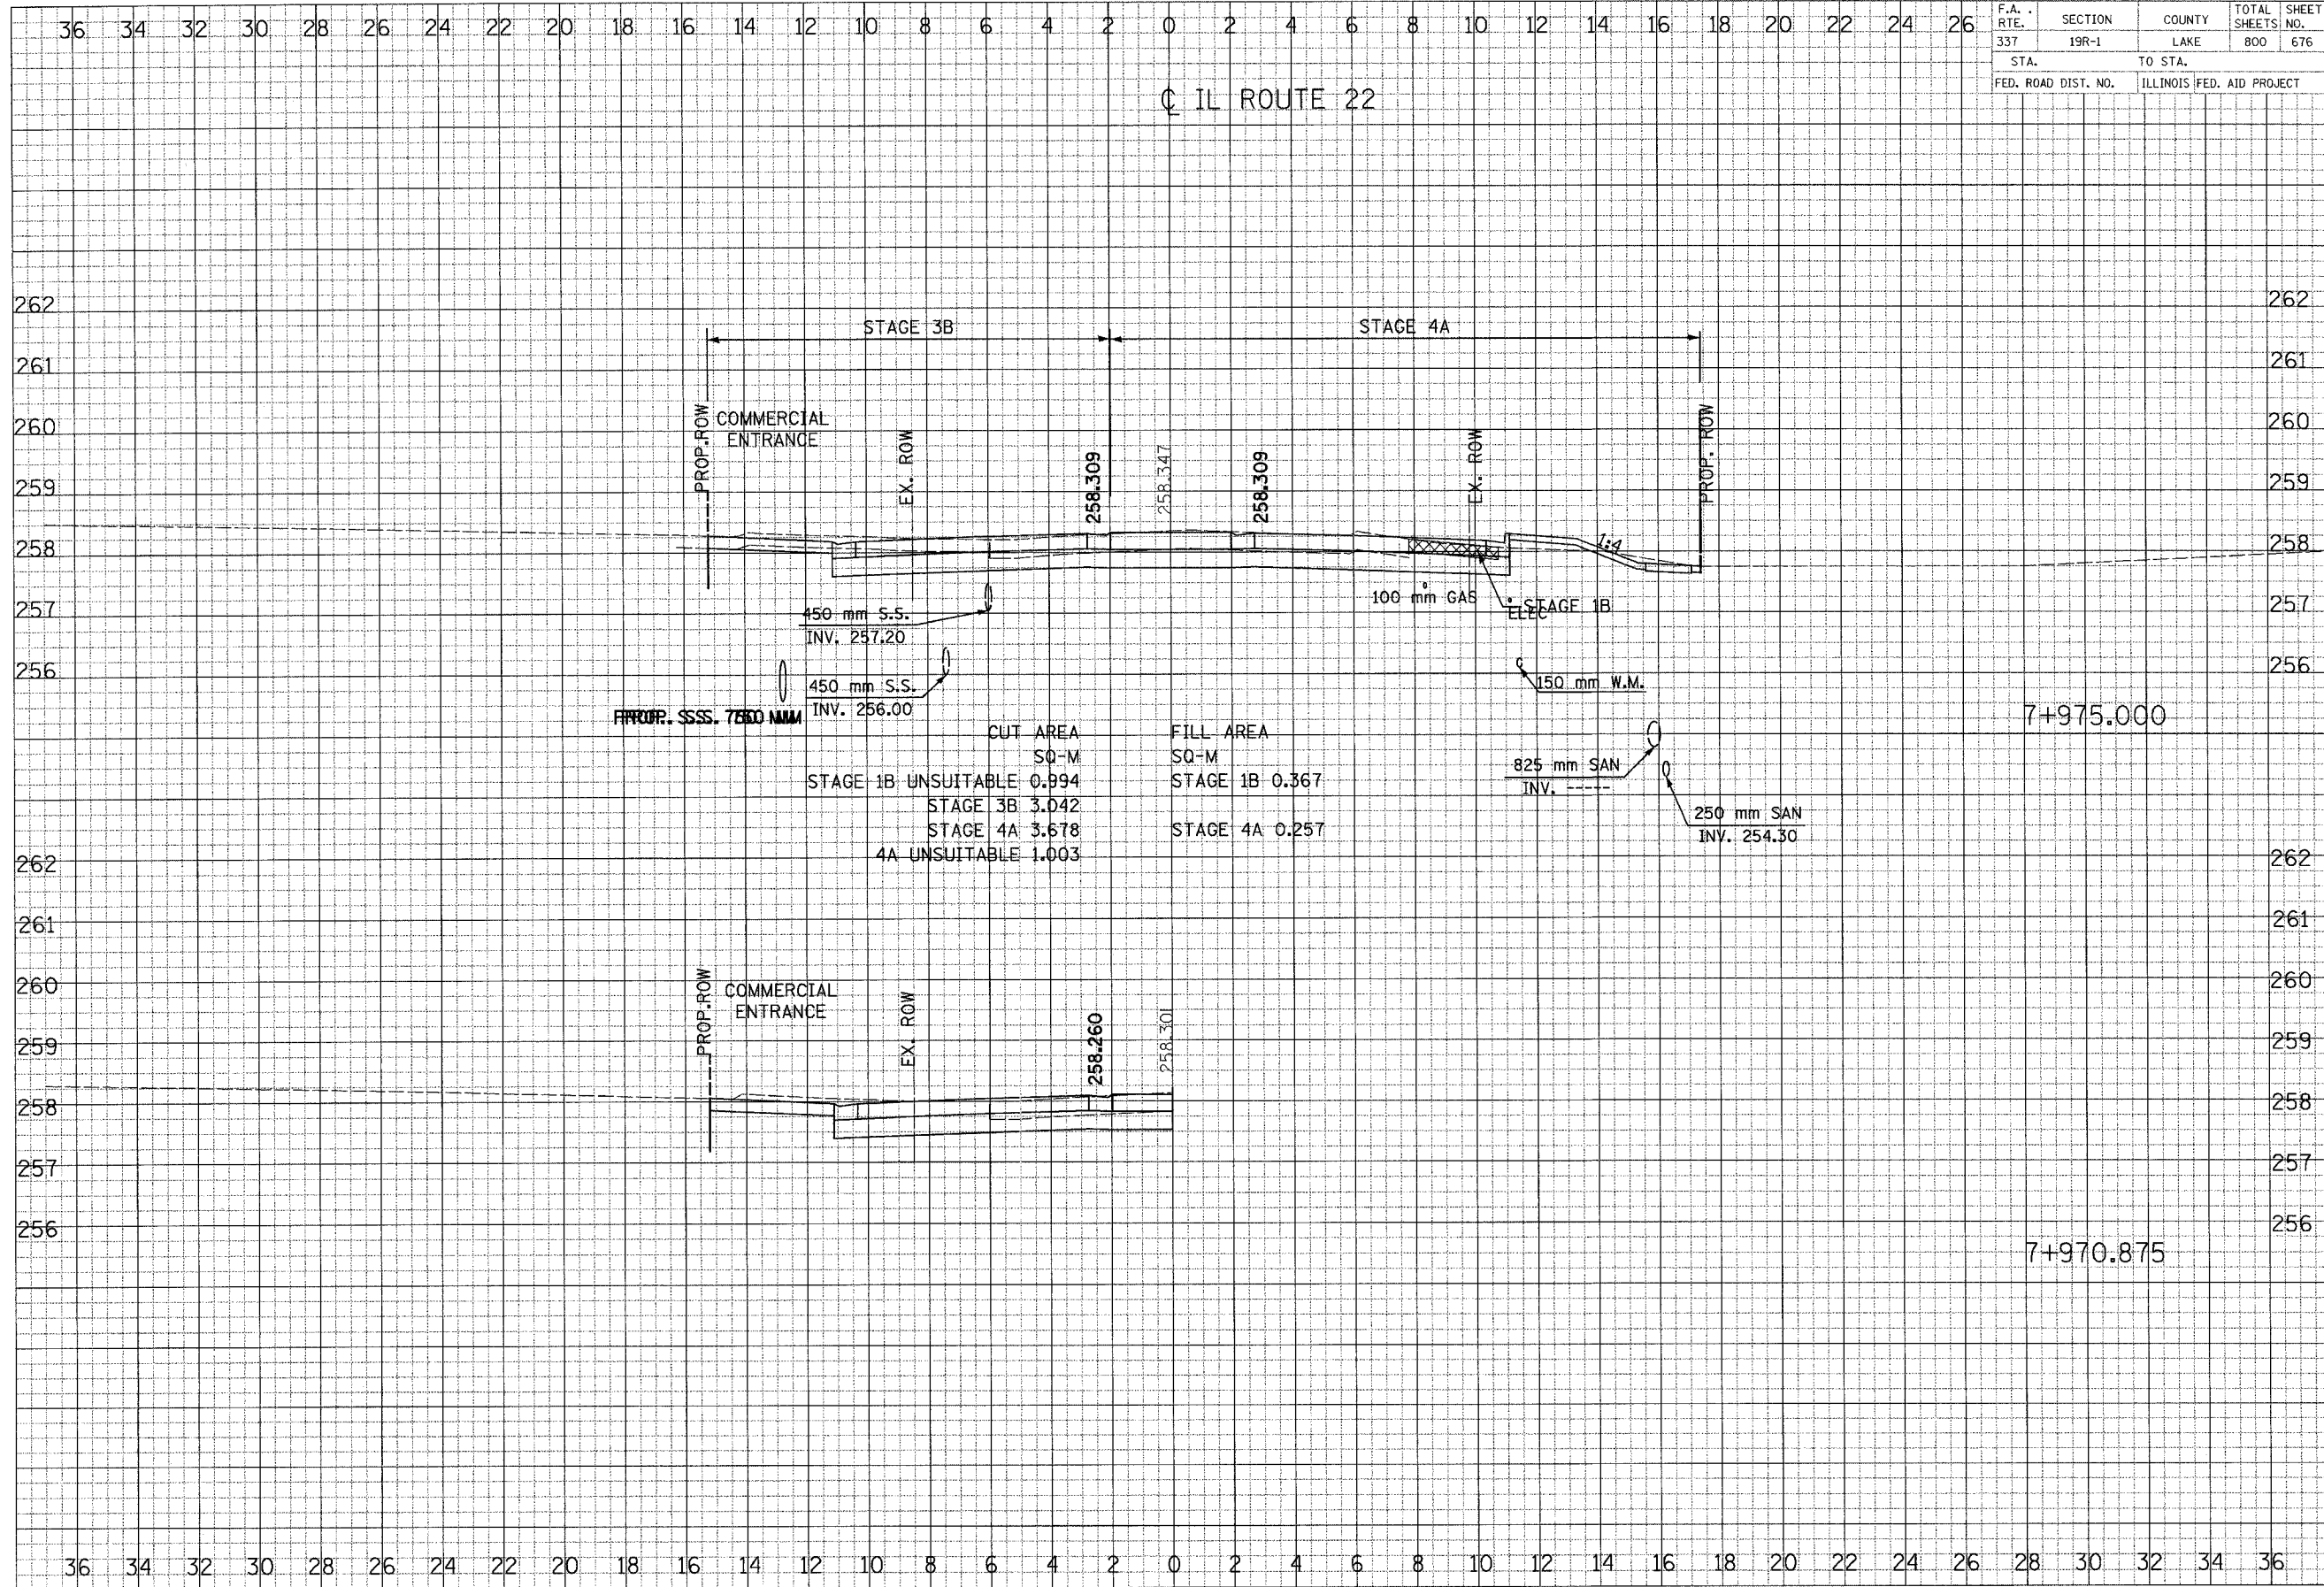

CUT AREA		FILL AREA	
SQ-M		SQ-M	
STAGE 1B UNSUITABLE	0.994	STAGE 1B	0.367
STAGE 4A	3.678	4A UNSUITABLE	1.003

FINAL SURVEY DATE
 SURVEYED BY
 CHECKED BY
 DATE

ORIGINAL SURVEY DATE
 SURVEYED BY
 CHECKED BY
 DATE