


FINAL SURVEY BY DATE
 SURVEYED BY DATE
 NOTE BOOK NO. DATE
 AREAS CHECKED

ORIGINAL SURVEY BY DATE
 PLOTTED BY DATE
 NOTE BOOK NO. DATE
 AREAS CHECKED

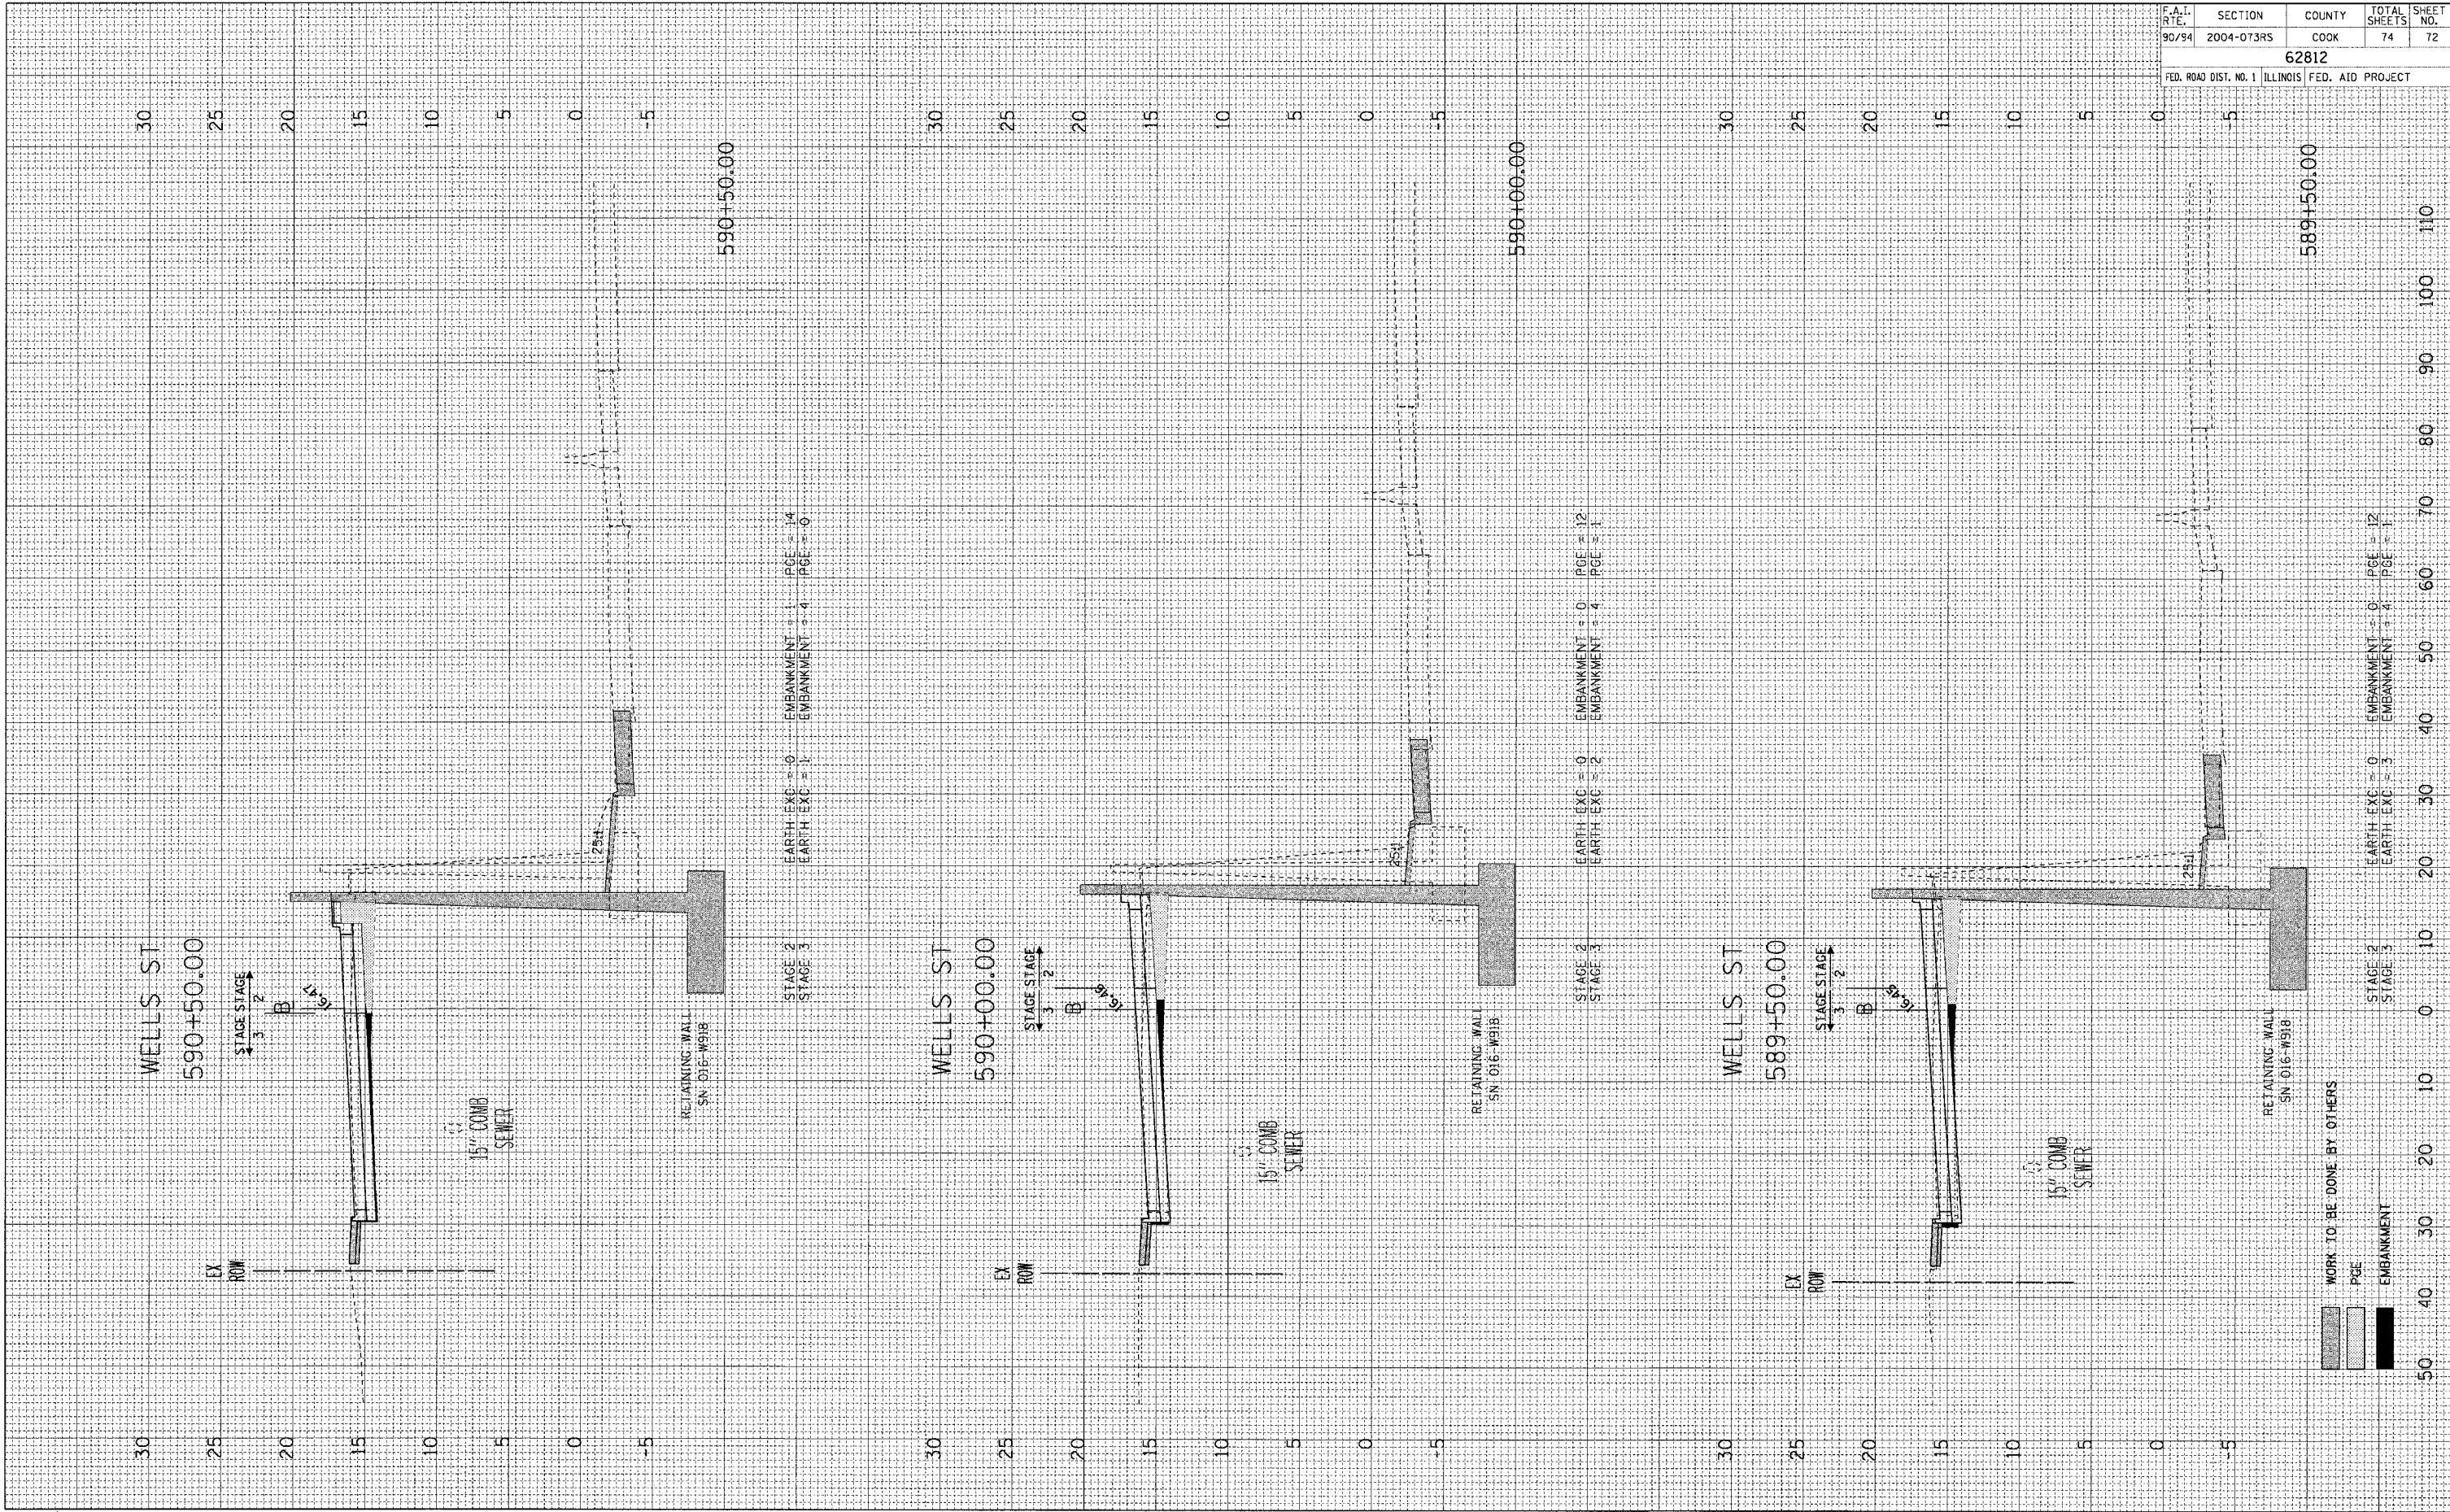

F.A.I. RTE.	SECTION	COUNTY	TOTAL SHEETS	SHEET NO.
90/94	2004-073RS	COOK	74	72

62812

FED. ROAD DIST. NO. 1 ILLINOIS FED. AID PROJECT





STAGE 2 EARTH EXC = 0 EMBANKMENT = 0 PGE = 12
 STAGE 3 EARTH EXC = 3 EMBANKMENT = 4 PGE = 1