



FINAL SURVEY
 SURVEYED BY
 DATE
 NOTE BOOK NO.
 AREAS CHECKED

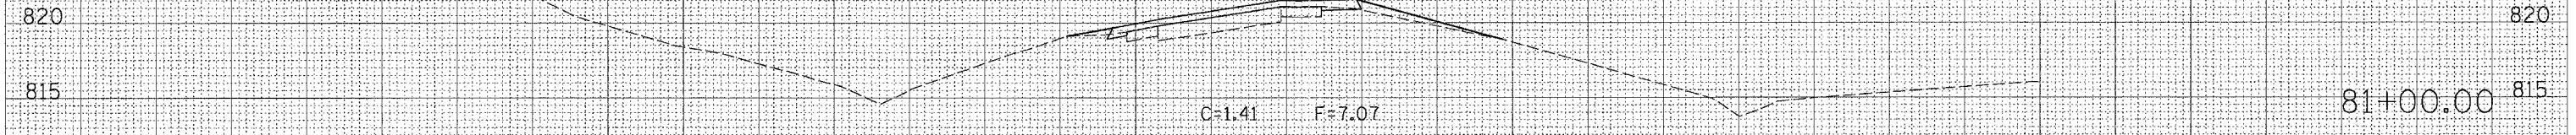

ORIGINAL SURVEY
 SURVEYED BY
 DATE
 NOTE BOOK NO.
 AREAS CHECKED

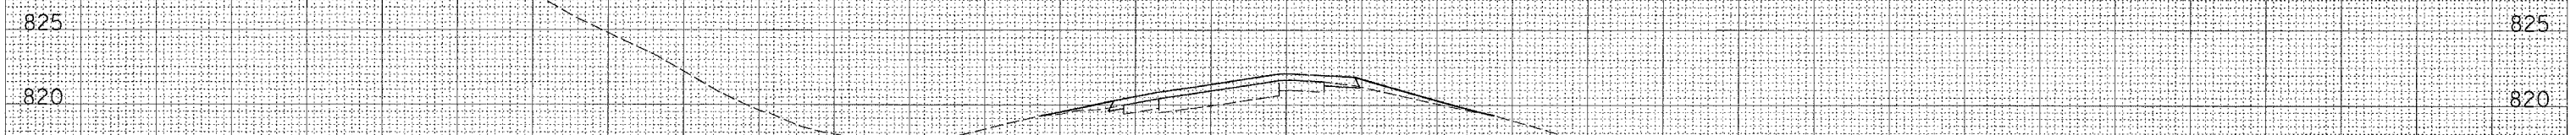

PLOT DATE = Thu Dec 23 13:00:51 2004
 FILE NAME = p1\aeo-ramp-bd.dgn
 PLOT SCALE = 1/8" = 100'-0"
 REFERENCE = SHEET #

