



64A33
 28/23

PC CONCRETE ISLANDS AND MEDIANS ACCESSIBLE TO THE DISABLED

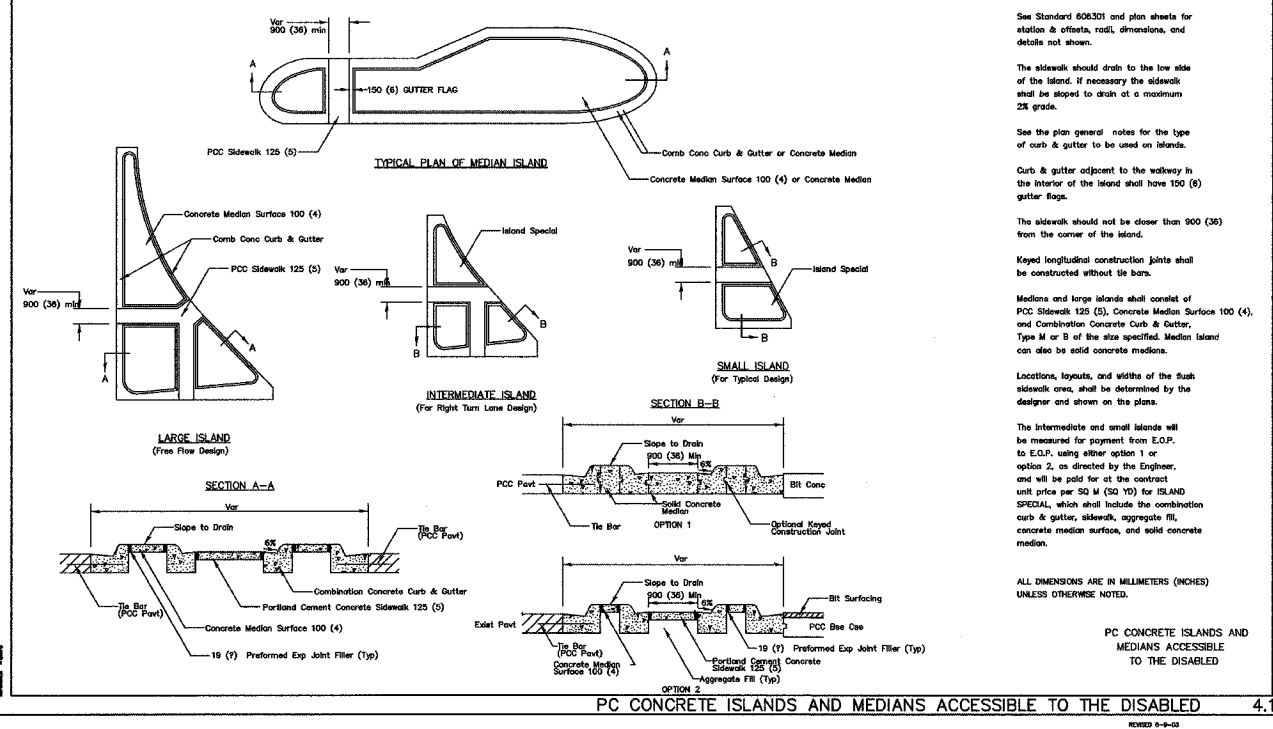


4.1
 REVISION 10-10-04

SEWER AND WATER MAIN CROSSINGS

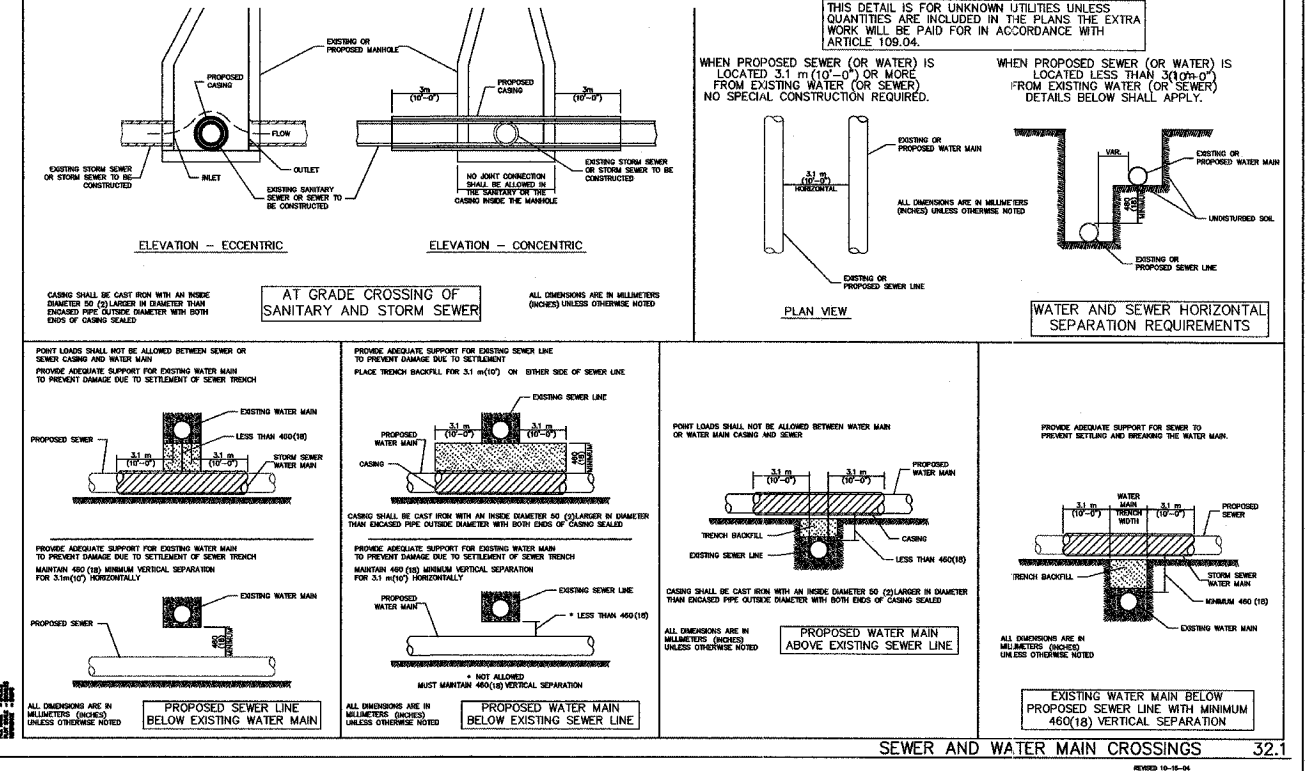


32.1
 REVISION 10-10-04

TYPICAL PAVEMENT MARKINGS

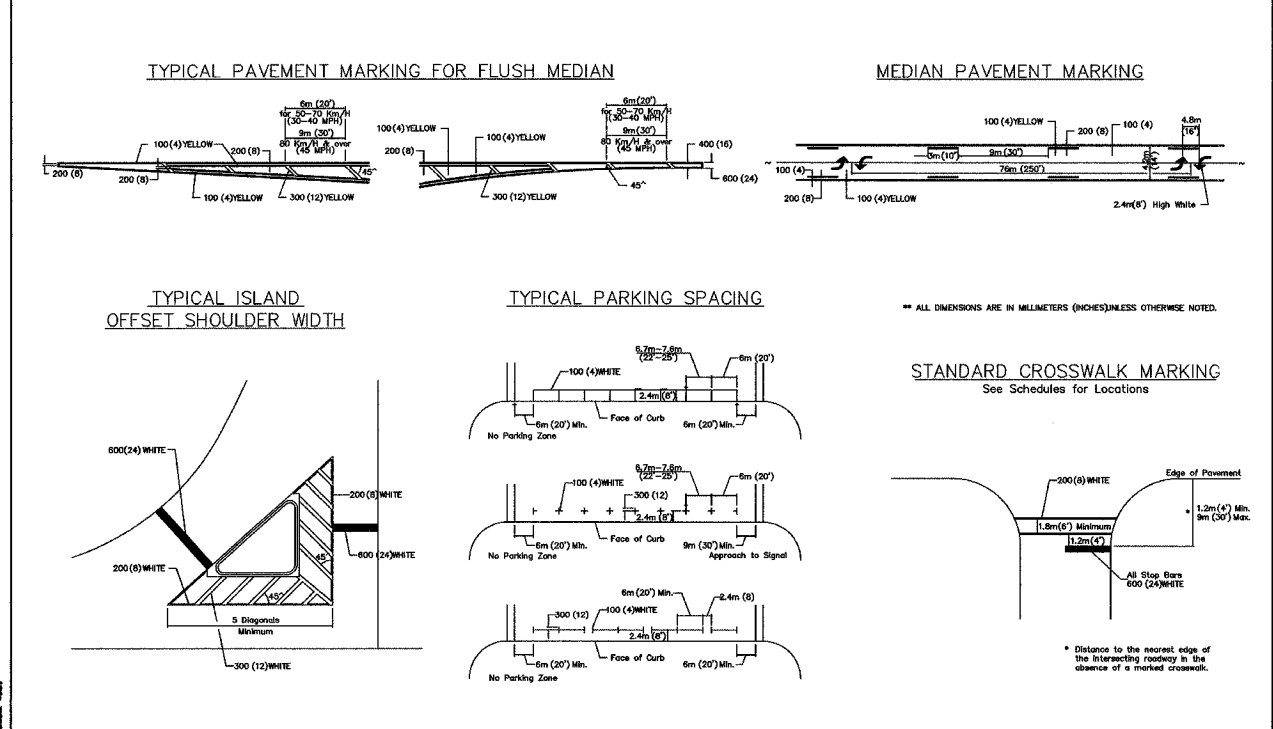

41.1
 REVISION 10-10-04

TYPICAL PAVEMENT MARKINGS

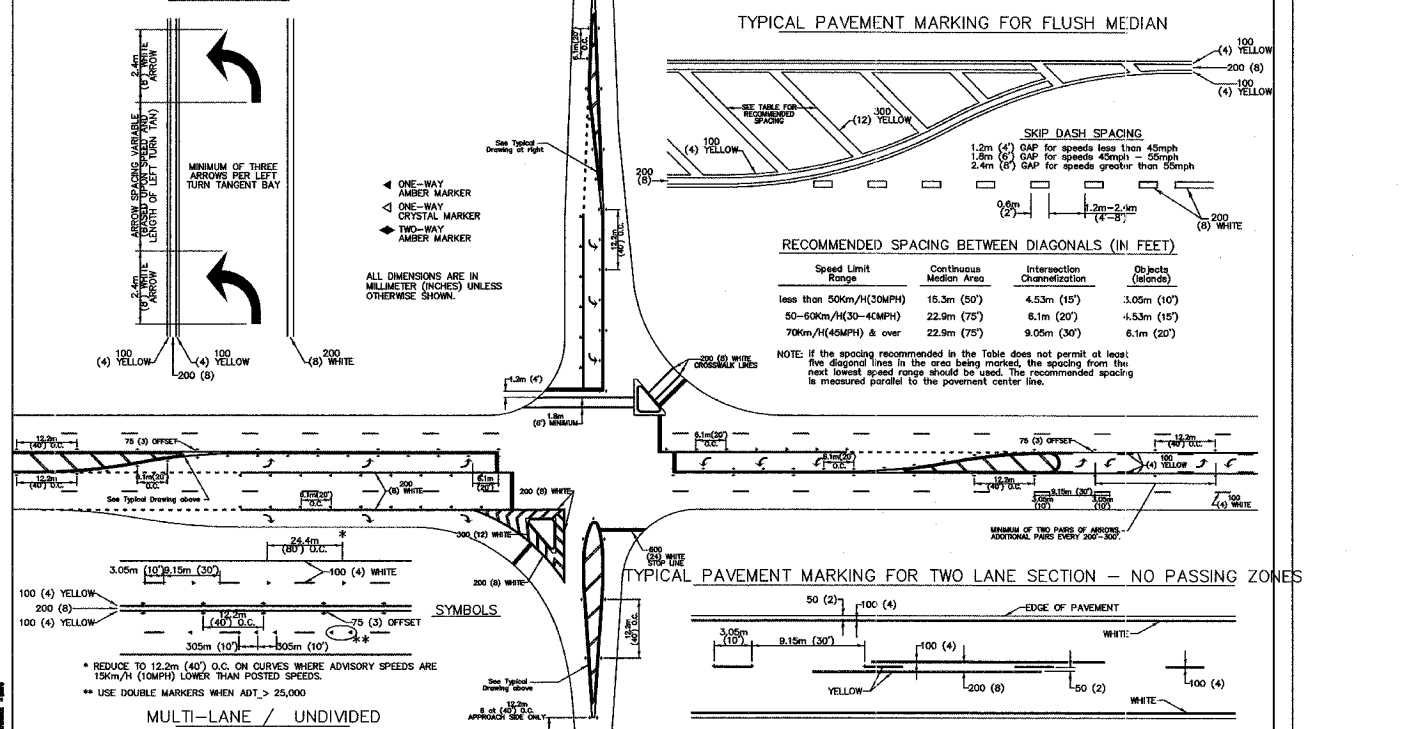

41.1
 REVISION 10-10-04