


DESIGN		
INT.	DATE	REASON

BY	
DATE	


PLOTS & CHECKS			
INT.	DATE	NO.	REASON

BY	
DATE	

CHECKS		
INT.	DATE	REASON

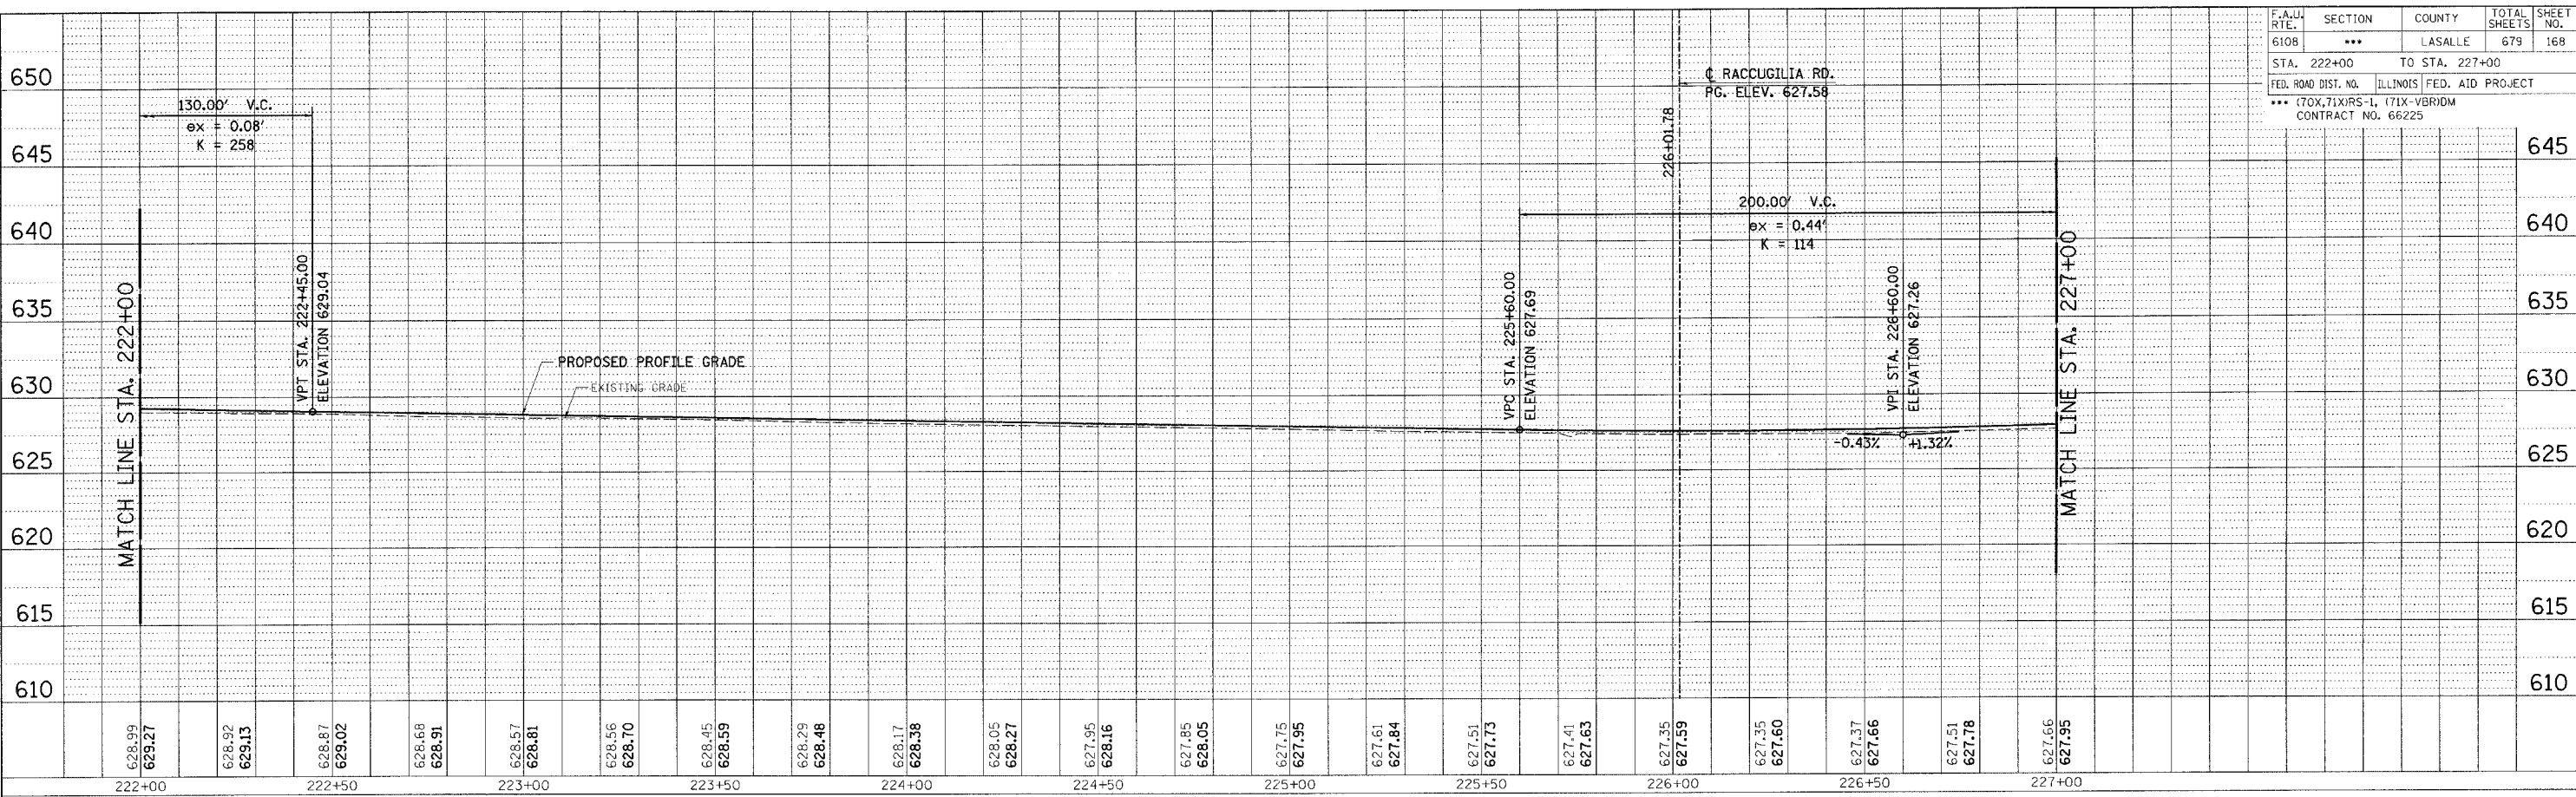

LEFT PROFILE

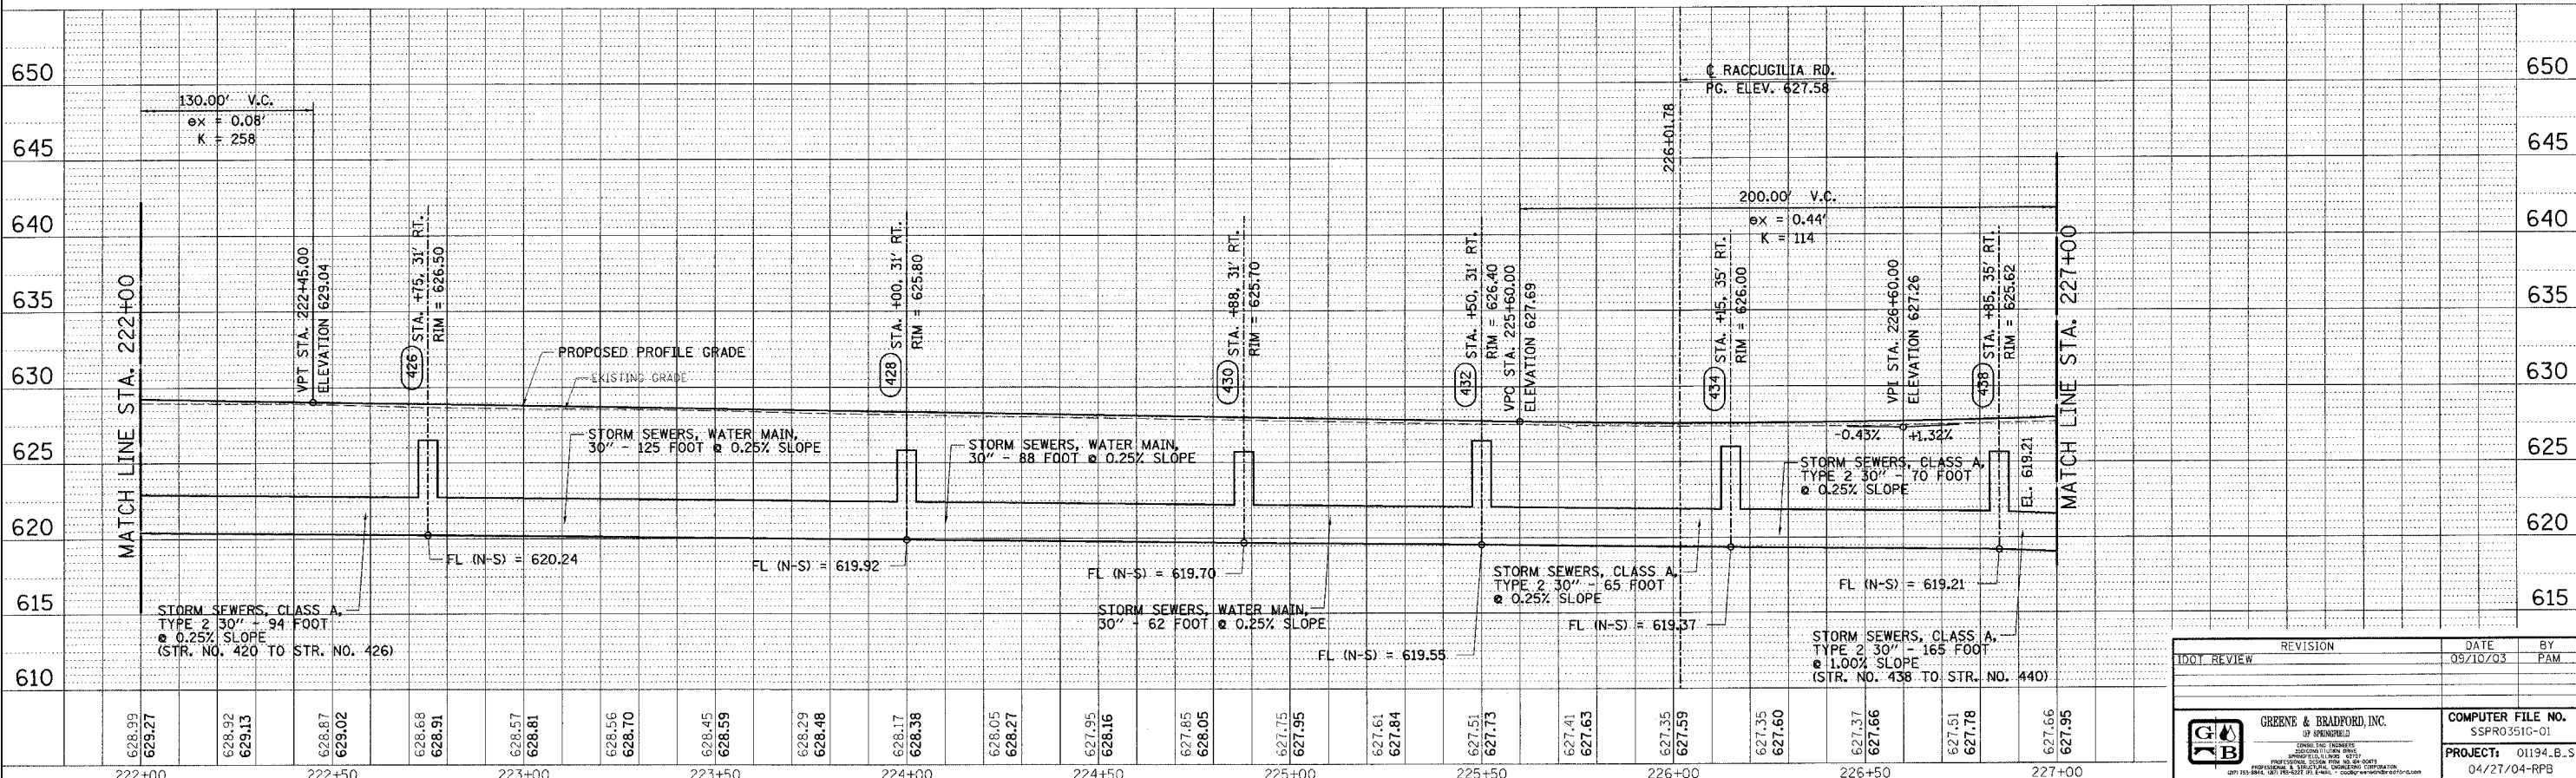

RIGHT PROFILE

FAU RTE.	SECTION	COUNTY	TOTAL SHEETS	SHEET NO.
6108	***	LASALLE	679	168
STA. 222+00		TO STA. 227+00		
FED. ROAD DIST. NO.		ILLINOIS FED. AID PROJECT		
*** (70X.71X)RS-1, (71X-VBR)DM CONTRACT NO. 66225				

REVISION	DATE	BY
DDOT REVIEW	09/10/03	PAM

GREEN & BRADFORD, INC.
OF SPRINGFIELD

COMPUTER FILE NO.
SSPR03510-01
PROJECT: 01194_B.S
04/27/04-RPB