

DESIGN		
INT.	DATE	REASON


BY		DATE	

PLOTS & CHECKS		
INT.	DATE	REASON

BY		DATE	

CHECKS		
INT.	DATE	REASON

P.A. LL	SECTION	COUNTY	TOTAL SHEETS	SHEET NO.
6108	***	LA SALLE	679	309
STA. 138+25.00	TO STA. 138+36.07		582	
FED. ROAD DIST. NO.		ILLINOIS	FED. AID PROJECT	
*** (70X,71X)RS-1, (71X-V)BRDM CONTRACT NO. 66225				

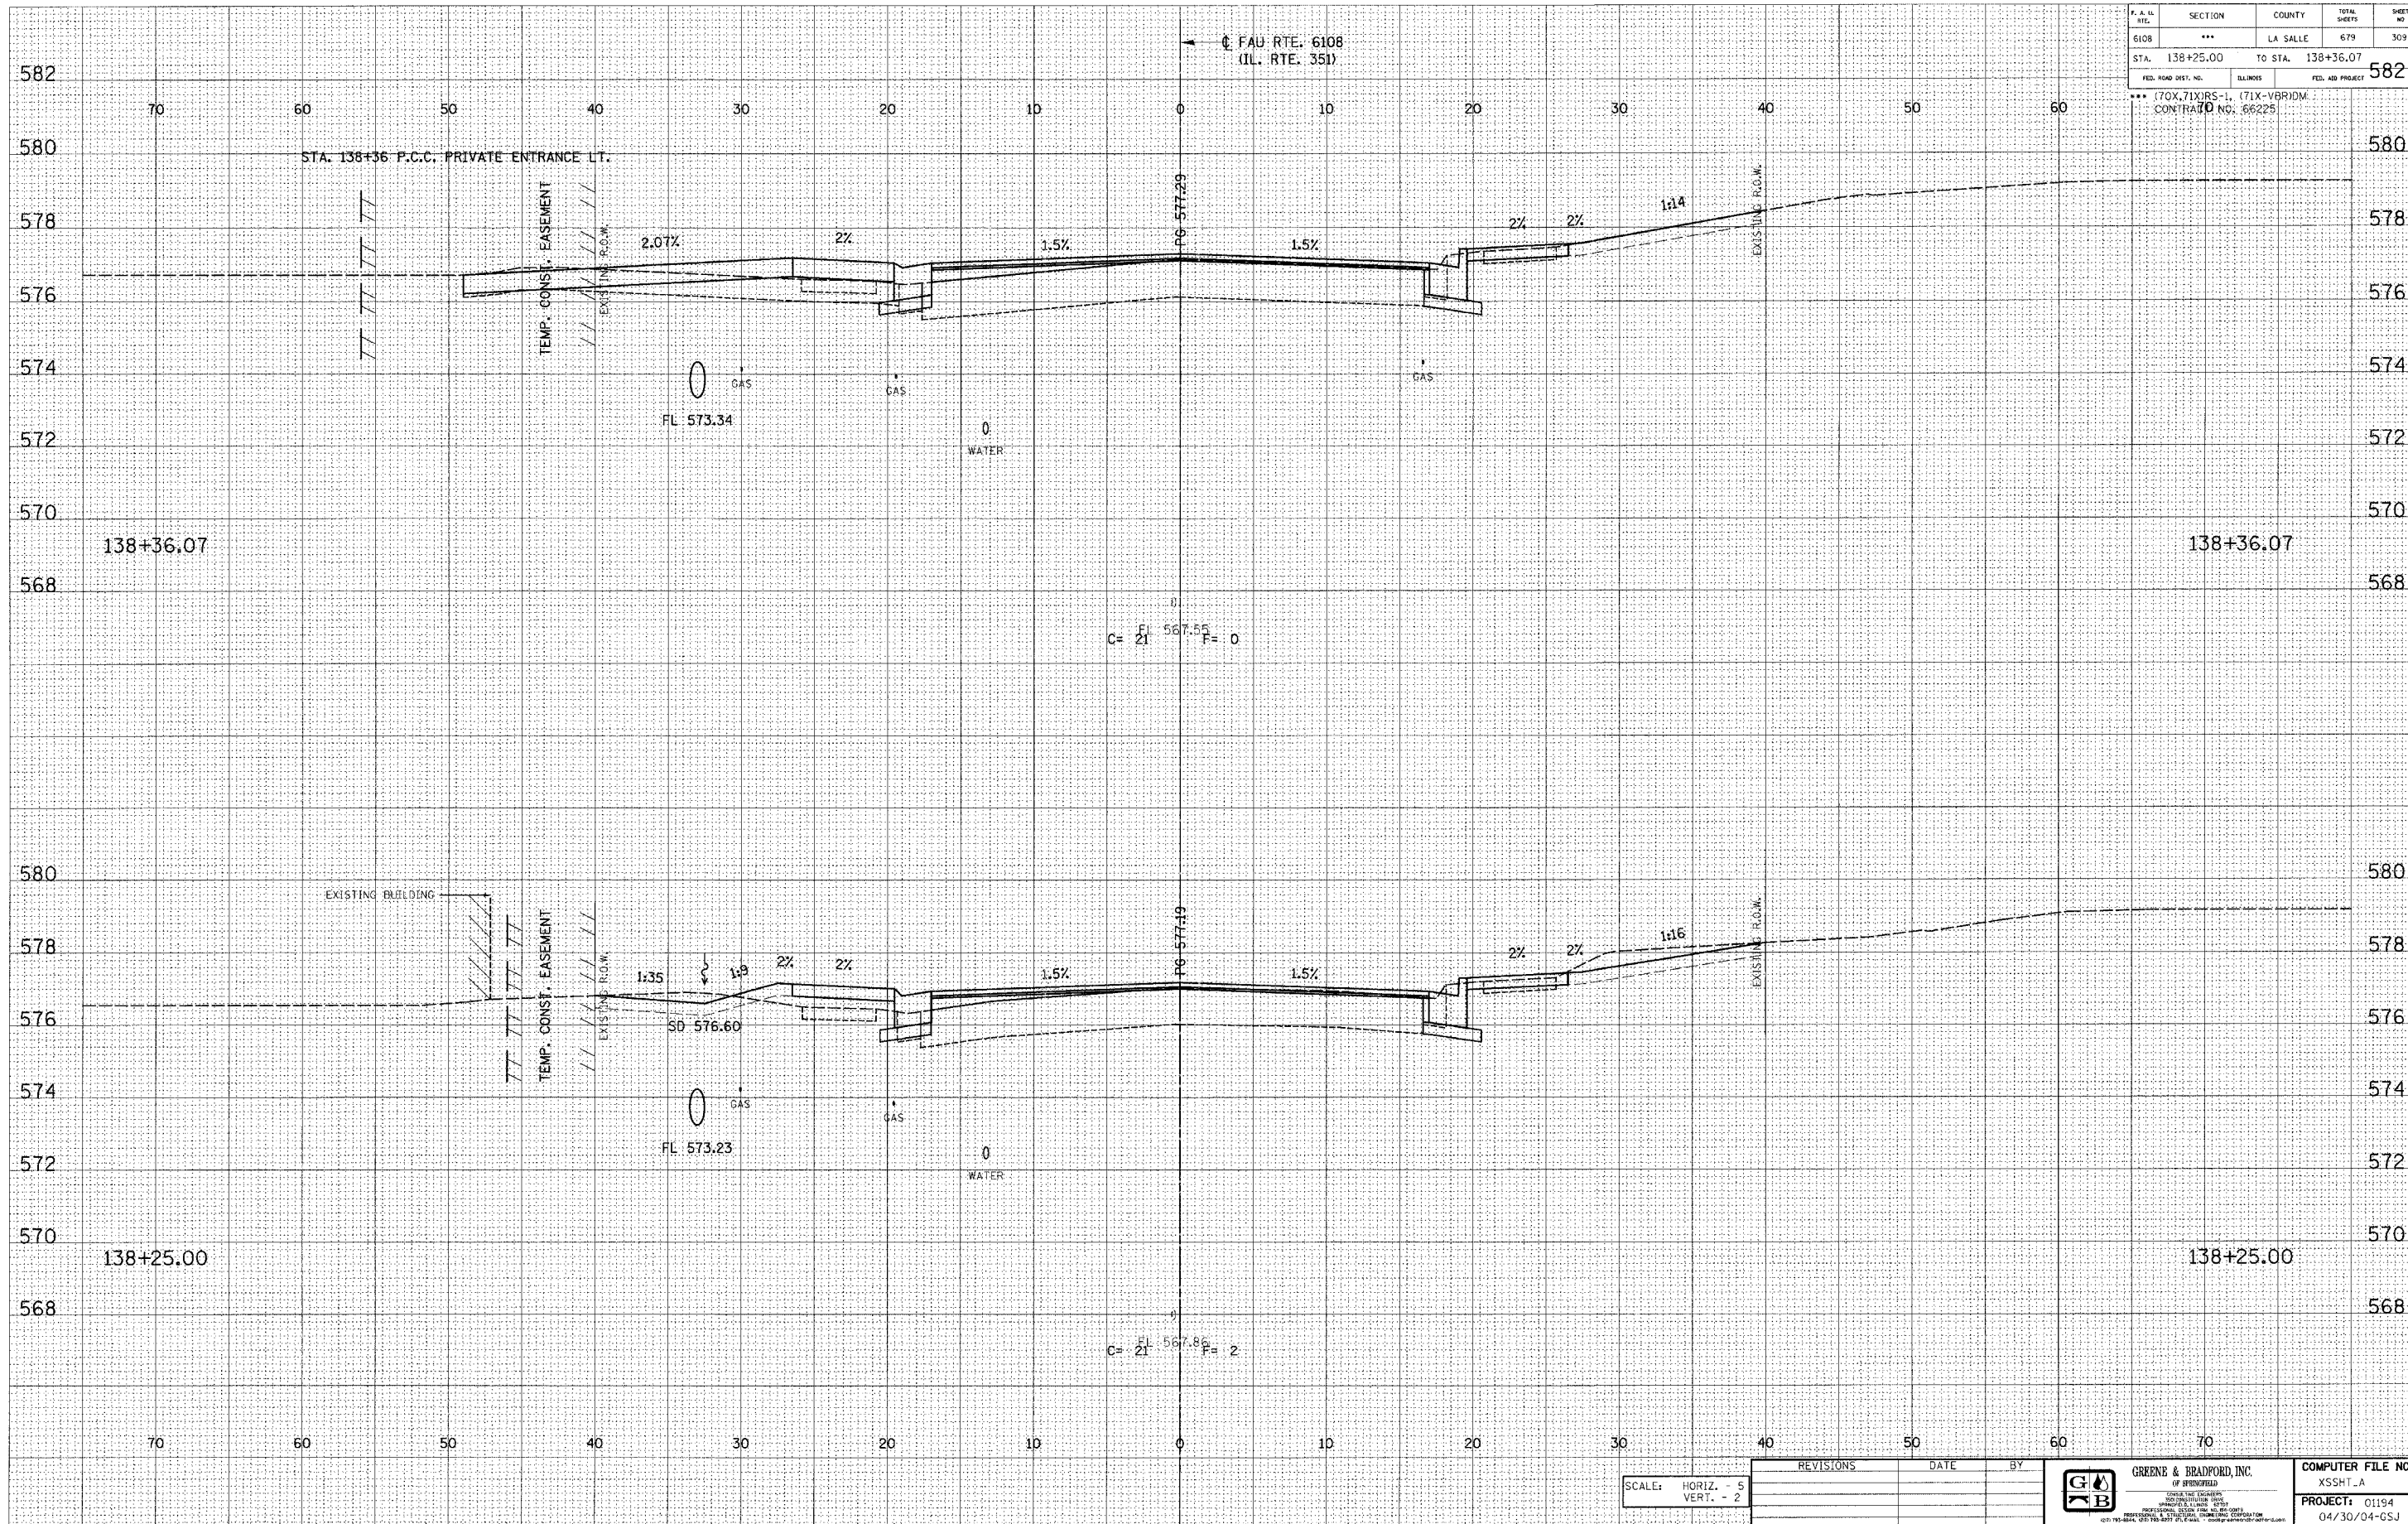

C= 21 E= 567.55 F= 0

C= 21 E= 567.86 F= 2

SCALE: HORIZ. - 5
VERT. - 2

REVISIONS	DATE	BY



GREENE & BRADFORD, INC.
OF SPRINGFIELD

COMPUTER FILE NO. XSSHT.A 9
PROJECT: 01194
04/30/04-GSJ

E-XSEC 1:1 8/25/98

FAU RTE. 6108 (IL. RTE. 351) LA SALLE CO.