

DESIGN		
INT.	DATE	REASON


BY	DATE

PLOTS & CHECKS			
INT.	DATE	NO.	REASON

BY	DATE

CHECKS		
INT.	DATE	REASON

P.A.W. FILE	SECTION	COUNTY	TOTAL SHEETS	SHEET NO.
6108	***	LA SALLE	679	310
STA. 138+50.00		TO STA. 138+36.07		
FED. ROAD DIST. NO.		ILLINOIS	FED. AID PROJECT	
*** (70X, 71X)RS-1, (71X-V)RDM: CONTRACT NO. 66225				

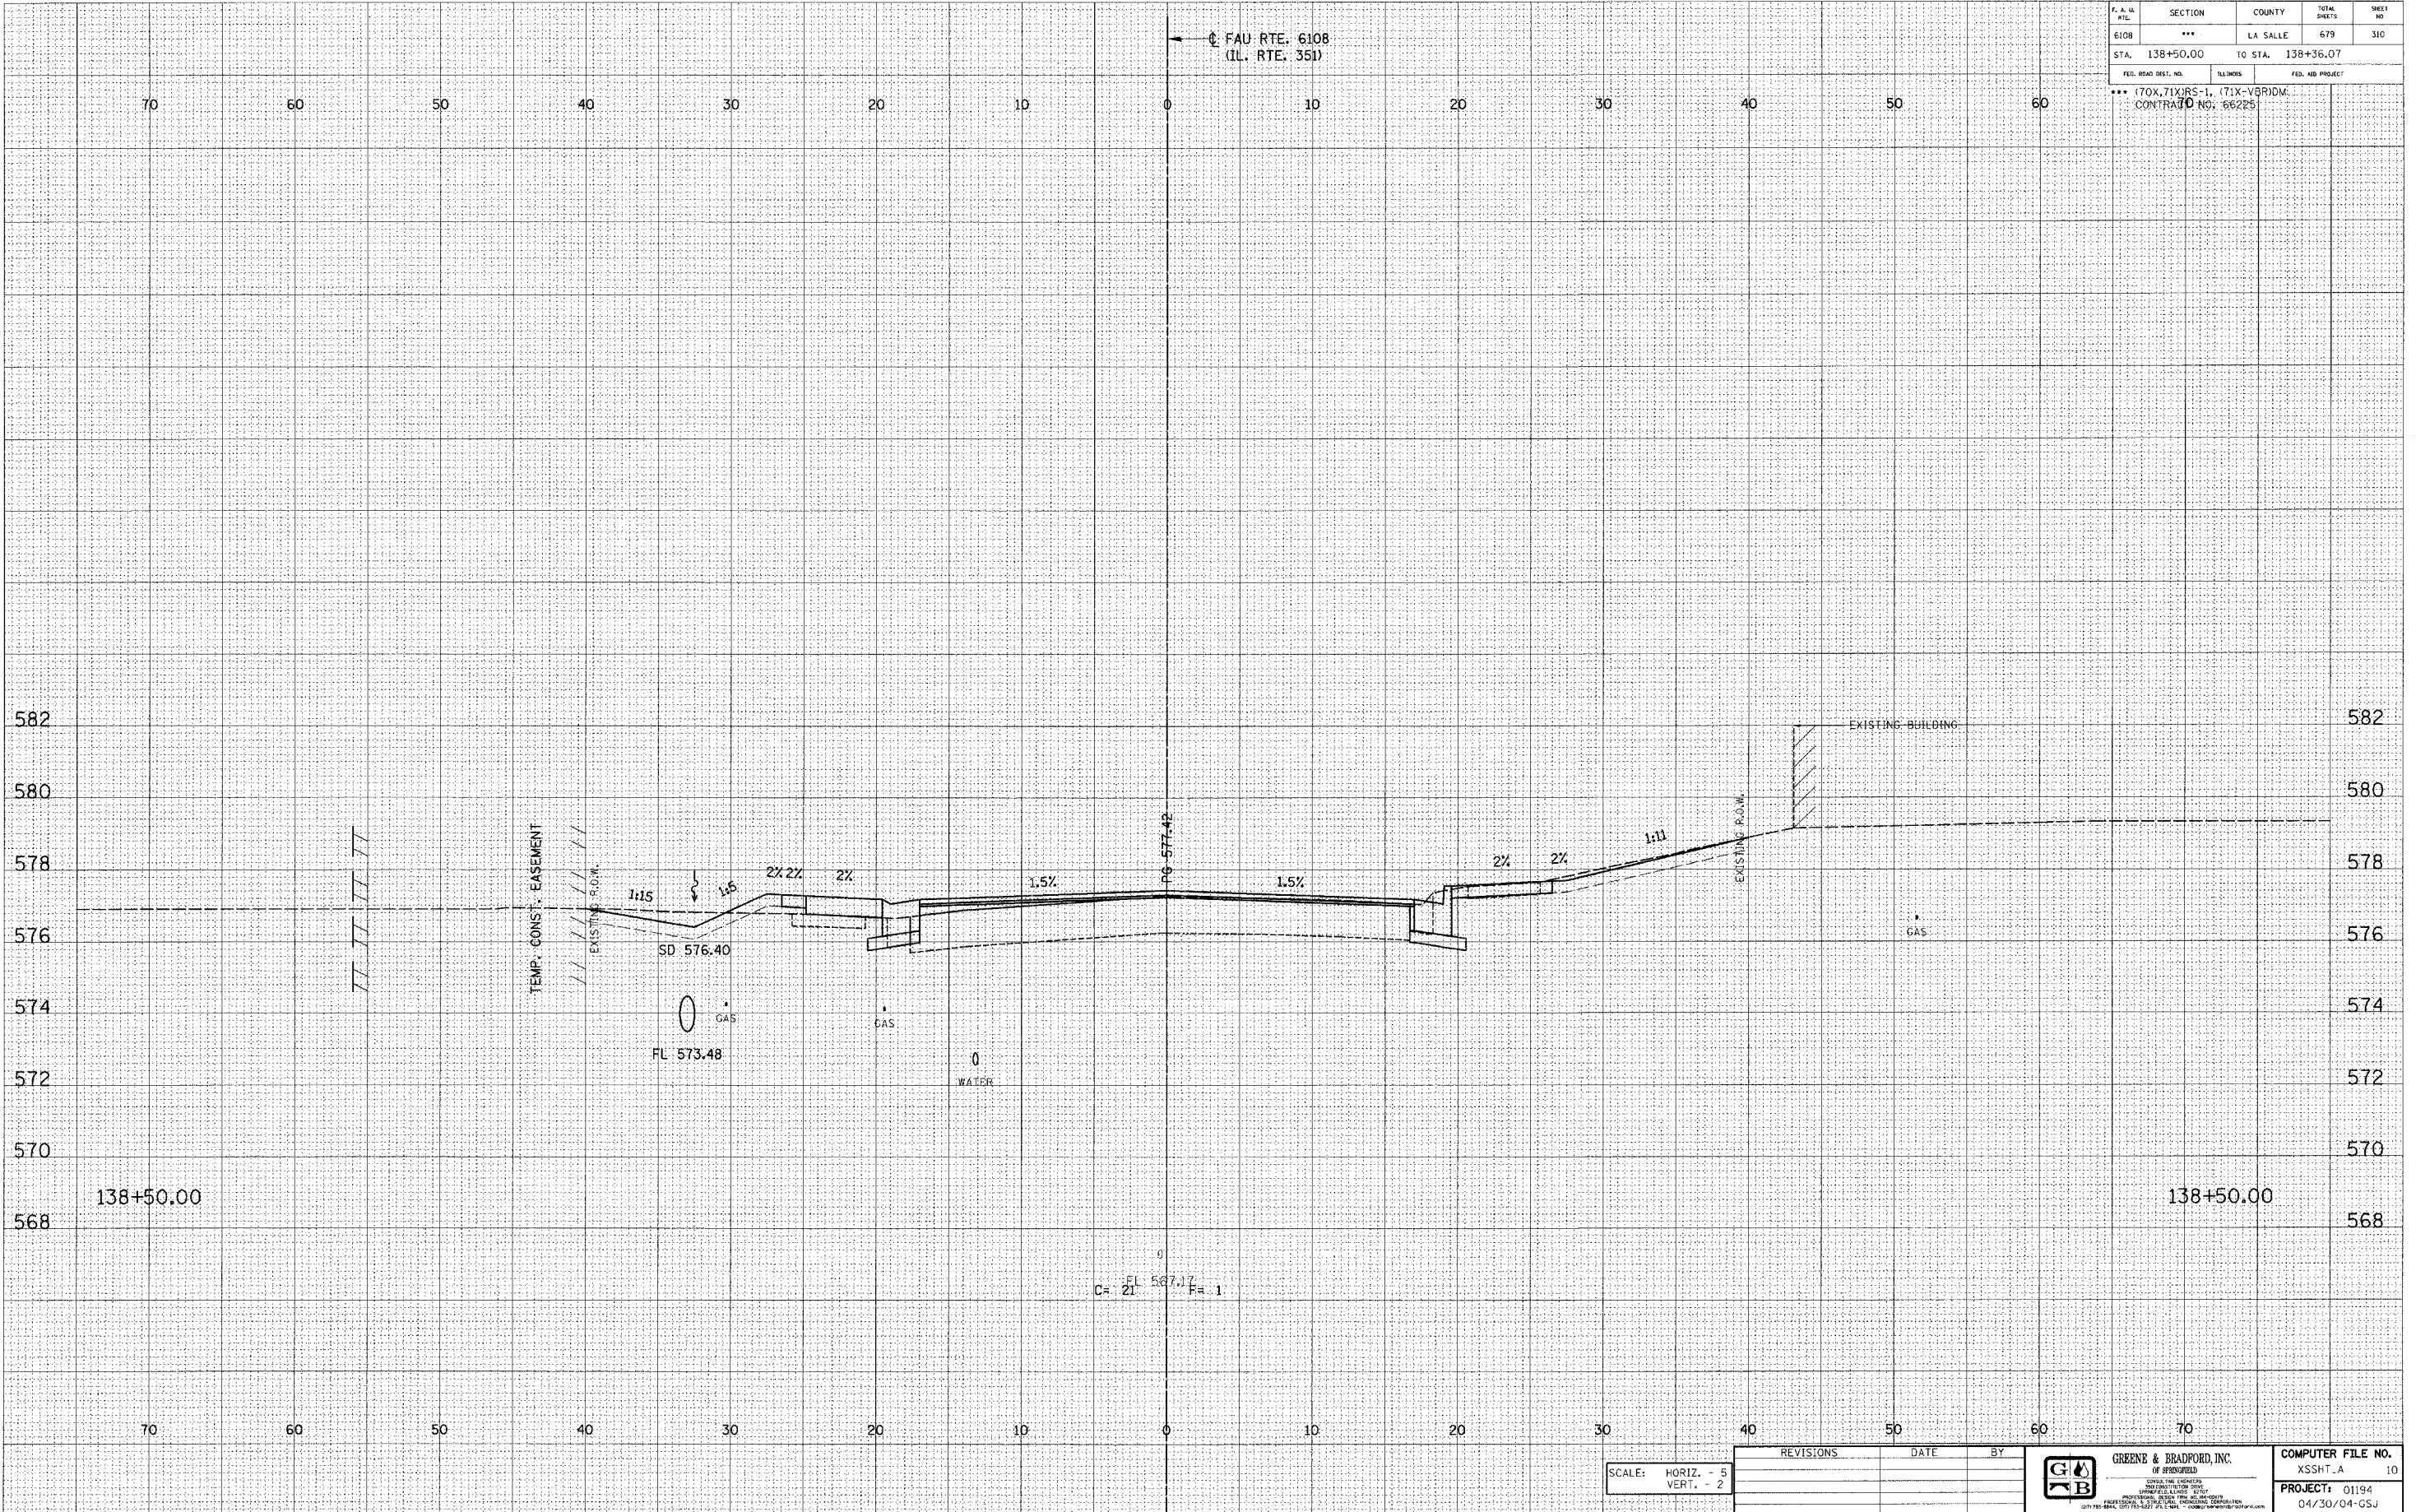

E-XSEC 1:1 8/25/98

SCALE: HORIZ. - 5
VERT. - 2

REVISIONS	DATE	BY

GREENE & BRADFORD, INC.
 OF SPRINGFIELD

COMPUTER FILE NO.	XSSHT.A	10
PROJECT:	01194	
	04/30/04-GSJ	

FAU RTE. 6108 (IL. RTE. 351) LA SALLE CO.