

DESIGN		
INT.	DATE	REASON


BY	DATE

PLOTS & CHECKS			
INT.	DATE	NO.	REASON

BY	DATE

CHECKS		
INT.	DATE	REASON

F.A.U. R/L	SECTION	COUNTY	TOTAL SHEETS	SHEET NO
6108	***	LA SALLE	679	335
STA. 143+15.84	TO STA. 143+25.00			
FED. ROAD DIST. NO.	ILLINOIS	FED. AID PROJECT		
*** (70X, 71X) RS-1, (71X-VBR) DM				
CONTRACT NO. 166225				

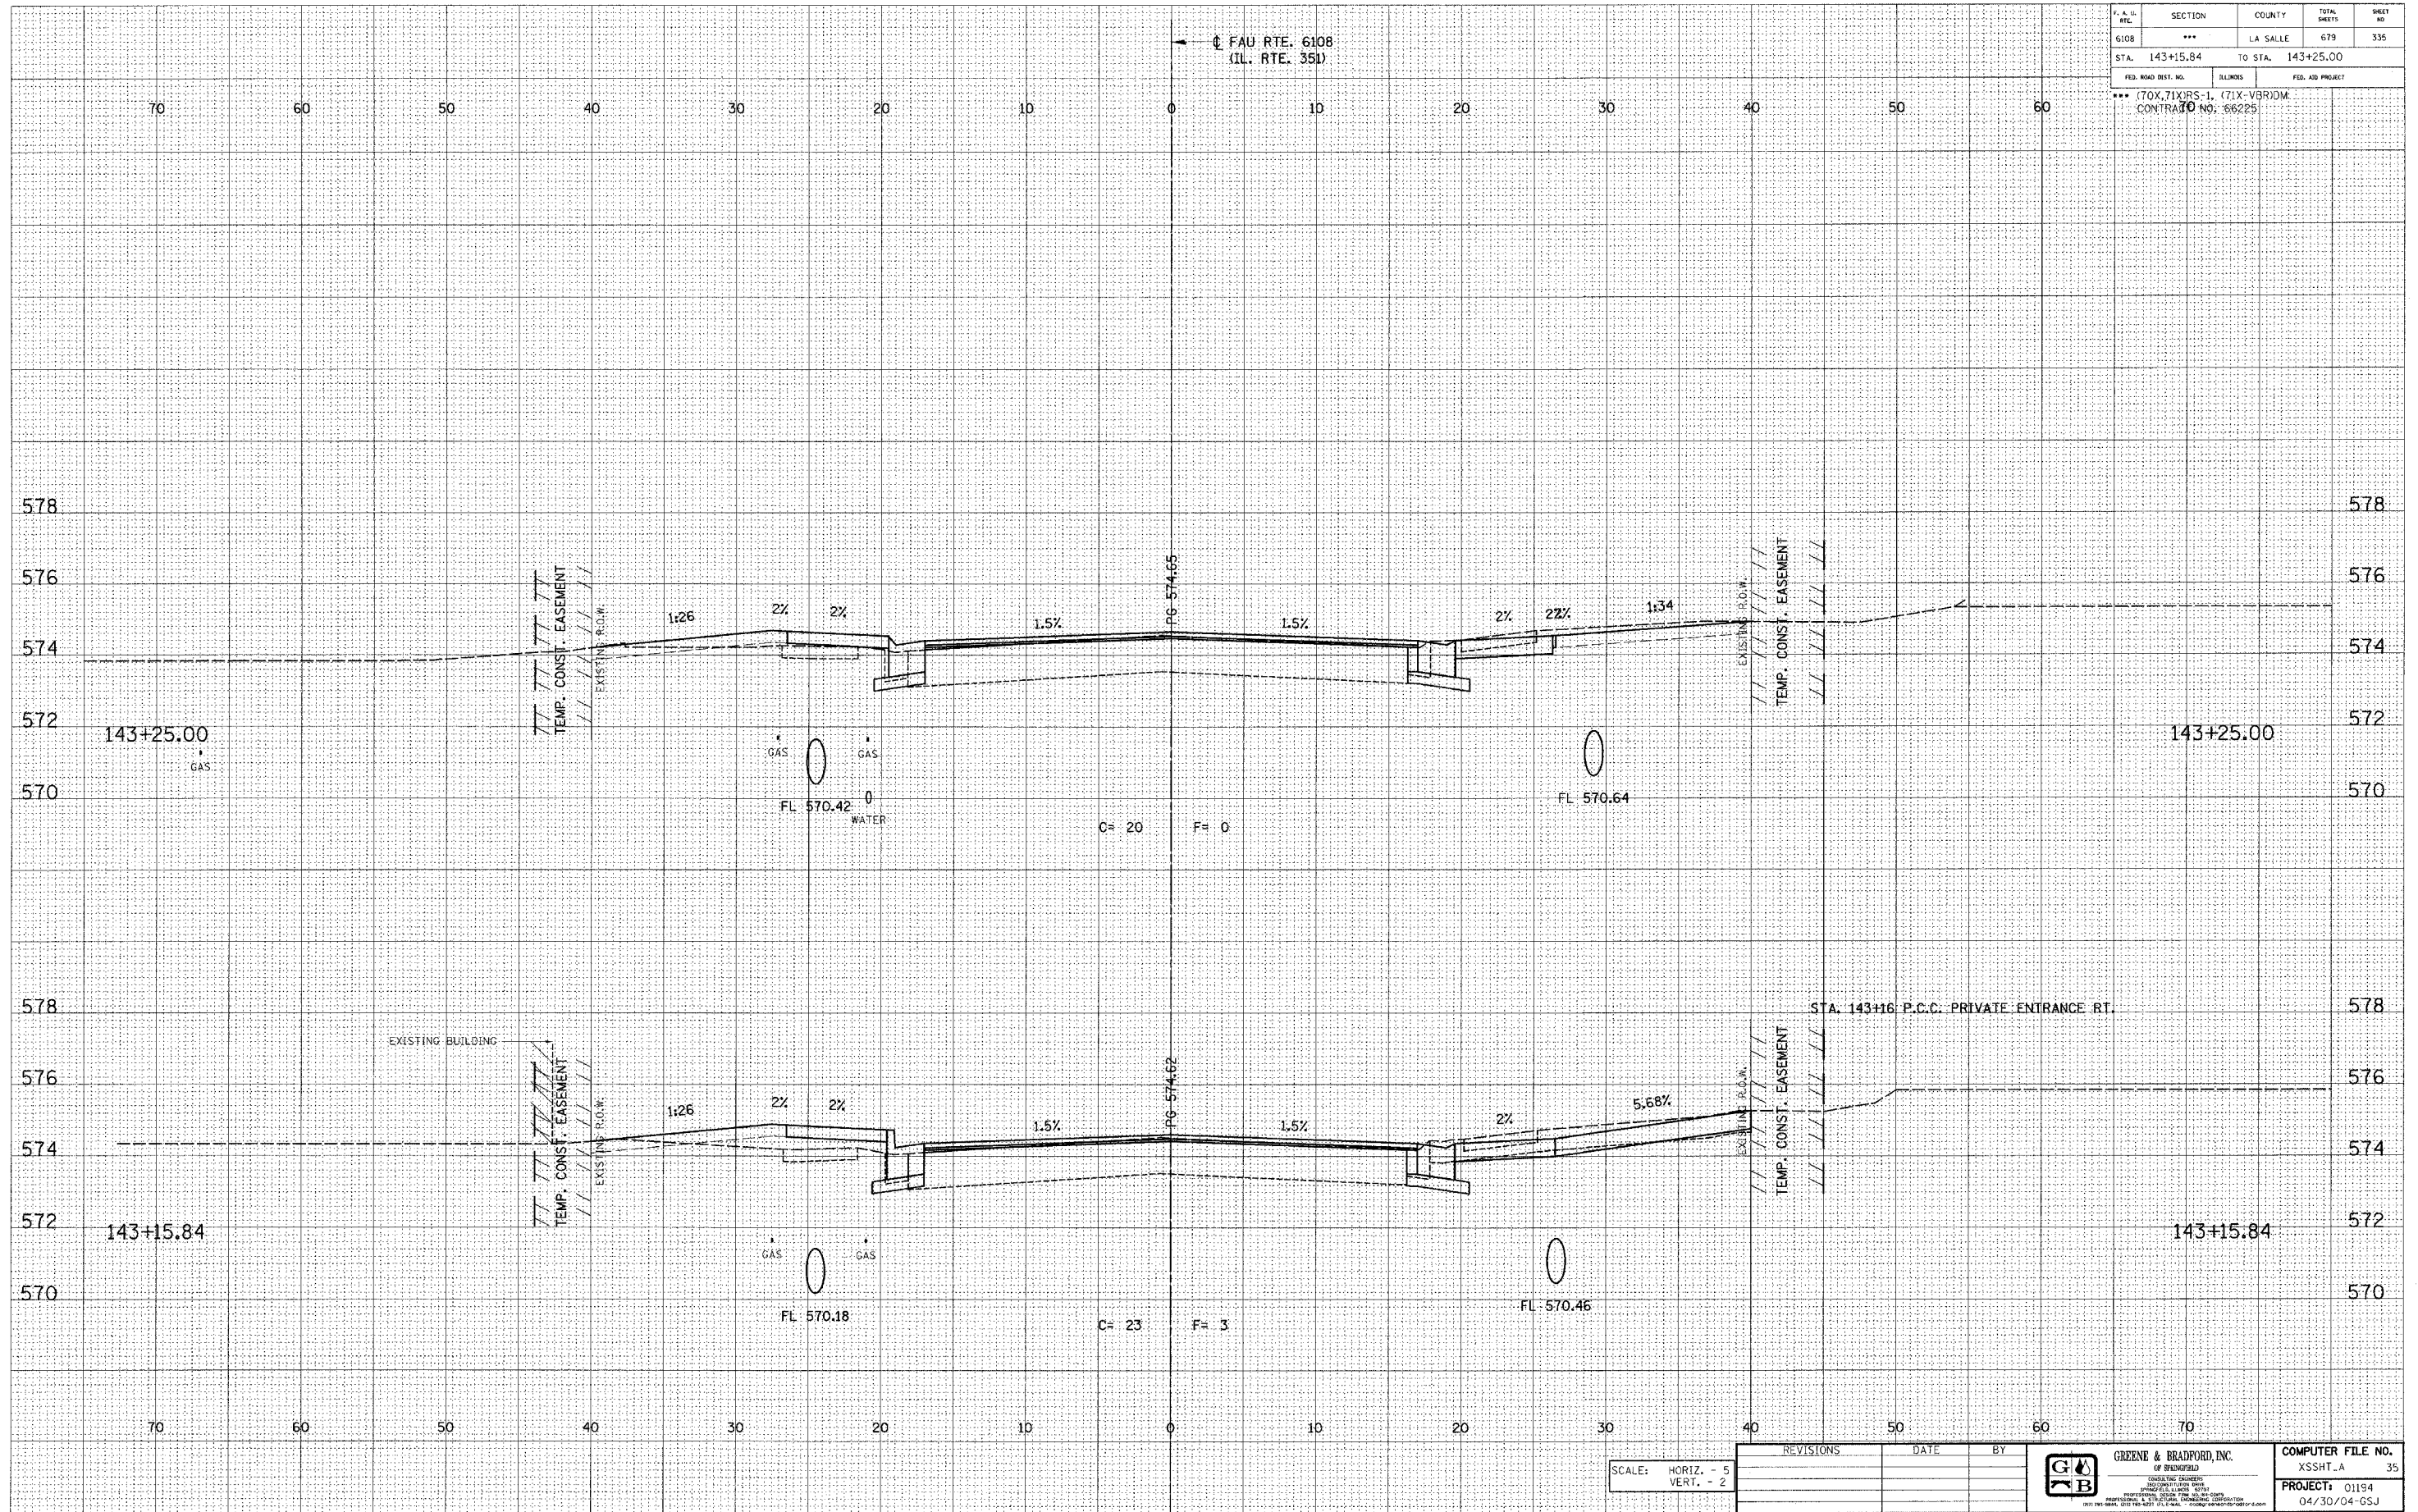

SCALE: HORIZ. - 5  
VERT. - 2

REVISIONS	DATE	BY

**GREENE & BRADFORD, INC.**  

COMPUTER FILE NO. XSSHT_A 35
PROJECT: 01194 04/30/04-GSJ

FAU RTE. 6108 (IL. RTE. 351) LA SALLE CO.