

DESIGN		
INT.	DATE	REASON


BY	DATE

PLOTS & CHECKS			
INT.	DATE	NO.	REASON

BY	DATE

CHECKS		
INT.	DATE	REASON

F.A.U. FILE	SECTION	COUNTY	TOTAL SHEETS	SHEET NO.
6108	***	LA SALLE	679	370
STA. 164+75.00		TO STA. 165+00.00		
FED. ROAD DIST. NO.		ILLINOIS	FED. AID PROJECT	
*** (70X,71X)RS-1, (71X-VBR)DM CONTRACT NO. 66225				

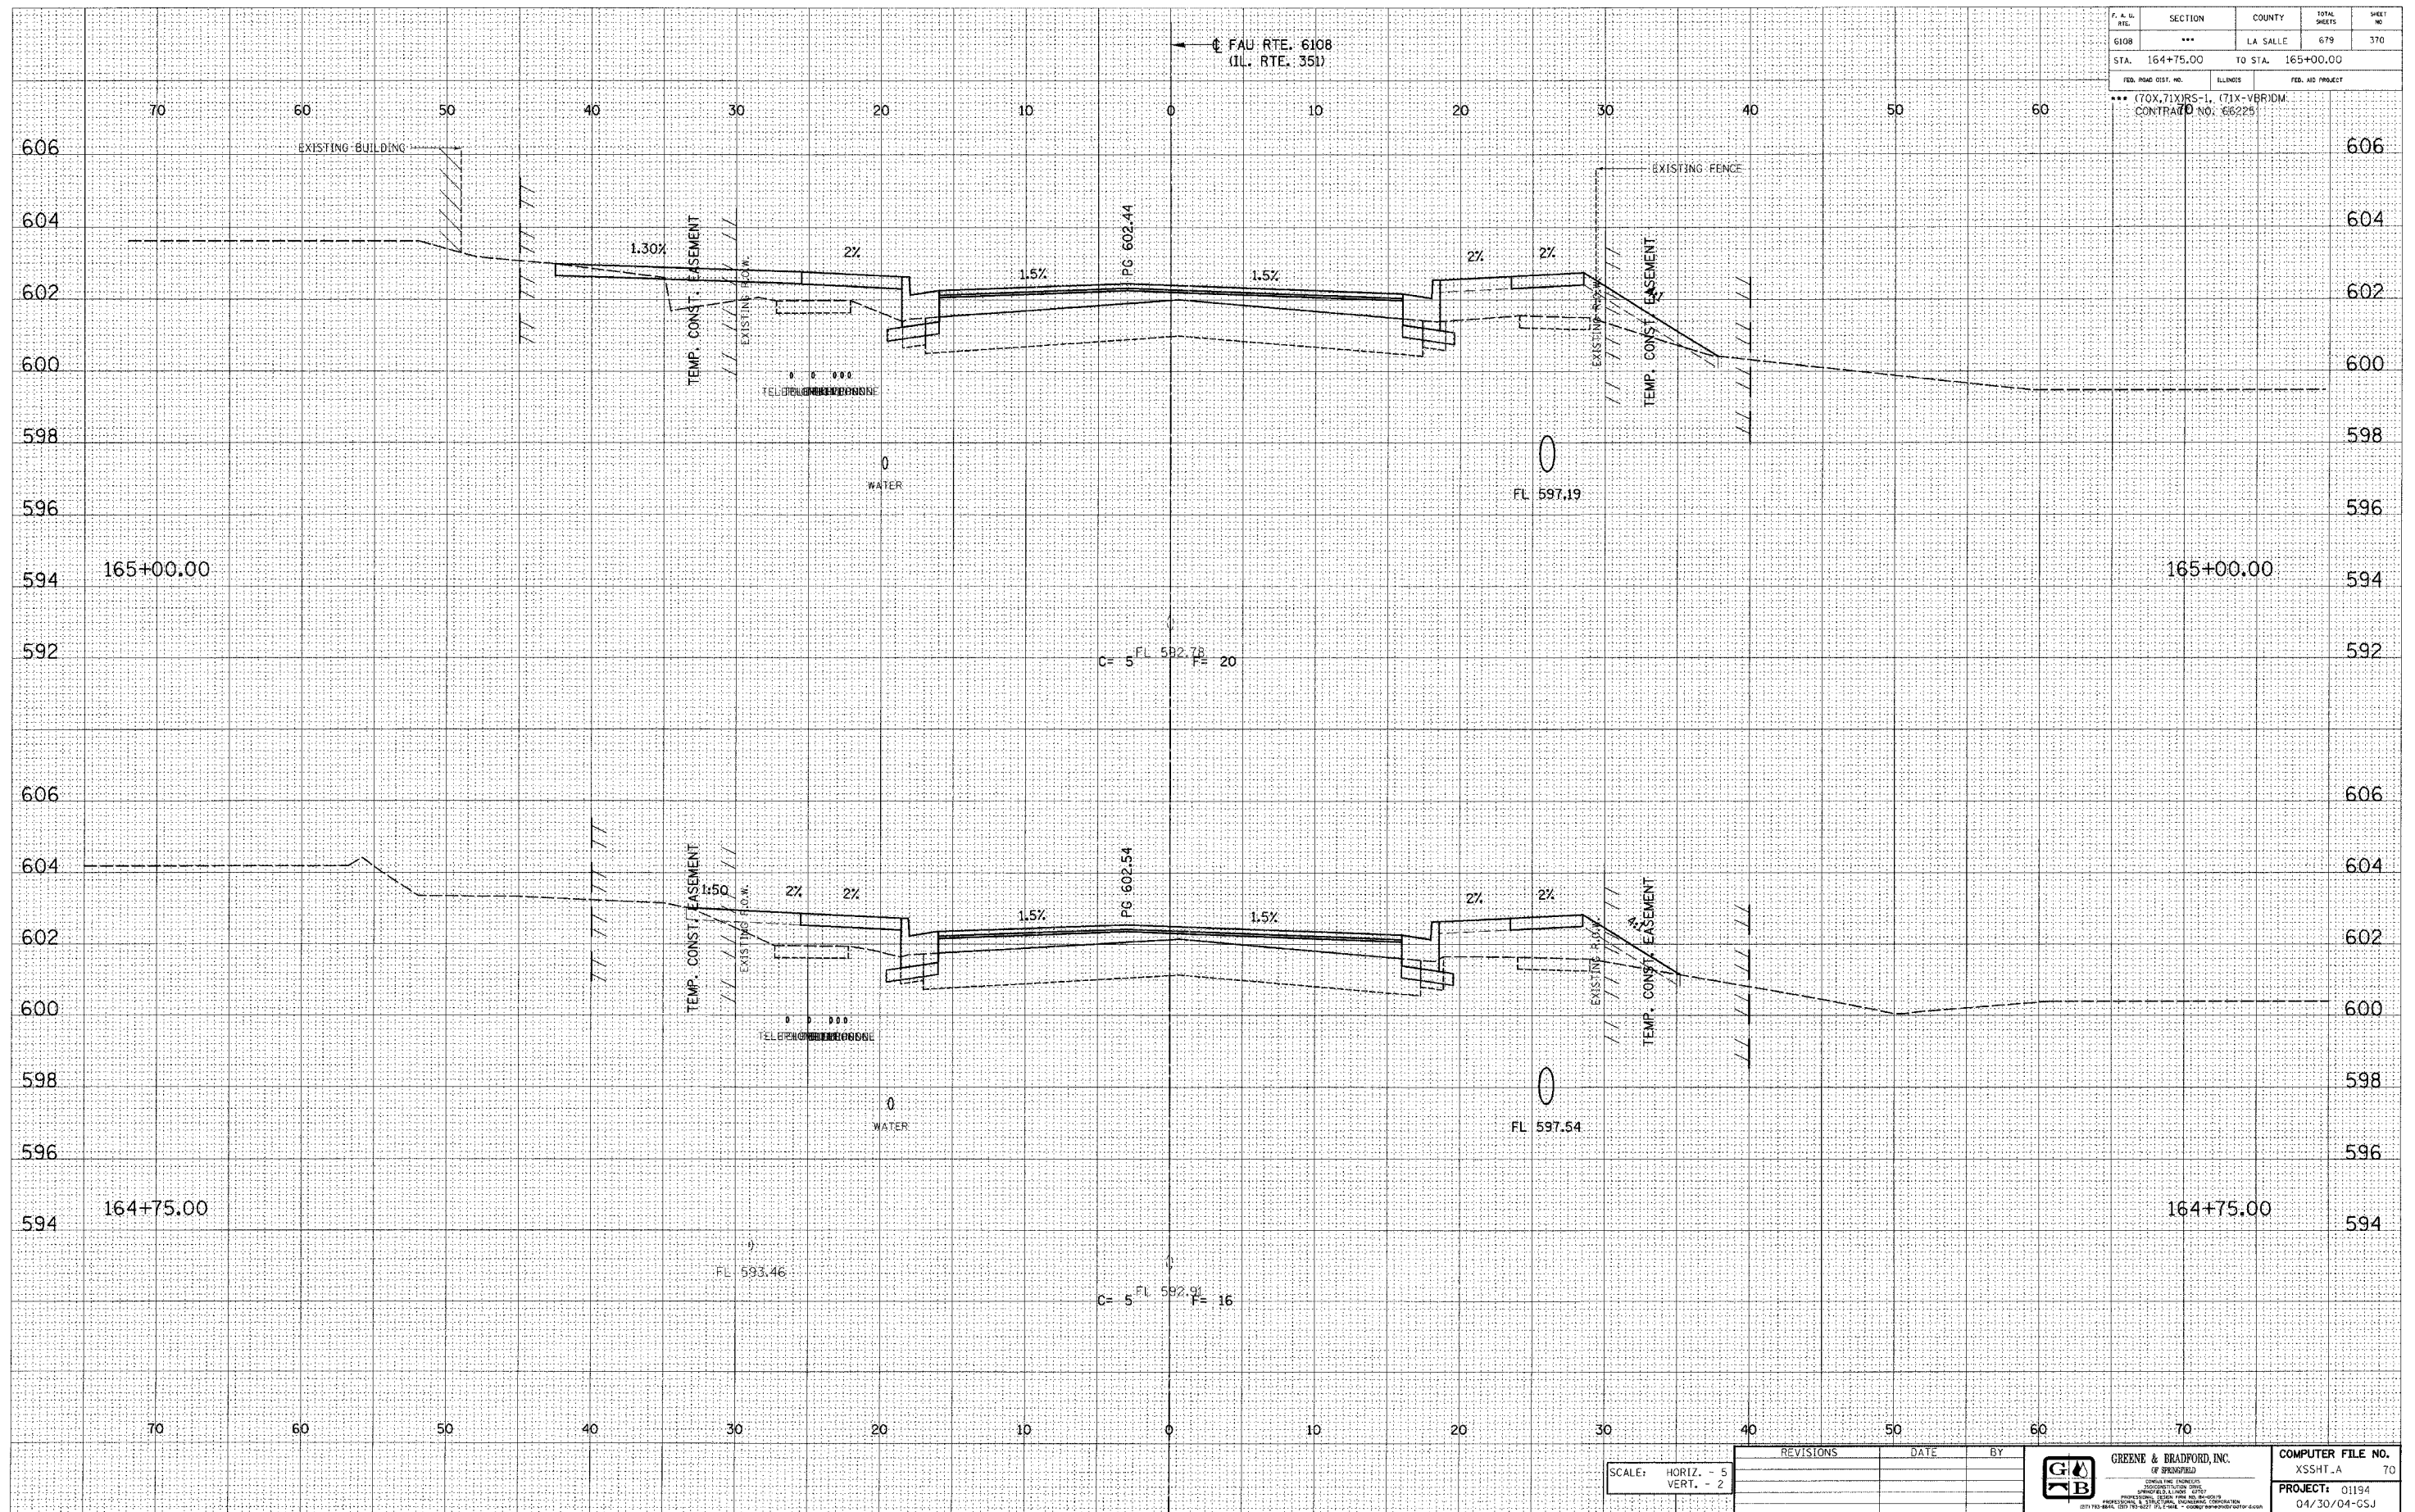

E-XSEC 141 8/25/98

	PROJECT: 01194 04/30/04-CSJ				

FAU RTE. 6108 (IL. RTE. 351) LA SALLE CO.