

DESIGN		
INT.	DATE	REASON


BY	DATE

PLOTS & CHECKS			
INT.	DATE	NO.	REASON

BY	DATE

CHECKS		
INT.	DATE	REASON

F. & U. INTL.	SECTION	COUNTY	TOTAL SHEETS	SHEET NO.
6108	***	LA SALLE	679	387
STA. 169+50.00		TO STA. 169+75.00		
FED. ROAD DIST. NO.		ILLINOIS	FED. AID PROJECT	
*** (70X-71)ORS-1, (71X-V)BRDM, CONTRA. NO. 66225				

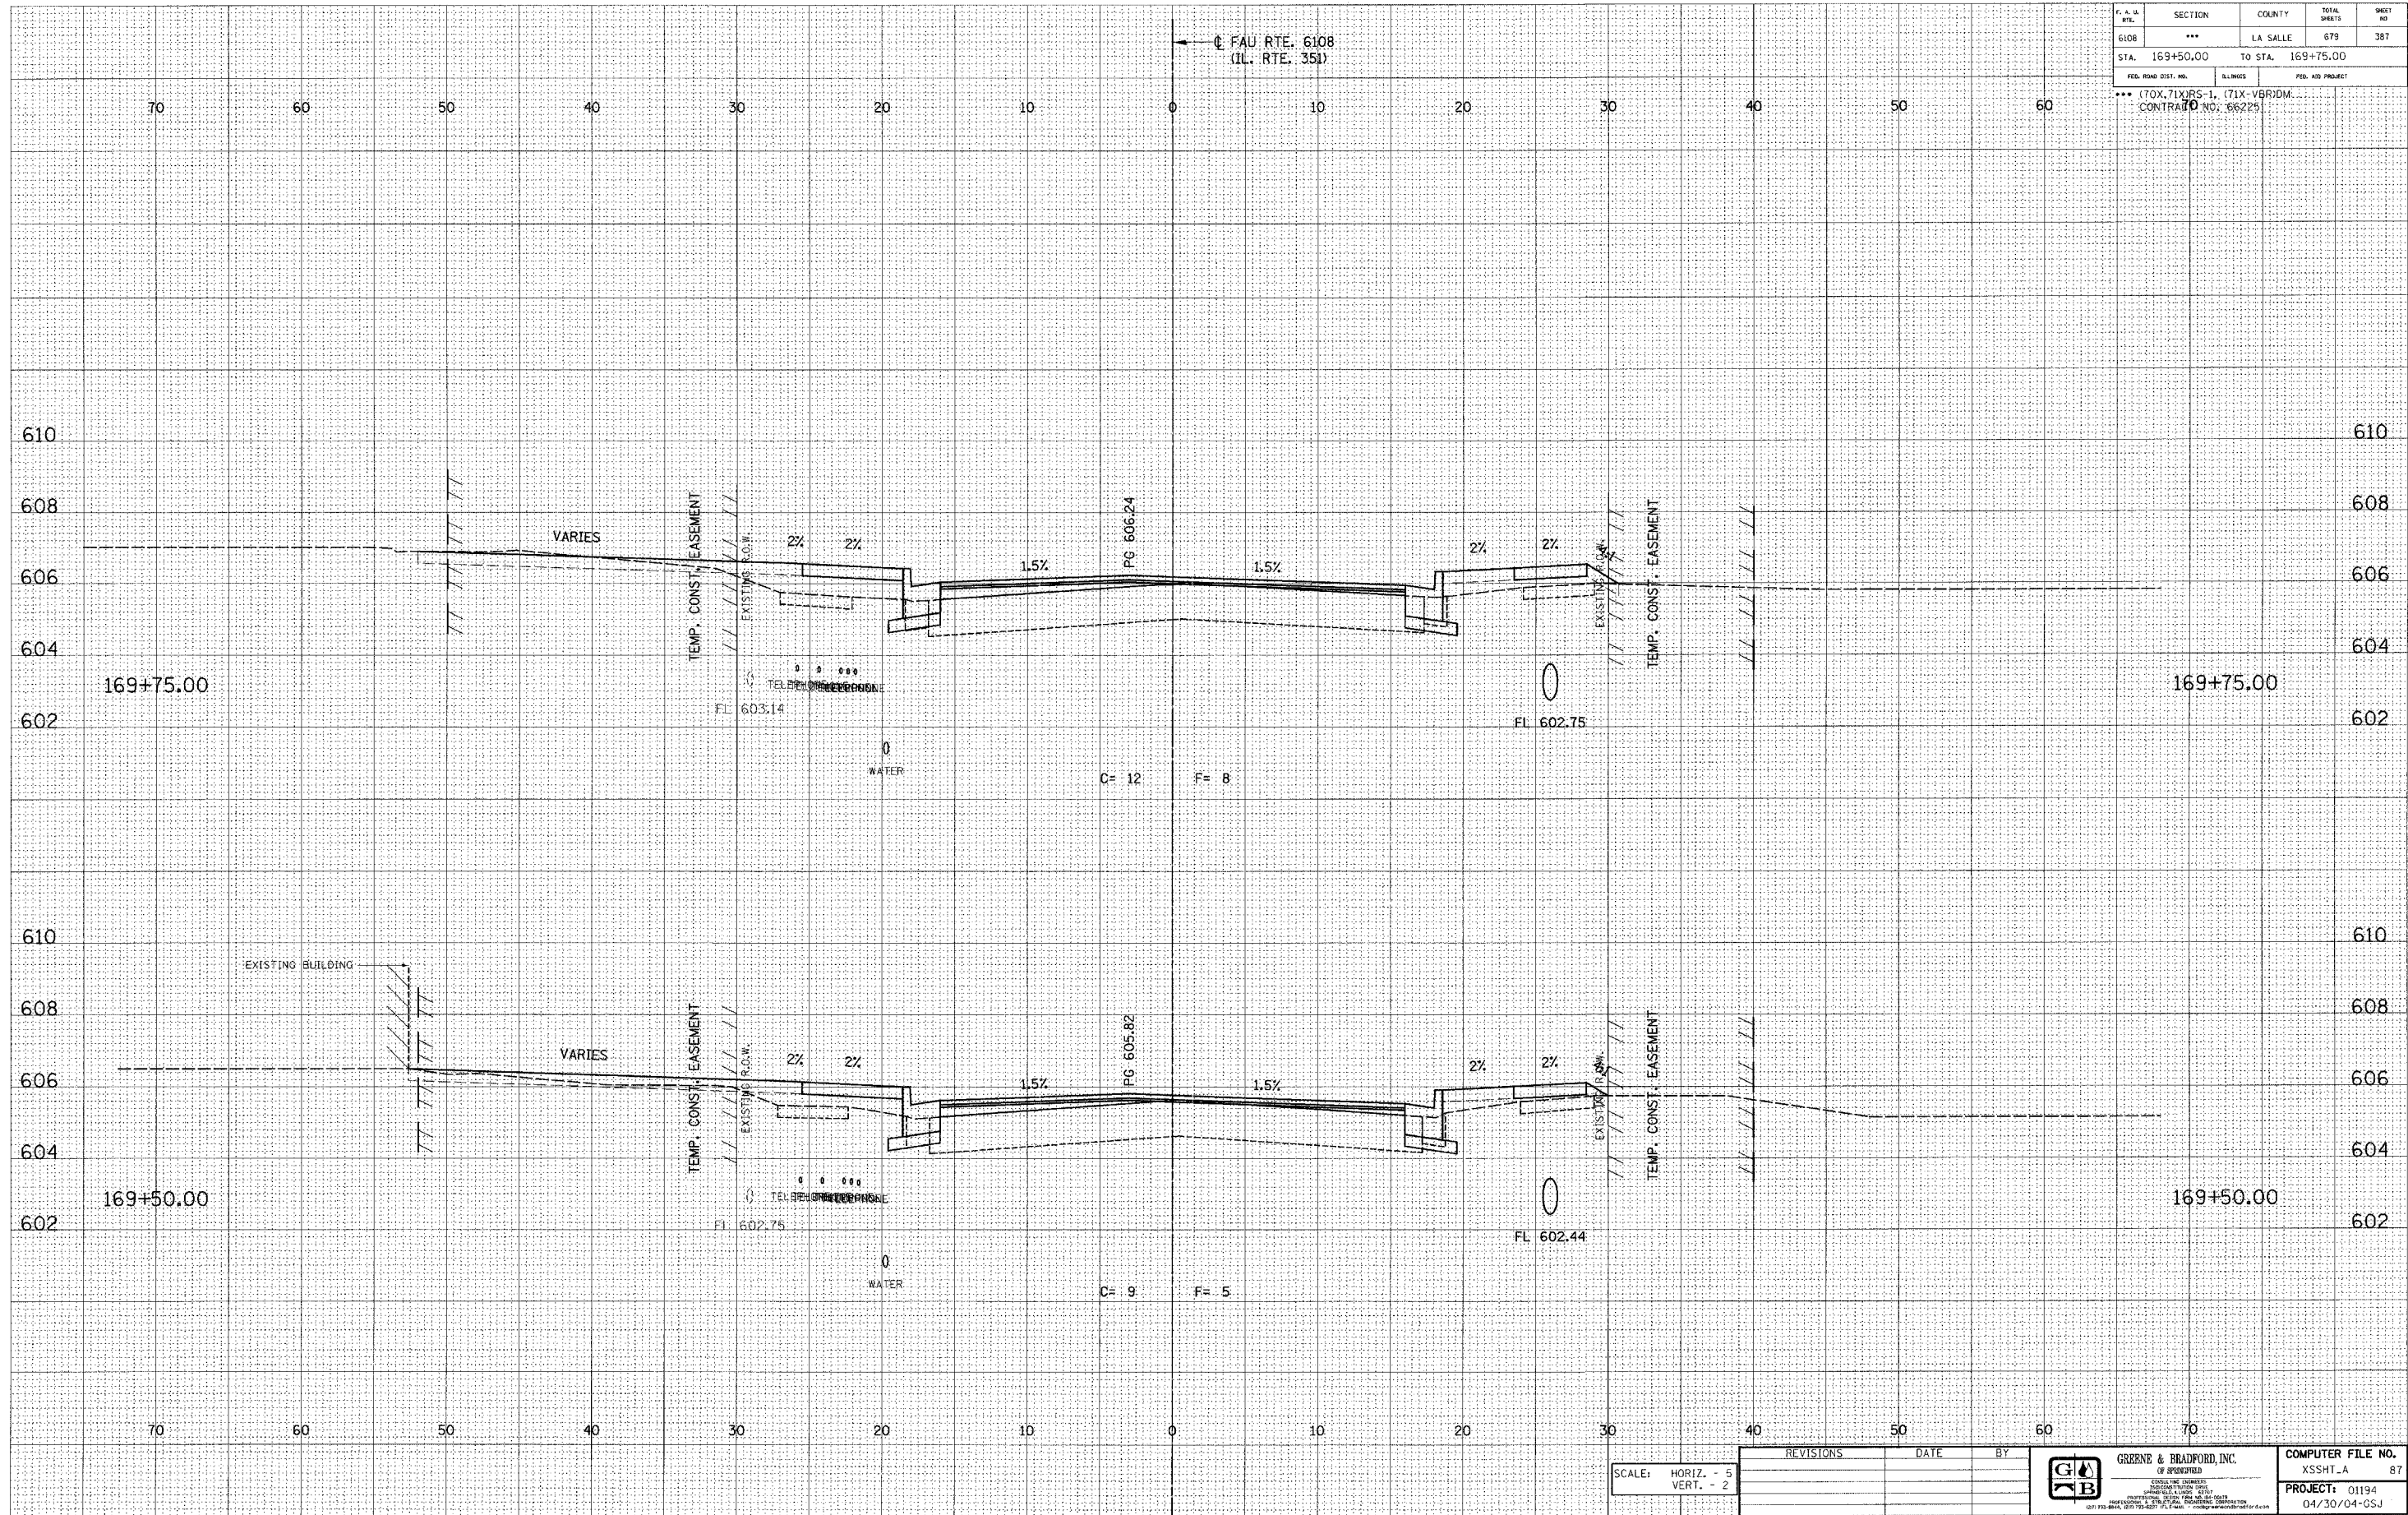

E-XSEC 1:1 8/25/98

REVISIONS	DATE	BY

--------------------------------	---	---

FAU RTE. 6108 (IL. RTE. 351) LA SALLE CO.