

| DESIGN |      |        |
|--------|------|--------|
| INT.   | DATE | REASON |
|        |      |        |
|        |      |        |
| BY | DATE |
|----|------|
|    |      |
|    |      |
| PLOTS & CHECKS |      |        |
|----------------|------|--------|
| INT.           | DATE | REASON |
|                |      |        |
|                |      |        |
| BY | DATE |
|----|------|
|    |      |
|    |      |
| CHECKS |      |        |
|--------|------|--------|
| INT.   | DATE | REASON |
|        |      |        |
|        |      |        |
| P.A.W. FILE   | SECTION | COUNTY            | TOTAL SHEETS     | SHEET NO. |
|---|---------|-------------------|------------------|-----------|
| 6108  | ***     | LA SALLE          | 679              | 390       |
| STA. 170+75.00  |         | TO STA. 170+89.78 |                  |           |
| FED. ROAD DIST. NO.                                   |         | ILLINOIS          | FED. AID PROJECT |           |
| *** (70X, 71X)RS-1, (71X-V)R1DM<br>CONTRACT NO. 66225 |         |                   |                  |           |

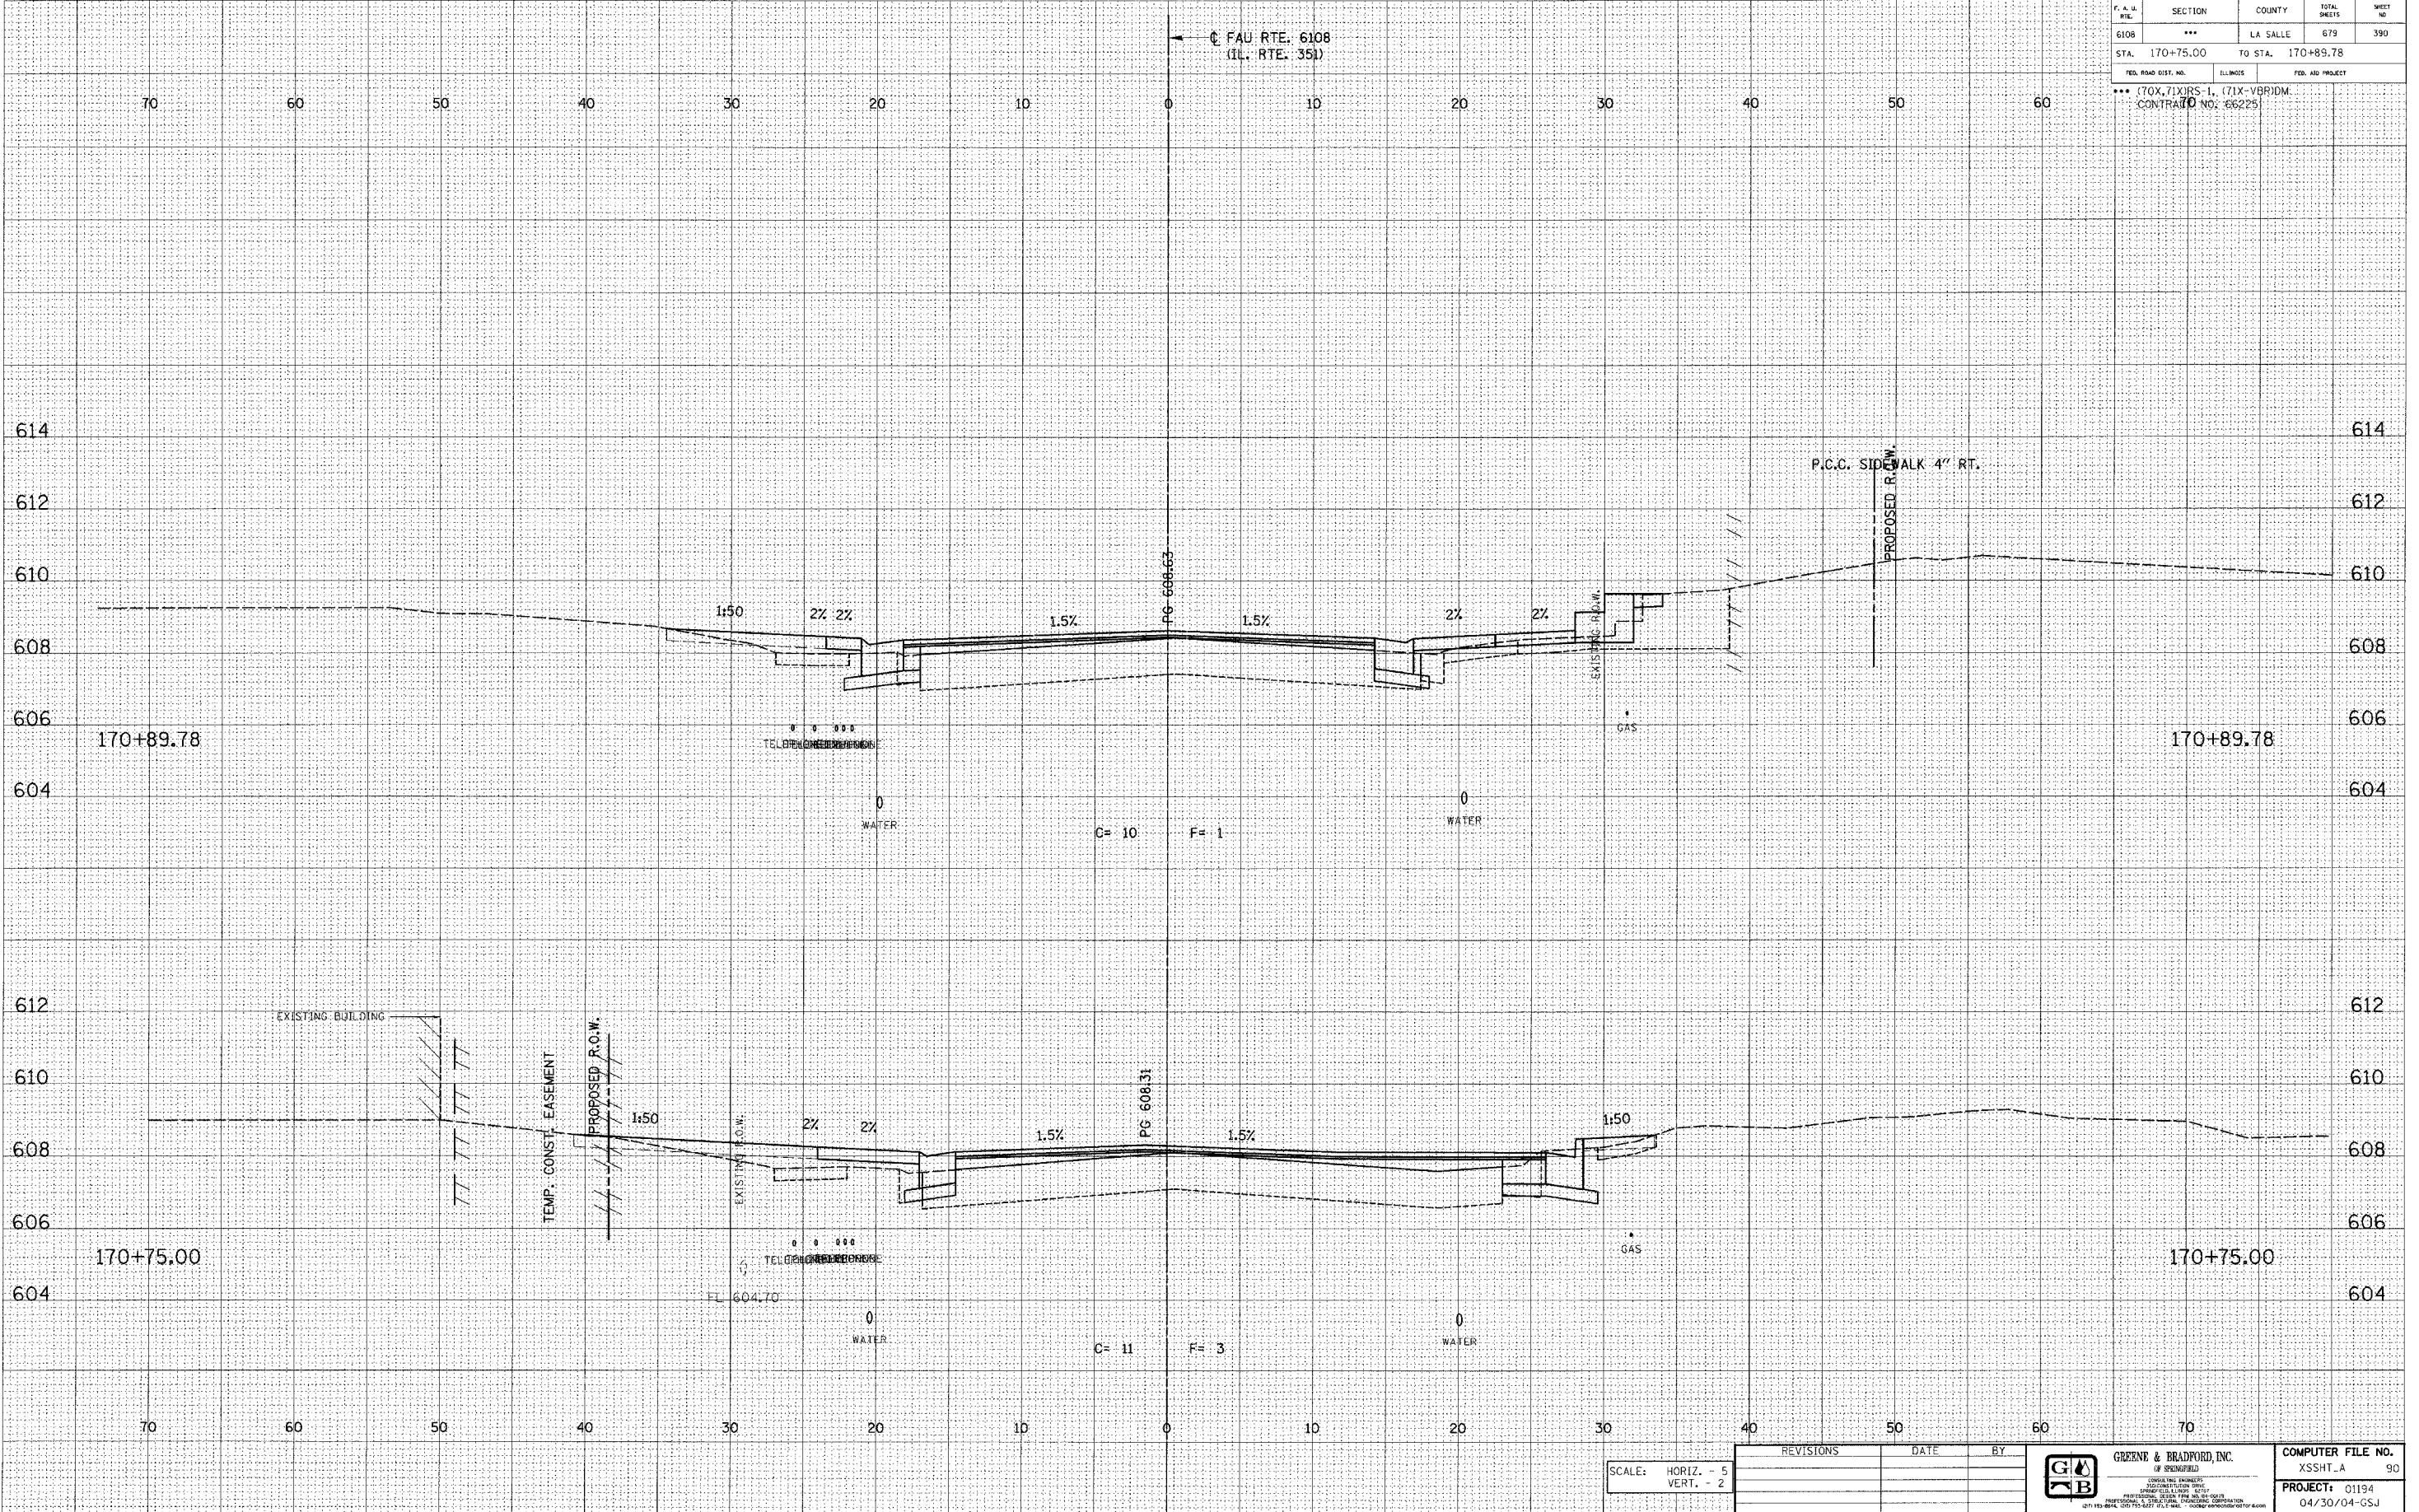

E-XSEC 1:1 8/25/98

|                                |   |      |    |   |                                 |  |  |  |  |  |  |  |
|--------------------------------|---|------|----|---|---------------------------------|--|--|--|--|--|--|--|
|                                | <table border="1"> <tr><td> </td><td> </td><td> </td></tr> <tr><td> </td><td> </td><td> </td></tr> <tr><td> </td><td> </td><td> </td></tr> </table> |      |    |   |                                 |  |  |  |  |  |  |  |
|                                |   |      |    |   |                                 |  |  |  |  |  |  |  |
|                                |   |      |    |   |                                 |  |  |  |  |  |  |  |
|                                |   |      |    |   |                                 |  |  |  |  |  |  |  |

FAU RTE. 6108 (IL. RTE. 351) LA SALLE CO.