


DESIGN		
INT.	DATE	REASON

BY	DATE

PLOTS & CHECKS			
INT.	DATE	NO.	REASON

BY	DATE

CHECKS		
INT.	DATE	REASON

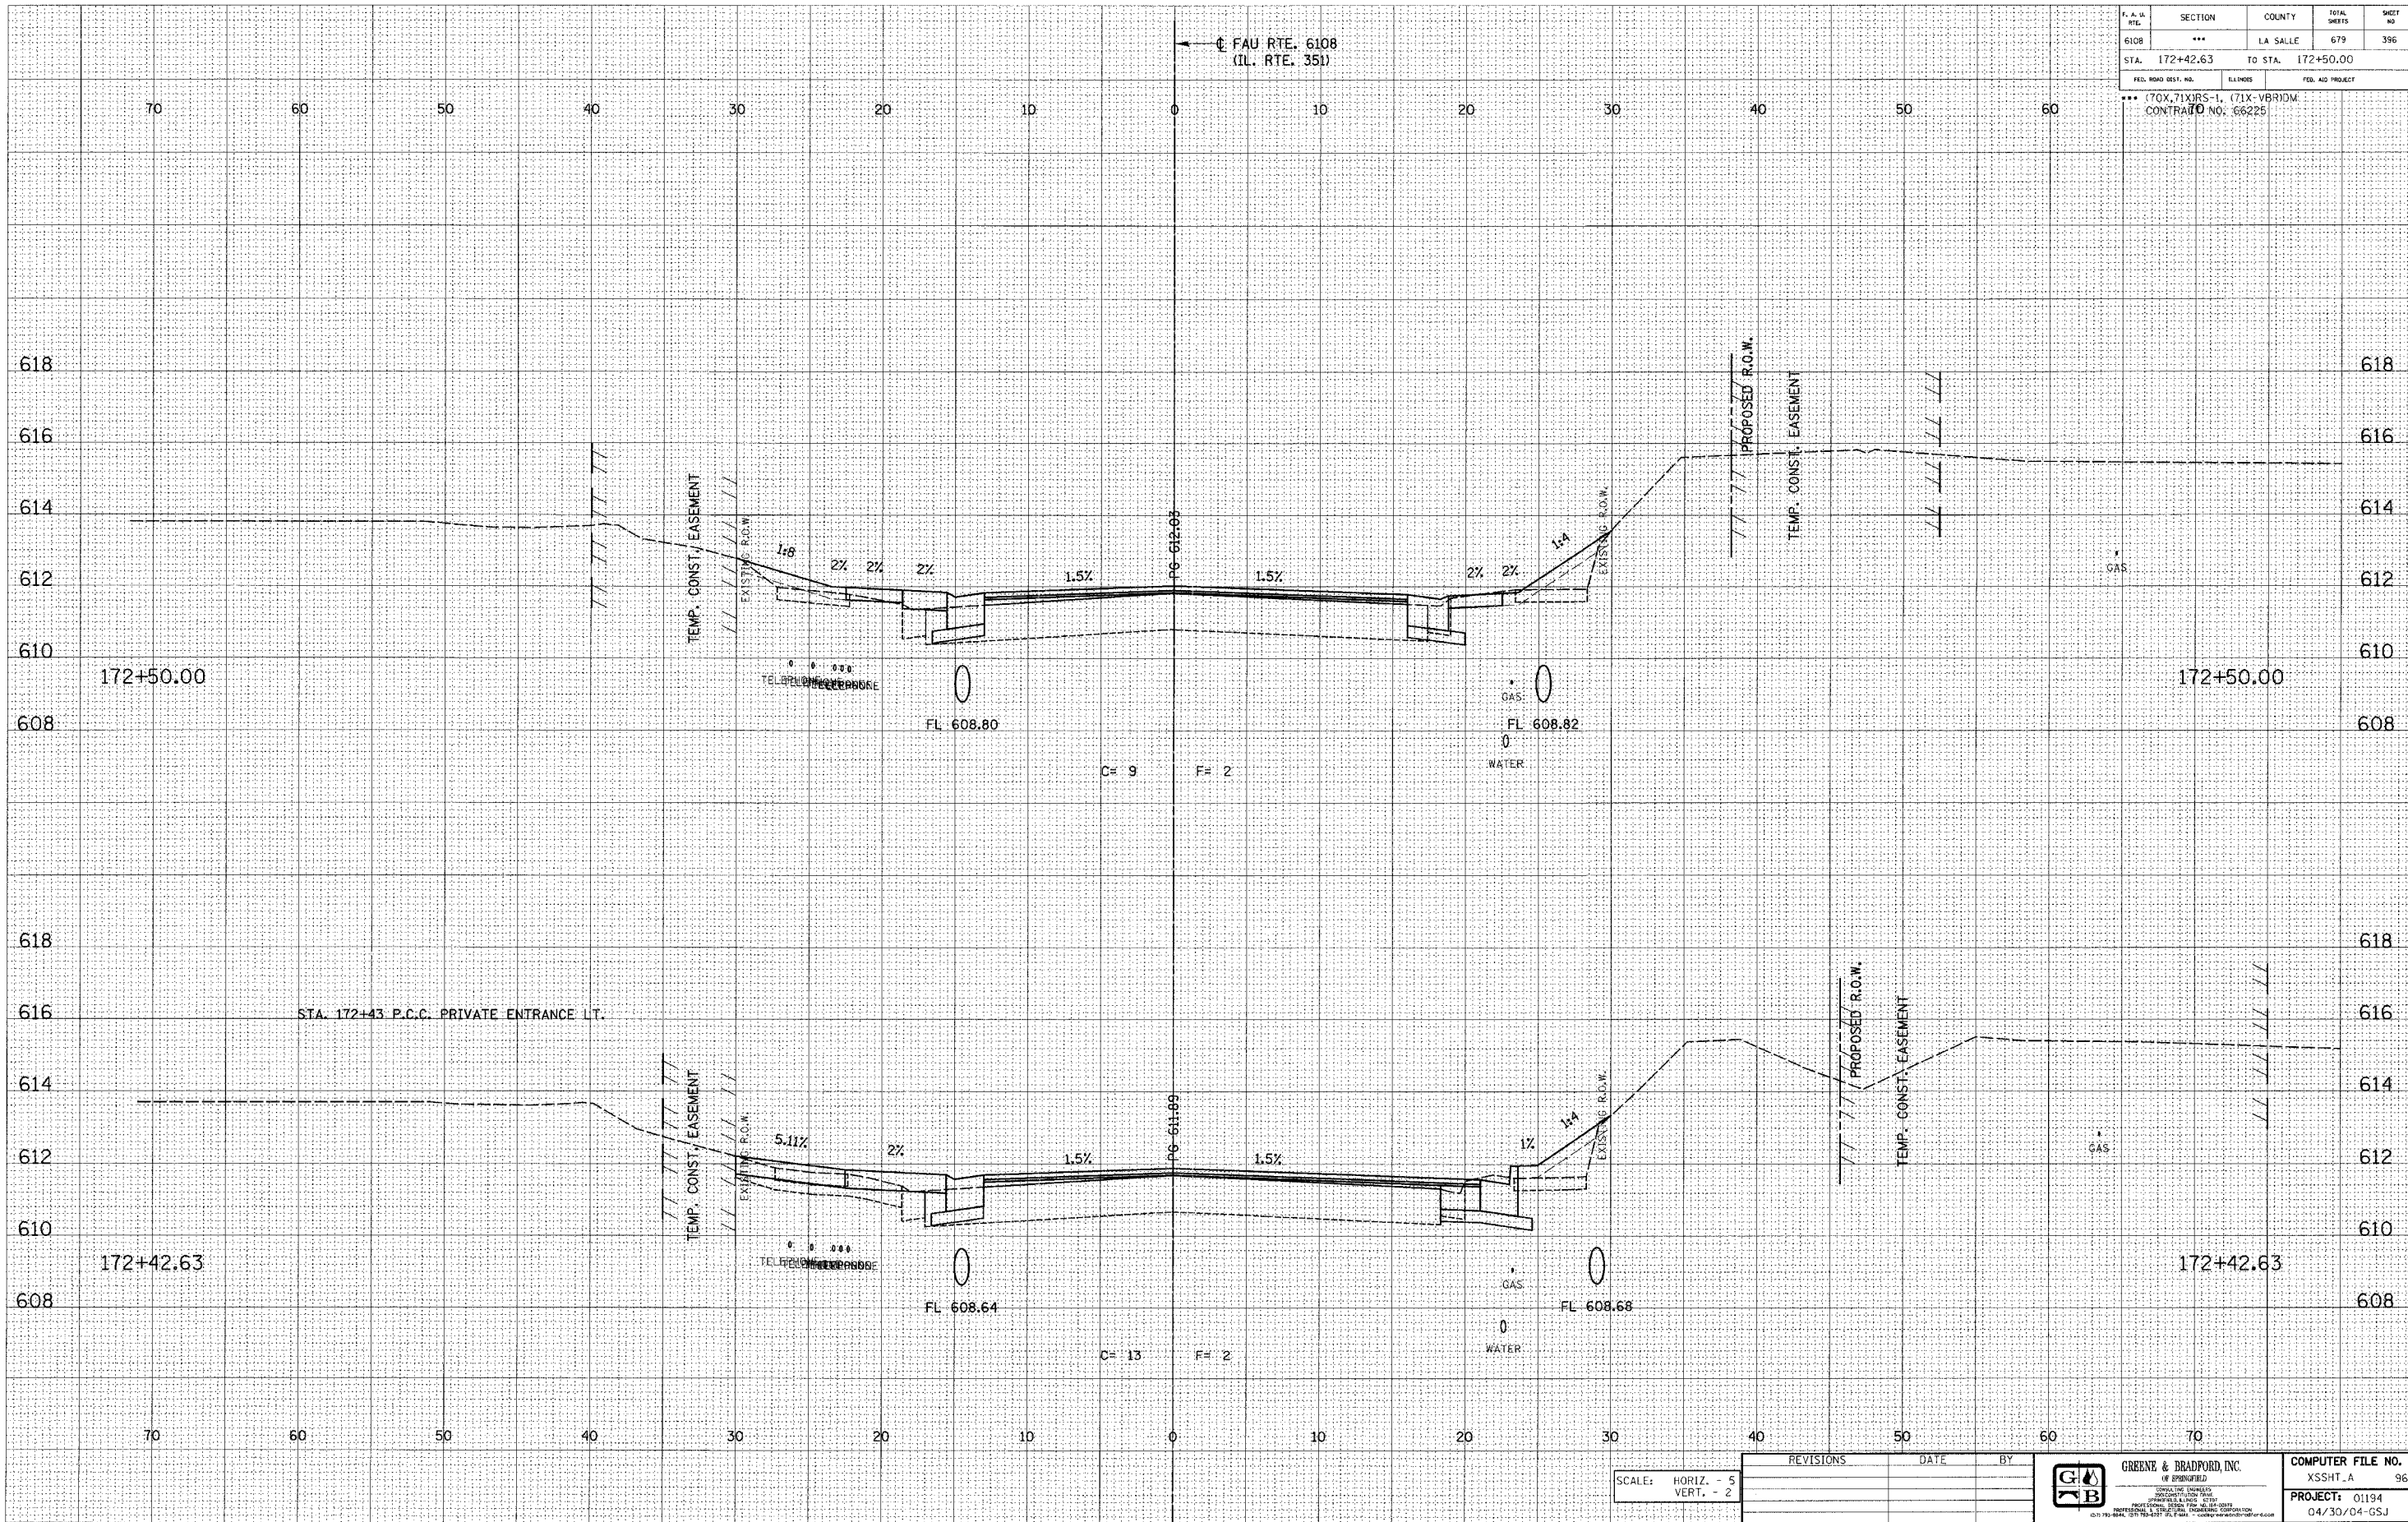

F.A.S. ETC.	SECTION	COUNTY	TOTAL SHEETS	SHEET NO.
6108	***	LA SALLE	679	396
STA. 172+42.63		TO STA. 172+50.00		
*** (70X,71X)RS-1, (71X-VBR)DM CONTRACT NO. G6225				


\\S0174-PR1\NSP11314.dwg 12/27/04 8:36:01 PM 1:27 1:38:51