

DESIGN		
INT.	DATE	REASON


BY	DATE

PLOTS & CHECKS		
INT.	DATE	REASON

BY	DATE

CHECKS		
INT.	DATE	REASON

F. & U. R.T.	SECTION	COUNTY	TOTAL SHEETS	SHEET NO.
6108	***	LA SALLE	679	406
STA. 174+79.52		TO STA. 175+00.00		
FED. ROAD DIST. NO.		ILLINOIS	FED. AID PROJECT	
*** (70X, 71X)RS-1, (71X-V)RDIM				
CONTRACT NO. 66225				

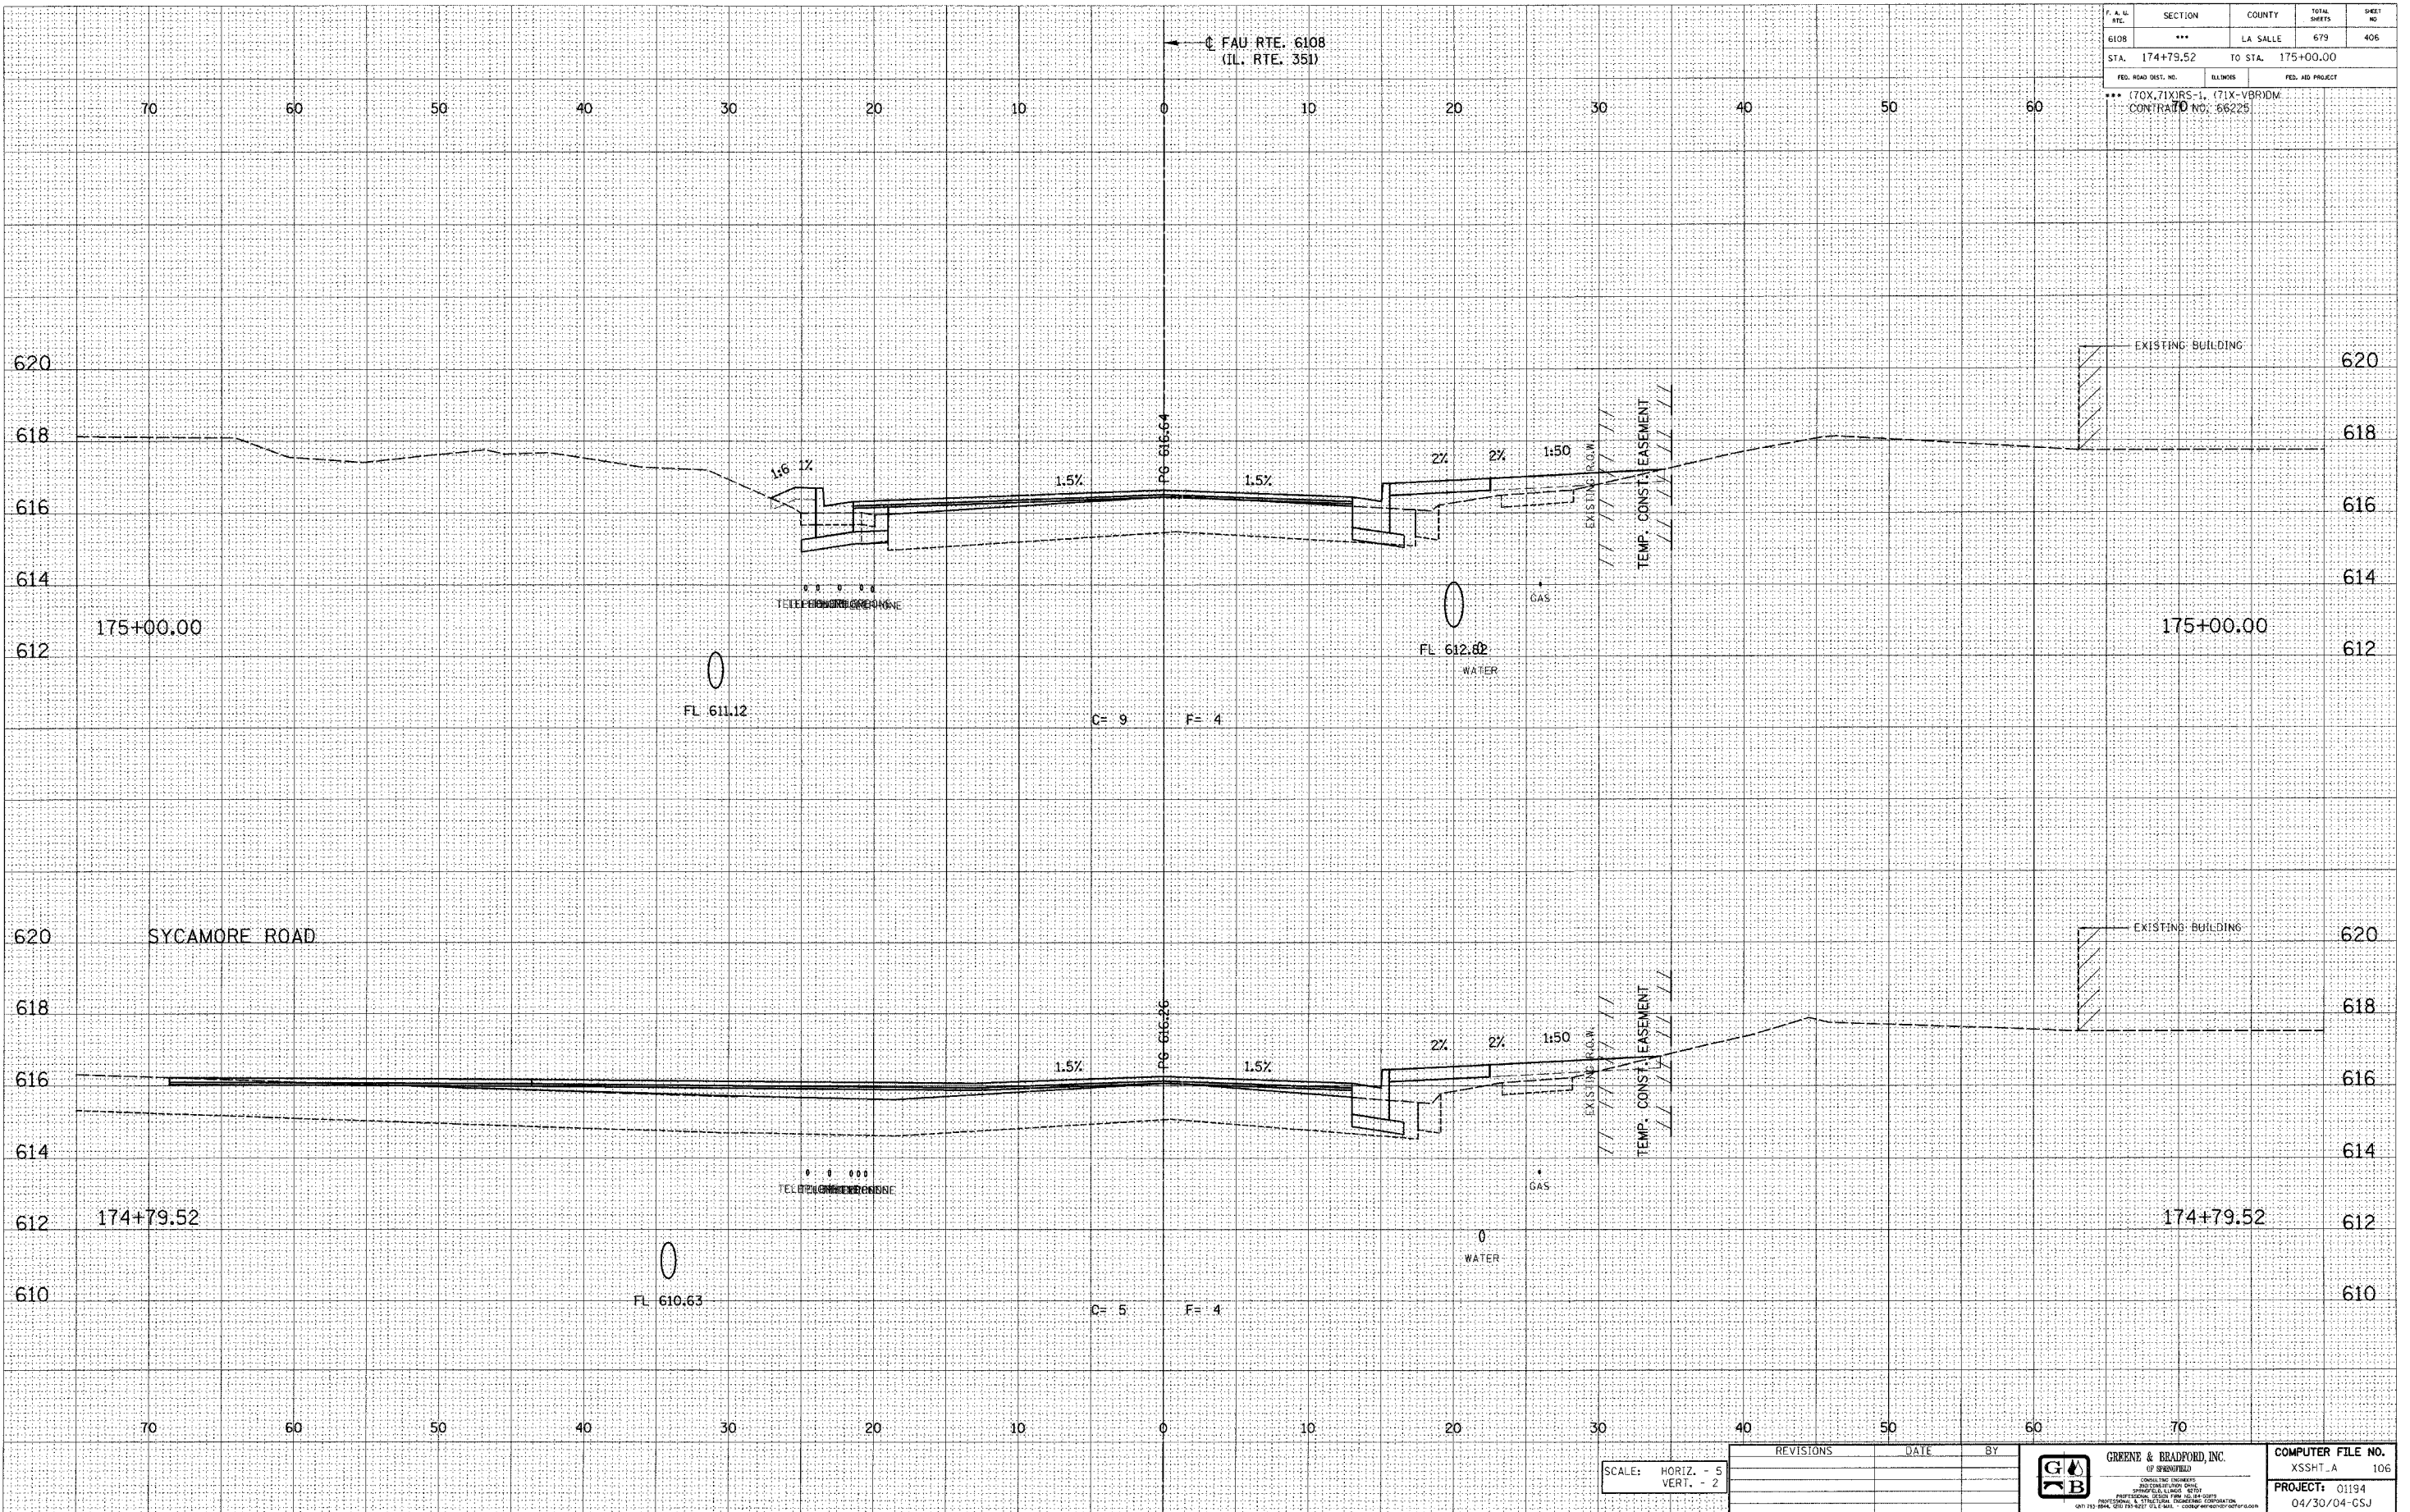

E-XSEC 1H 8/25/98

					PROJECT: 01194 04/30/04-CSJ

FAU RTE. 6108 (IL. RTE. 351) LA SALLE CO.