

DESIGN		
INT.	DATE	REASON


DATE	BY

PLOTS & CHECKS		
INT.	DATE	REASON

DATE	BY

CHECKS		
INT.	DATE	REASON

SECTION	COUNTY	TOTAL SHEETS	SHEET NO.
6108 ***	LA SALLE	679	415
STA. 177+03.66	TO STA. 177+17.07		
FED. ROAD DIST. NO.	ILLINOIS	FED. AID PROJECT	
*** (70X, 71X)RS-1, (71X-V)R/DM			
CONTRACT NO. 66225			

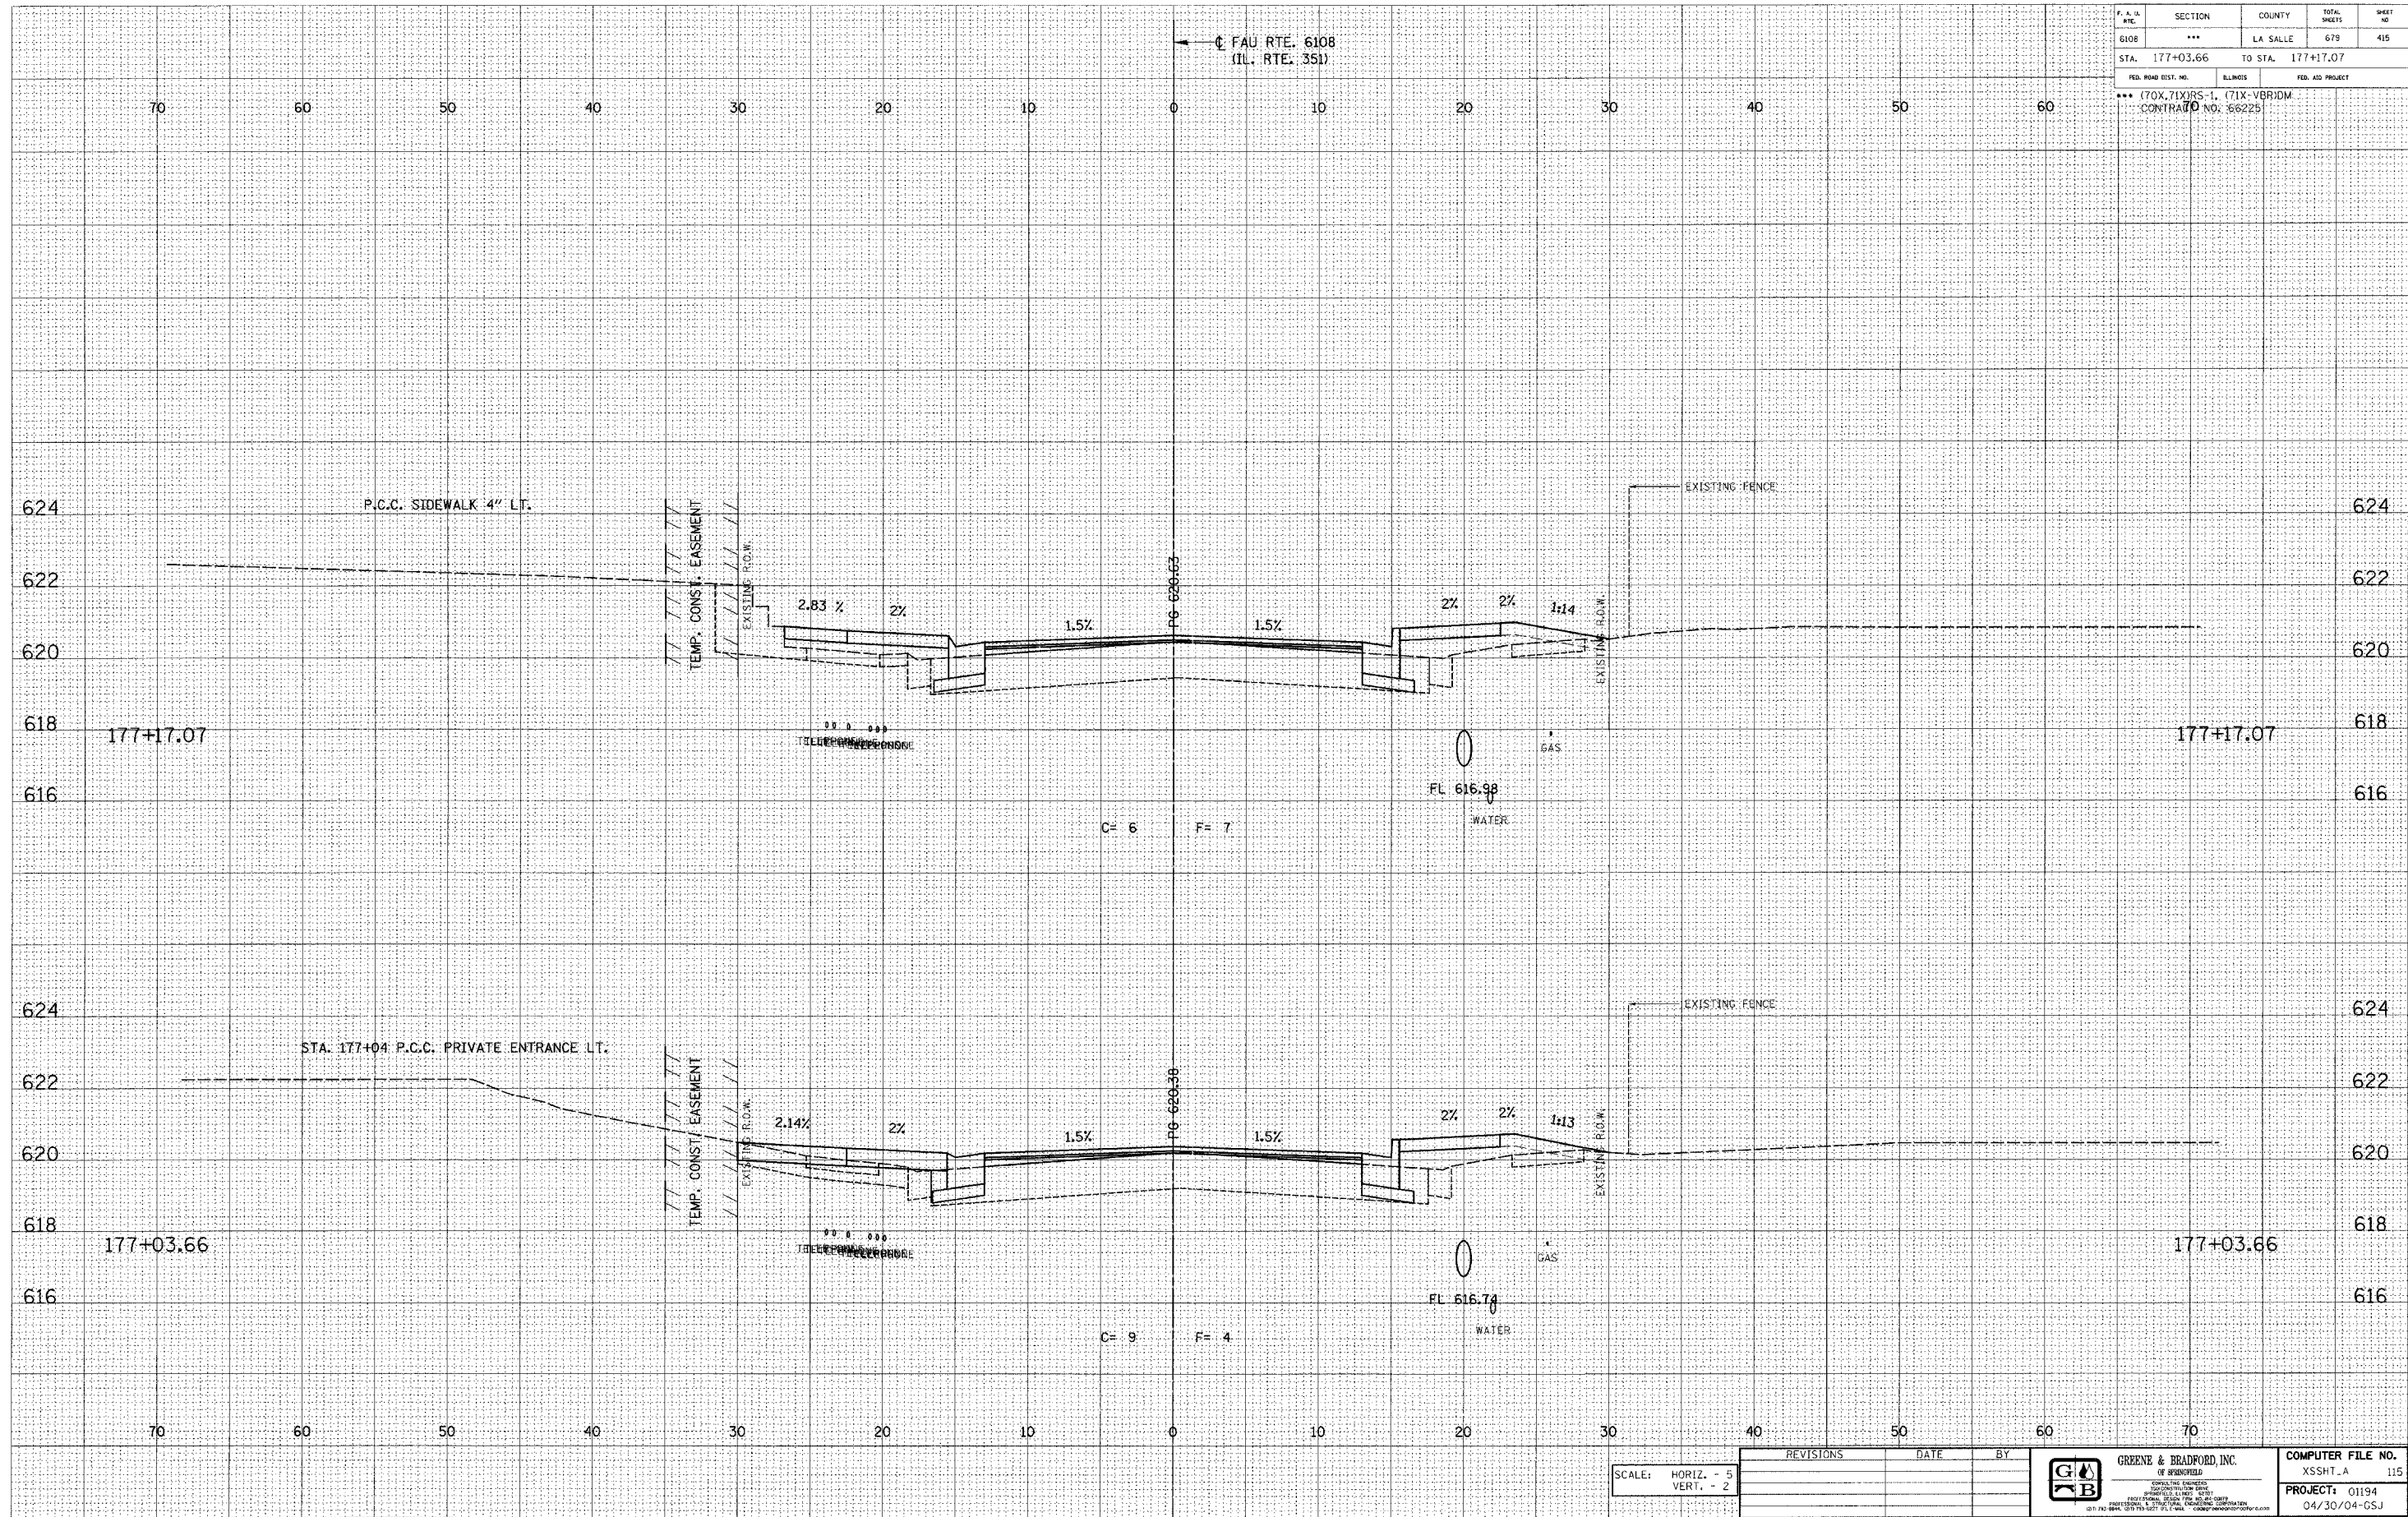

E-XSEC 1:1 8/25/98

SCALE: HORIZ. - 5  
VERT. - 2

REVISIONS	DATE	BY

**GREENE & BRADFORD, INC.**  

COMPUTER FILE NO.	XSSHT_A 115
PROJECT:	01194
	04/30/04-GSJ

FAU RTE. 6108 (IL. RTE. 351) LA SALLE CO.